


LOFT PLAN

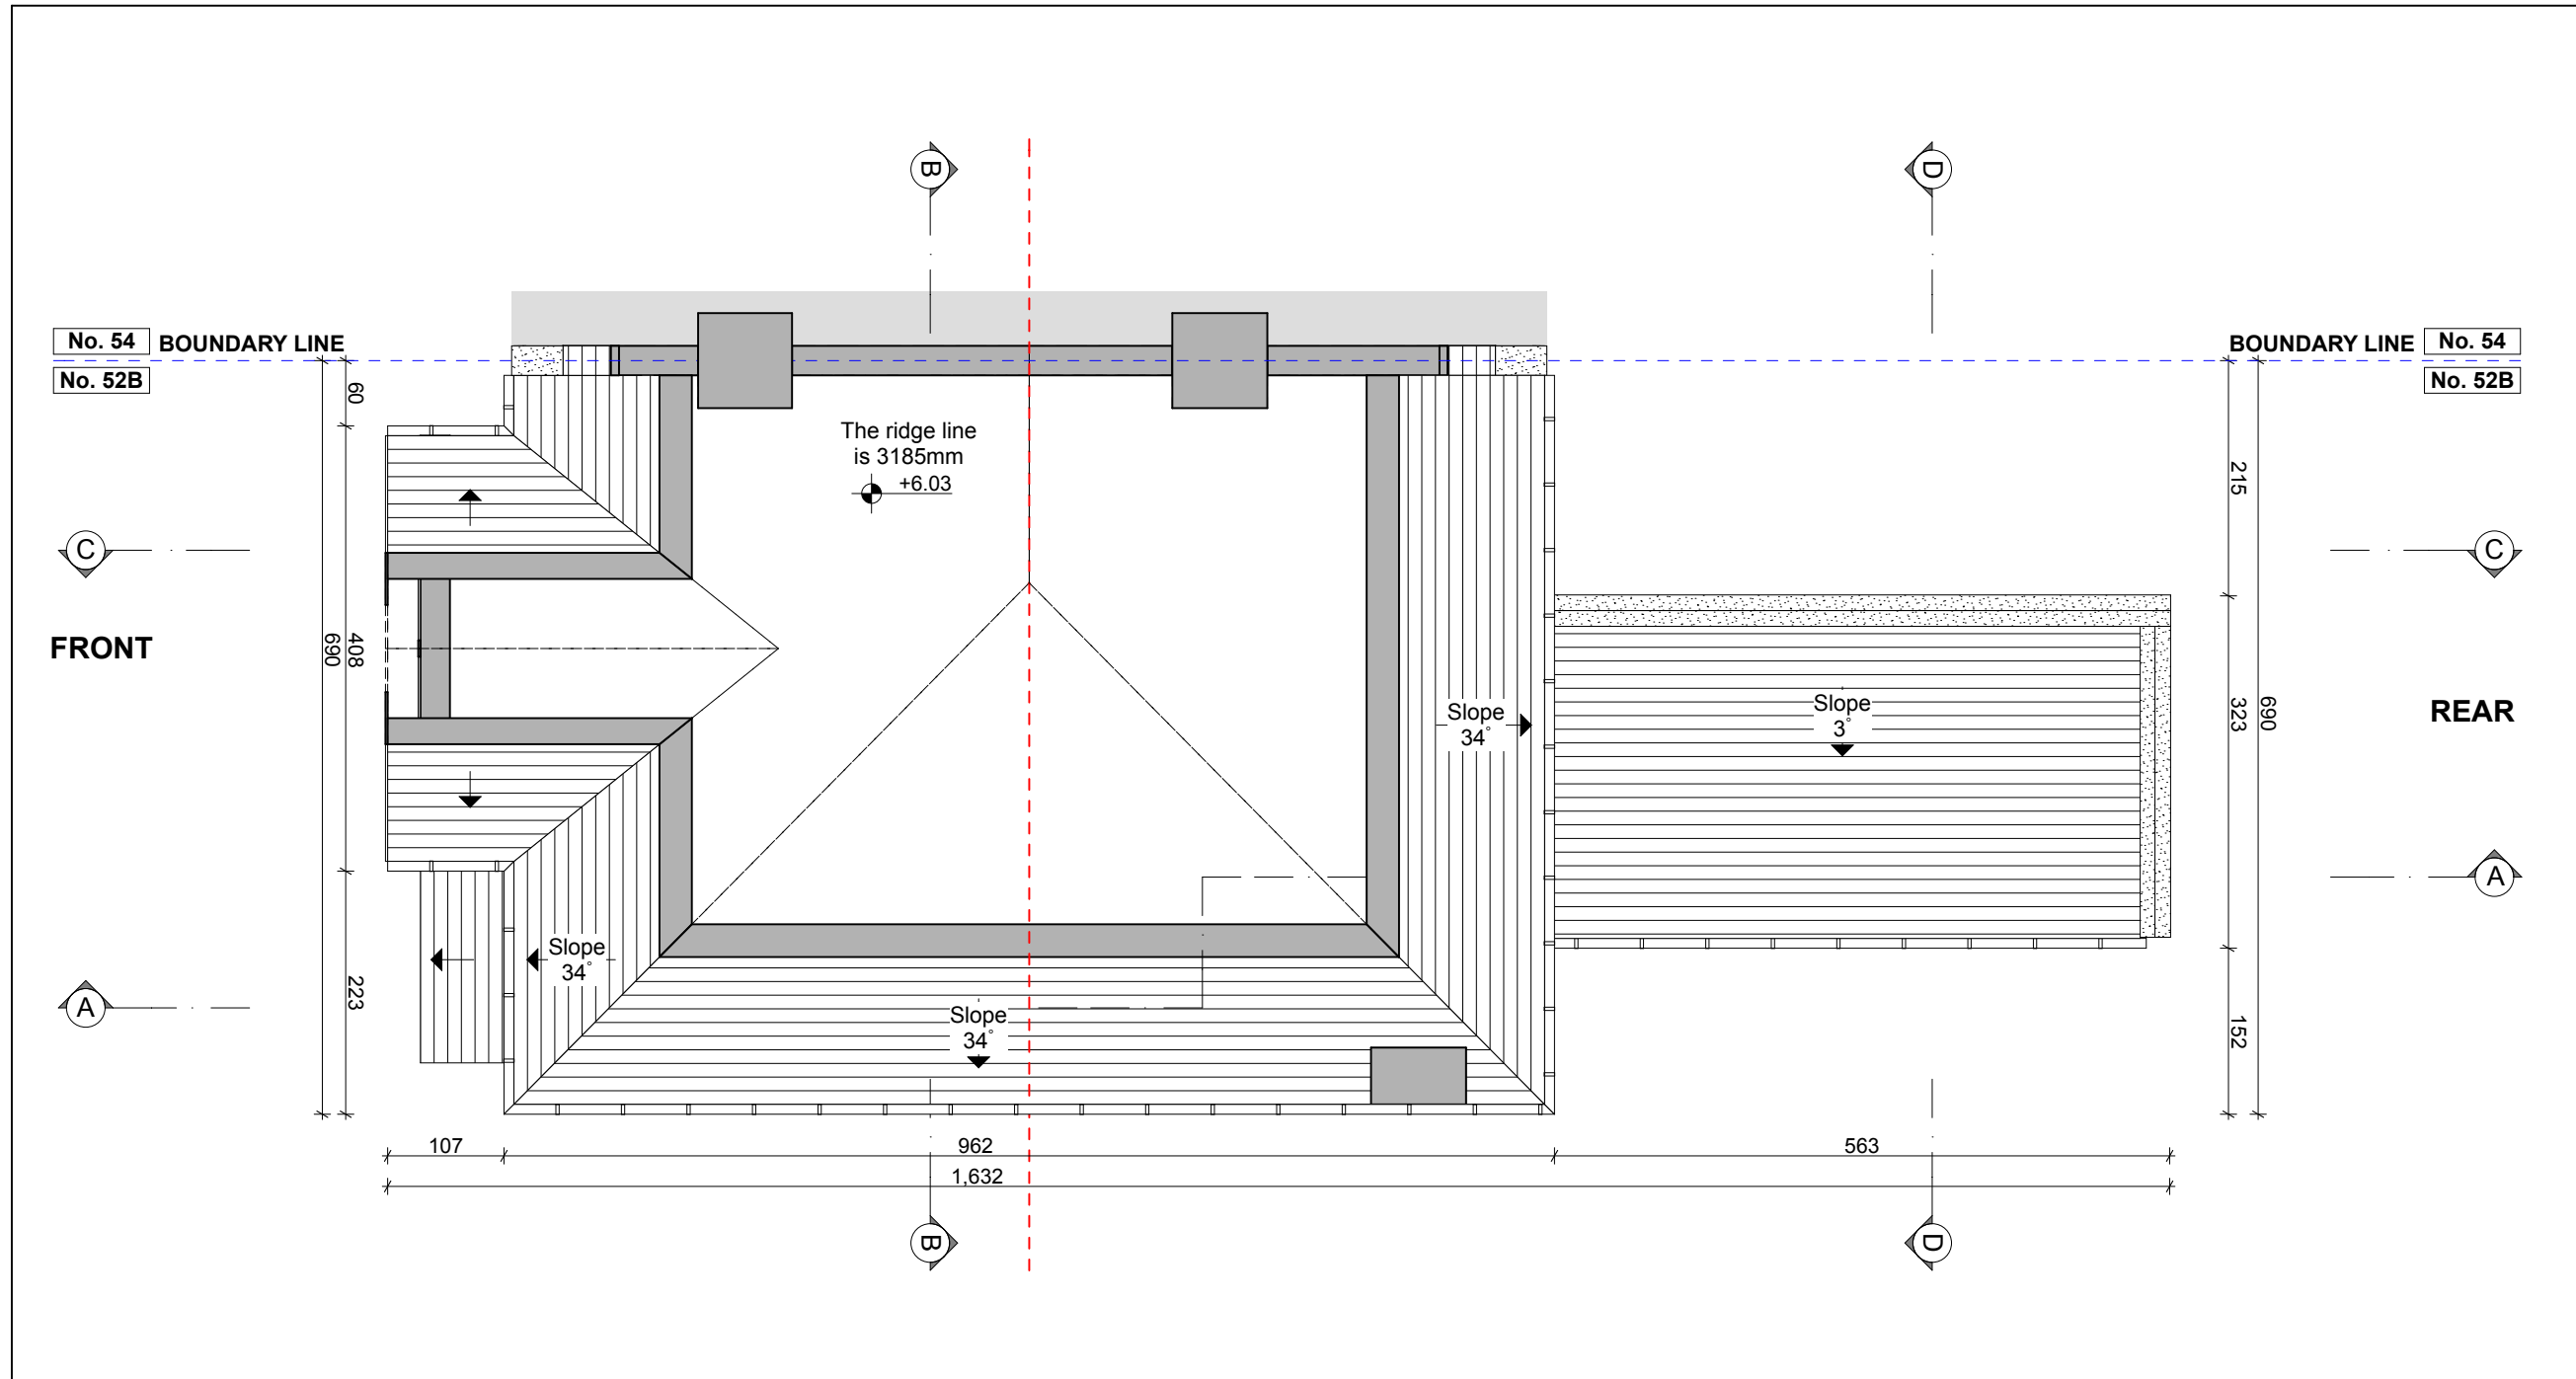

REVISION HISTORY CODE DATE

build LONDON
ARCHITECTURE

34-38 OLD DEVONSHIRE ROAD, BALHAM,
LONDON SW12 9RB
t: 020 84733380 e: architecture@buildlondon.com www.buildlondon.com

Client
EMMANUEL BRANDARIZ

Job Title
H2G REAR DORMER LOFT
CONVERSION

52B SARRE ROAD, LONDON, NW2 3SL

Drawing Title
LOFT PLAN - EXISTING

Drawn by Date Checked by Date
NP 08.08.2 MT 08.08.2

Scale Drawing Status
1:50@A2 WORKING DRAWINGS

Drawing number Revision
16181_PLN_06 0

