

FRONT GARDEN_EXISTING PLAN



FRONT GARDEN_EXISTING ELEVATION




FENCE_IMAGE REFERENCE



GATE_IMAGE REFERENCE



BIN SHED_IMAGE REFERENCE

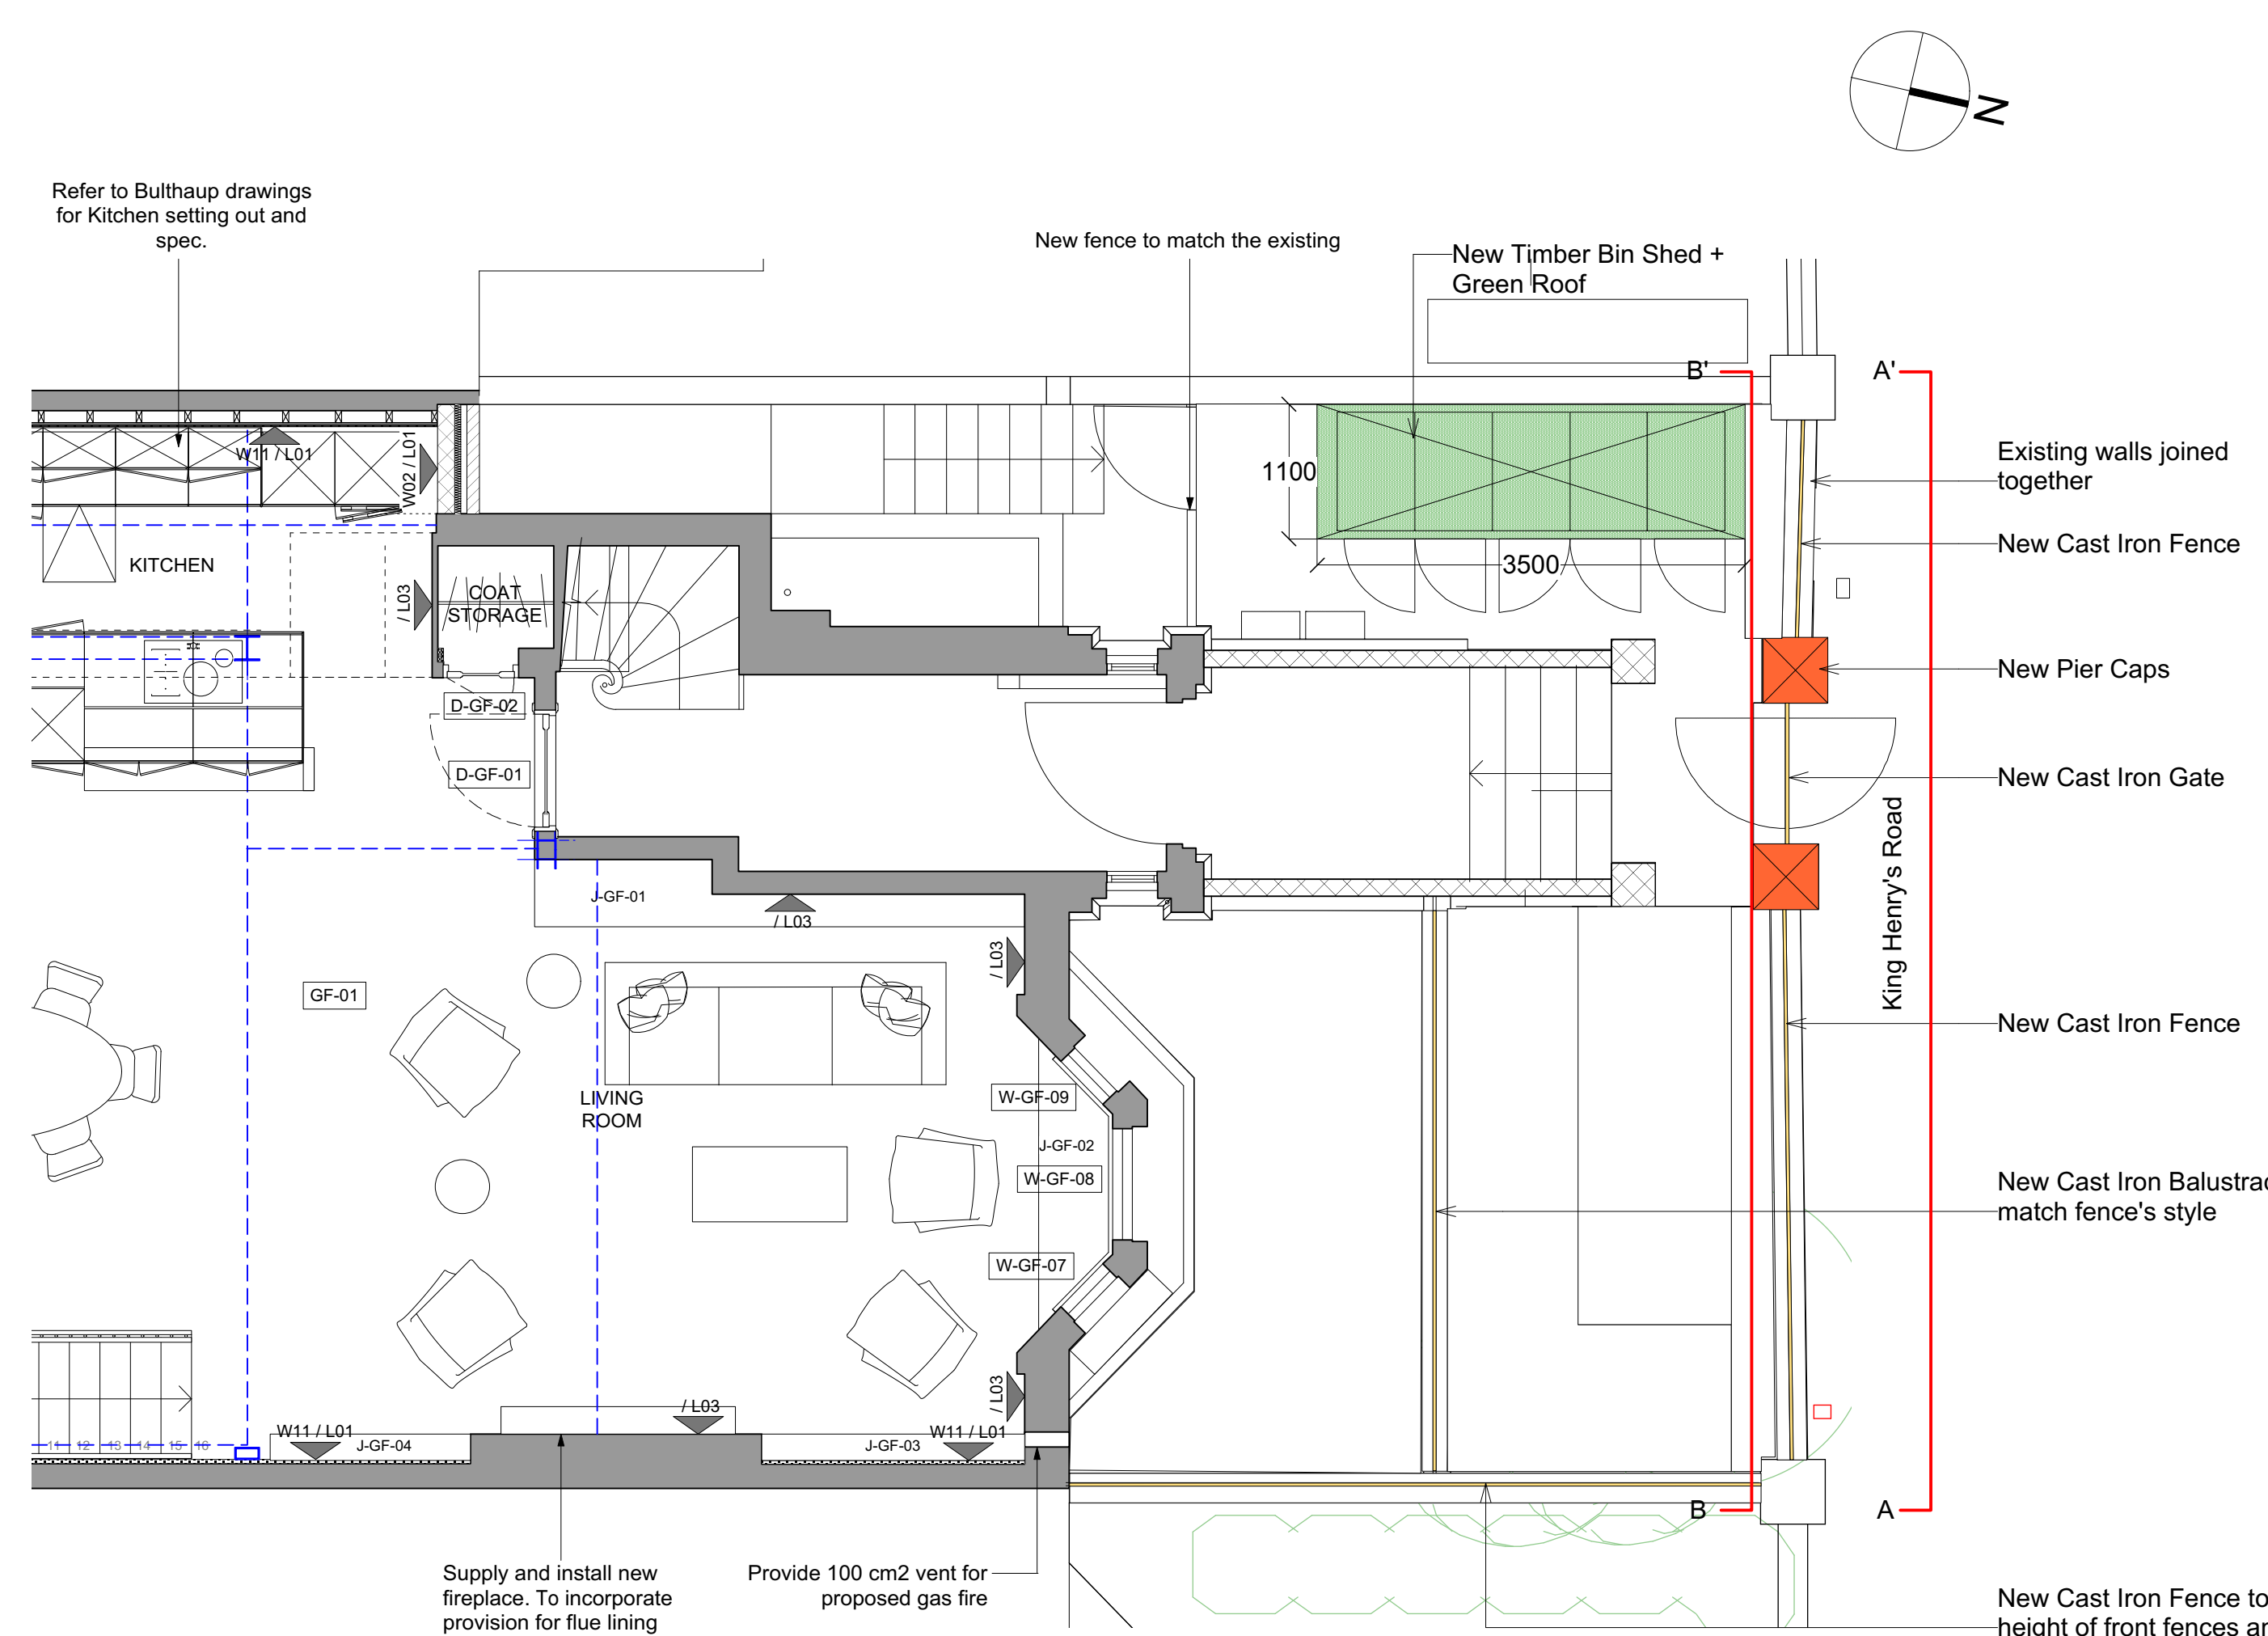

FRONT GARDEN_PROPOSED PLAN



FRONT GARDEN_PROPOSED ELEVATION AA'



FRONT GARDEN_PROPOSED ELEVATION BB'

| | |
|---------------------------------------------------------------------------------------------|---------------------------------------------------------------|
| DESIGNED BY Stefano Marinaz Landscape Architecture Ltd | PROJECT 121 King Henry's Road, London NW3 3SL |
| DRAWN BY NP | TITLE General Arrangement Plan_Front Garden - For Planning |
| CHECKED BY SM | DATE 05-12-2019 |
| APPROVED BY SM | SCALE 1:50 |
| 9 Fisher's Lane, Chiswick London W4 1RX M: +44 7515 023 760 www.stefanomarinaz.com | STATUS FOR PLANNING |