
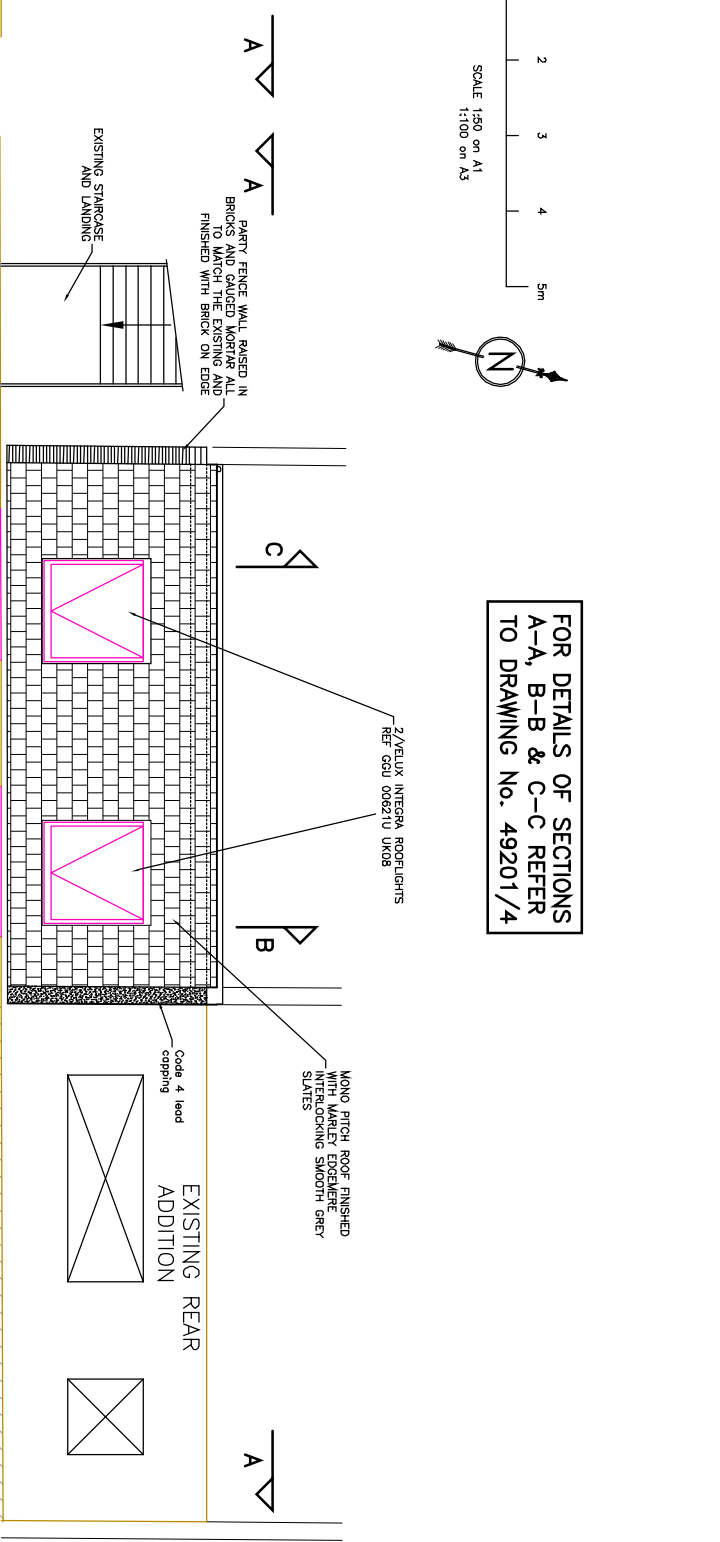


FOR DETAILS OF SECTIONS
A-A, B-B & C-C REFER
TO DRAWING No. 49201/4

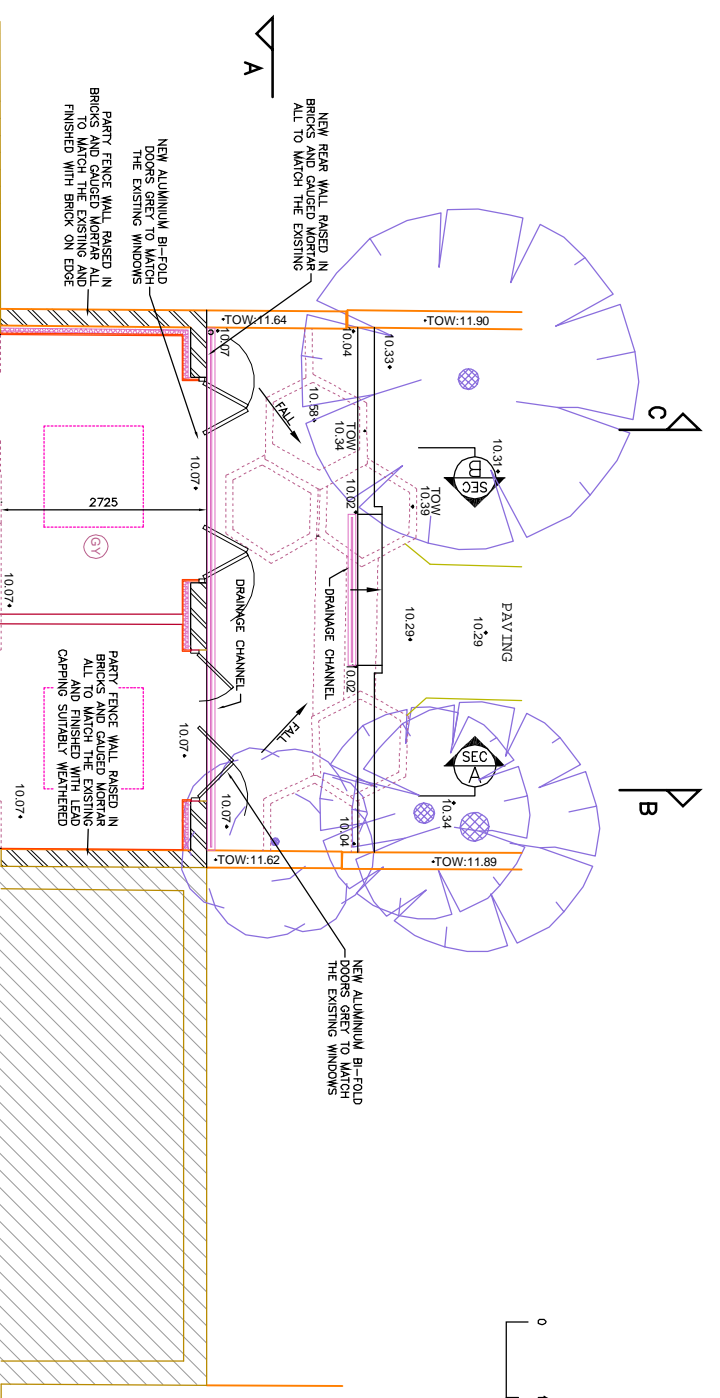

CONSTRUCTION & CONSULTING DESIGN SERVICES 14, BERLET AVENUE, BEXLEY, STRONG TYPHO PARK TEL: (0756) 146600 FAX: 1466000000 WWW: www.ccds.co.uk	
Job title 2 RUDNICK TERRACE LONDON NW8 6BR	drawing title PROPOSED GROUND AND FIRST FLOOR GENERAL ARRANGEMENT
job no. 49201	drawing no. 3
date 11 Aug 2019	revision 3
scale 1:50	drawn []
checked []	approved []