
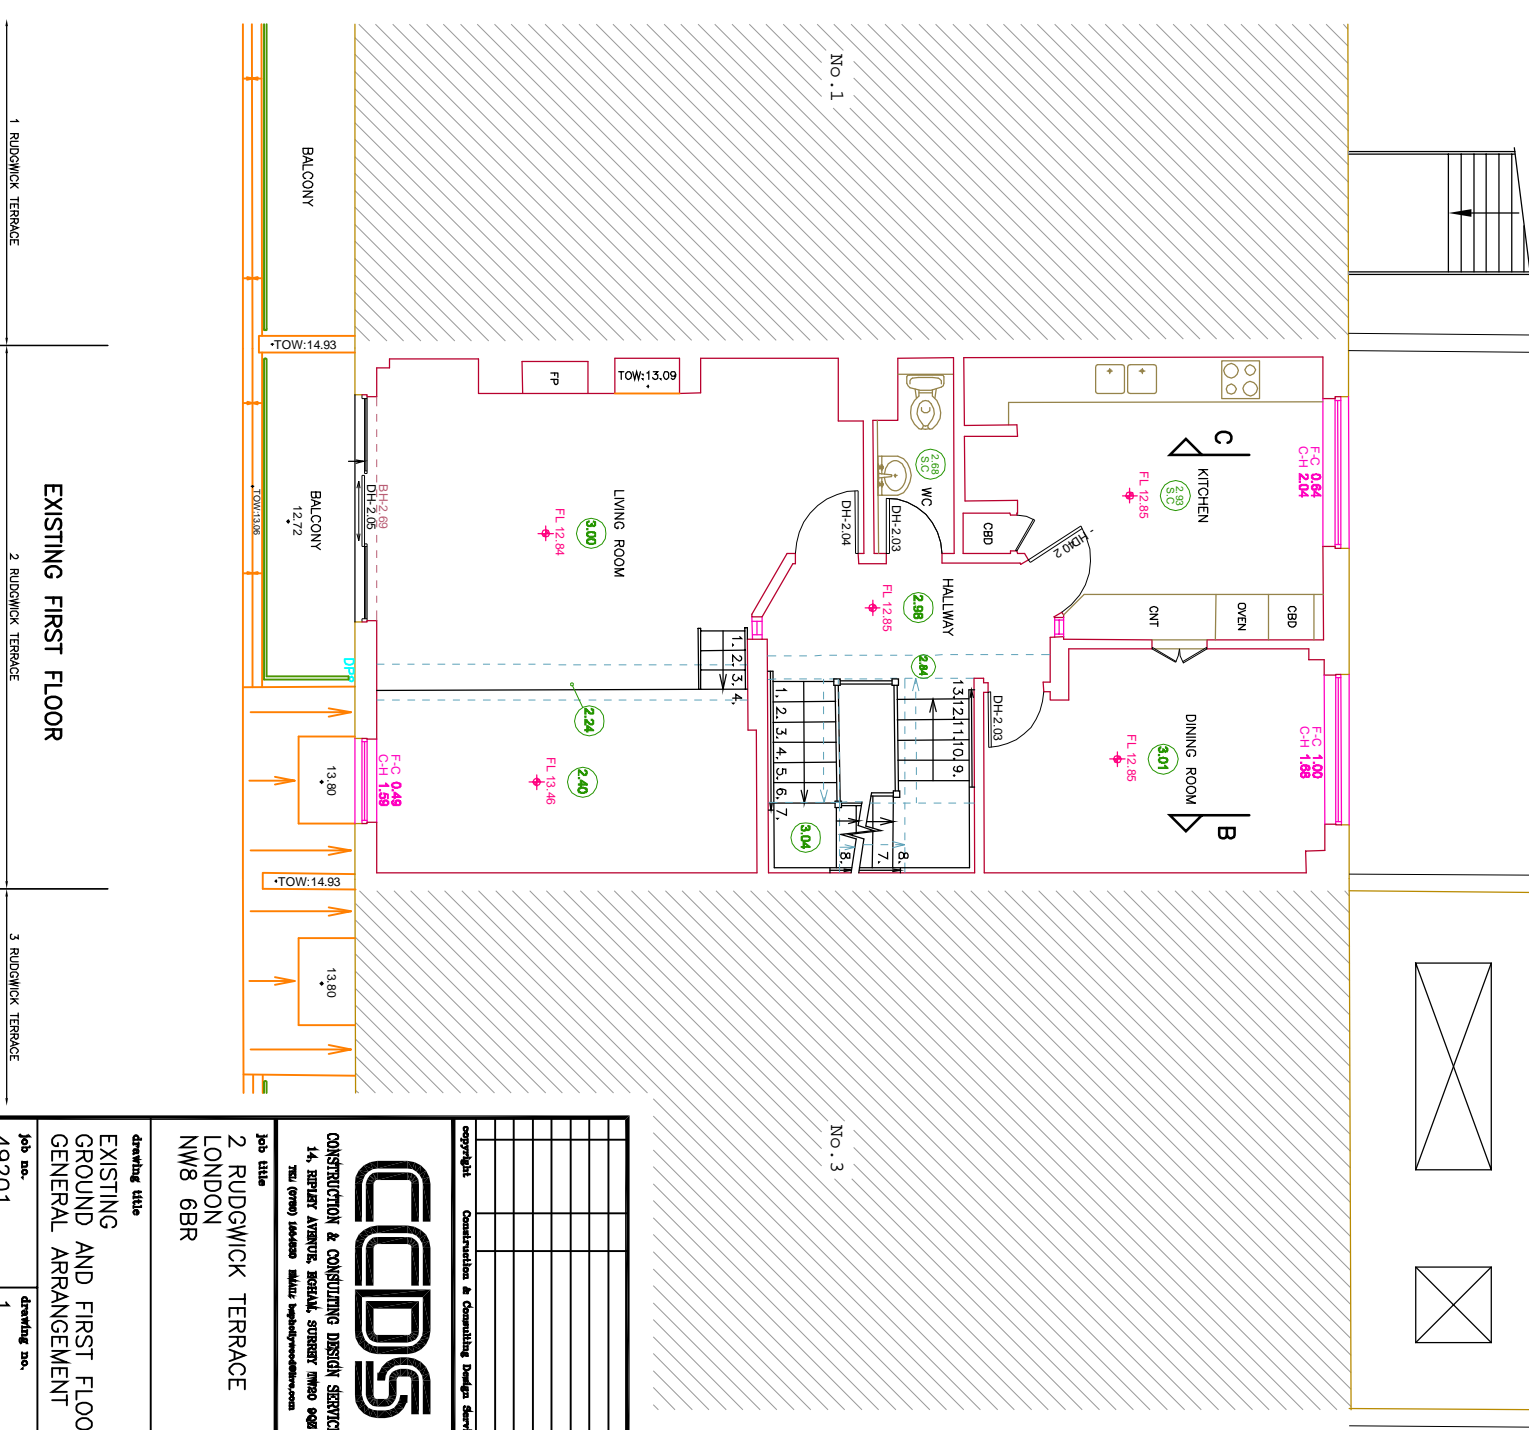
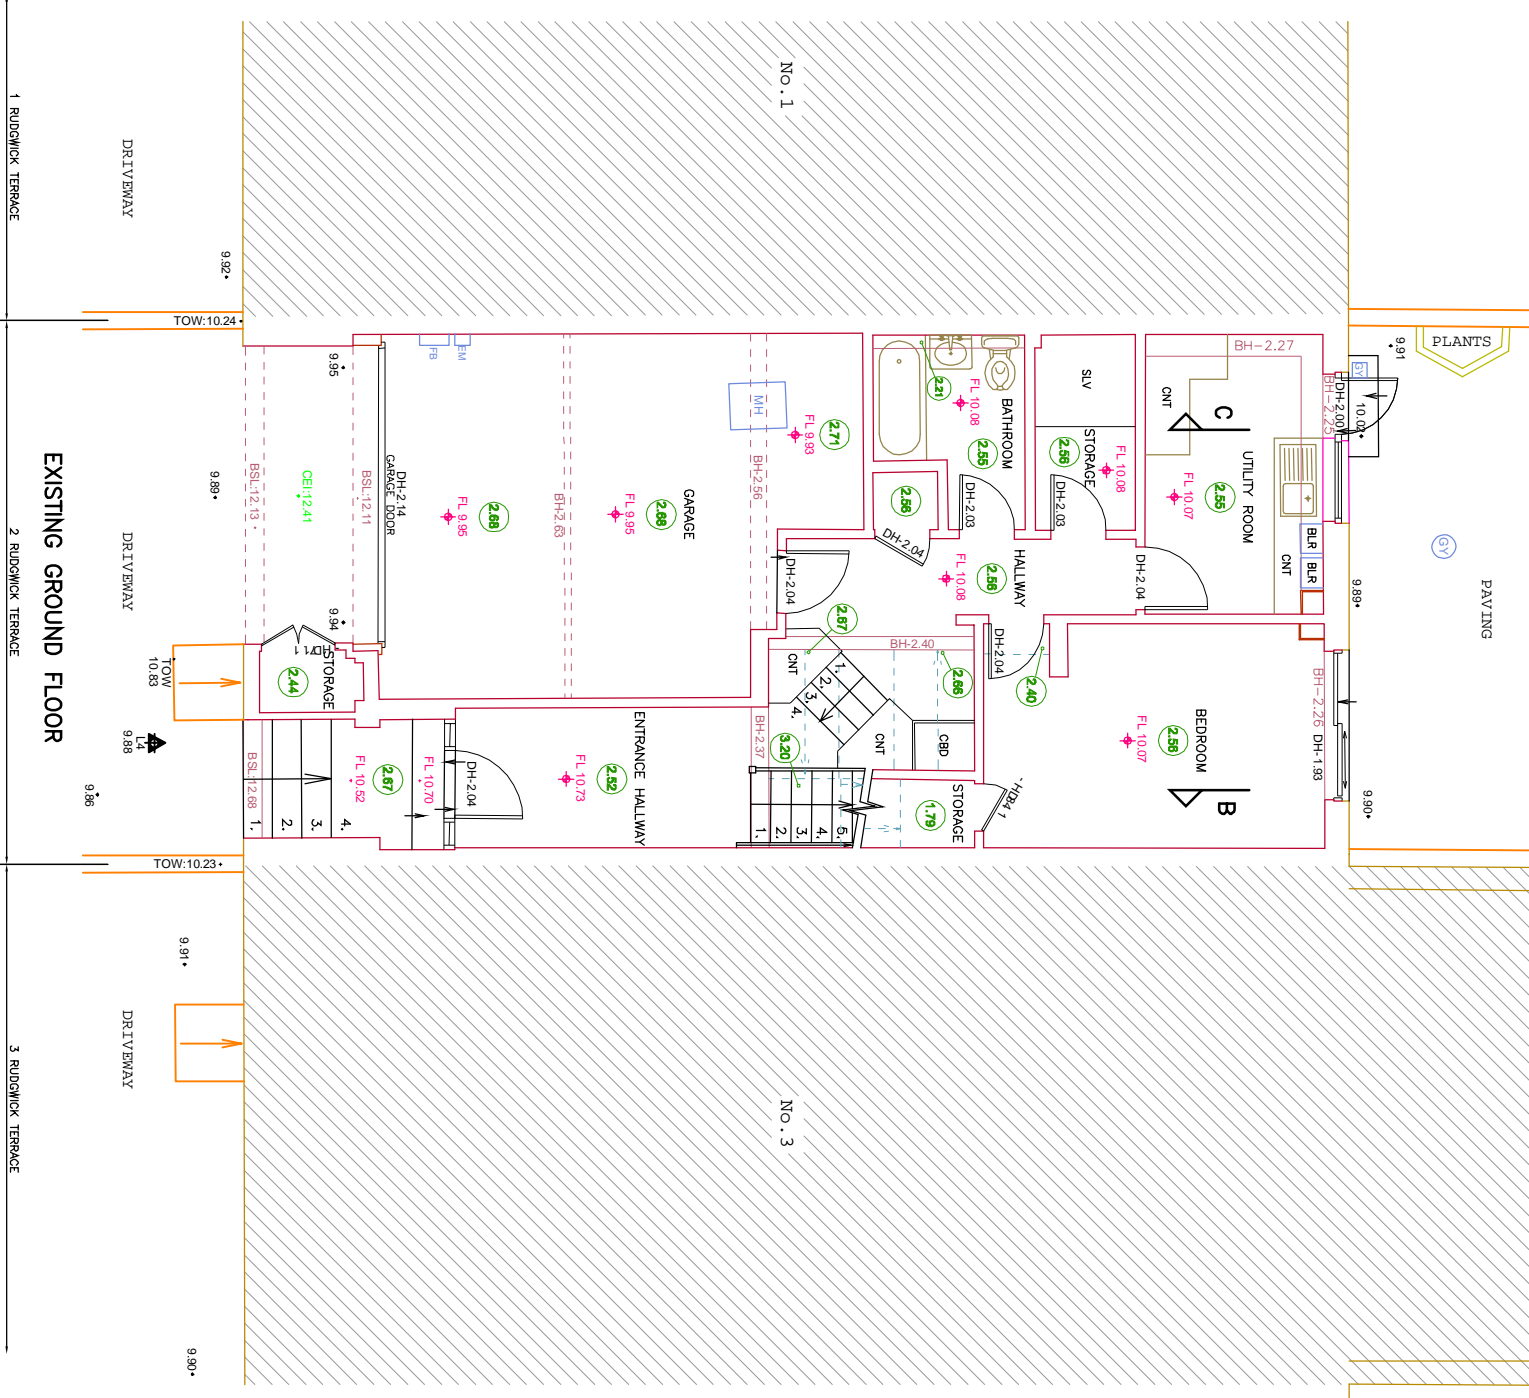
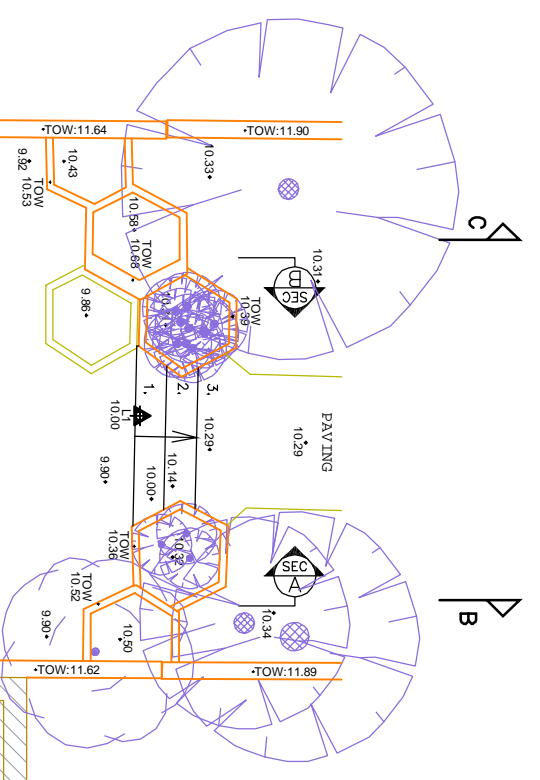


FOR DETAILS OF SECTIONS
A-A, B-B & C-C REFER
TO DRAWING No. 49201/2

SCALE 1:50 ON A1
1:100 ON A3

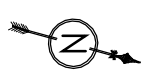

		CONSTRUCTION & CONSULTING DESIGN SERVICES 14, BERLET AVENUE, ROYAL, STURVEY MK90 0QZ TEL: (0750) 1468339 EMAIL: info@ccdss.com
Job Title 2 RUDWICK TERRACE LONDON NW8 6BR	Job No. 49201	Drawing Title EXISTING GROUND AND FIRST FLOOR GENERAL ARRANGEMENT
Copyright Construction & Consulting Design Services	Issue 1	Date 11 Aug 2019
Drawn by [Blank]	Checked by [Blank]	Drawn [Blank]
Approved by [Blank]	Drawn [Blank]	Checked [Blank]