


PANAL MATERIAL: COOPER 'KOLSHADE' OVER
2mm GALV. BAR MESH IN ALUMINIUM
FRAME.

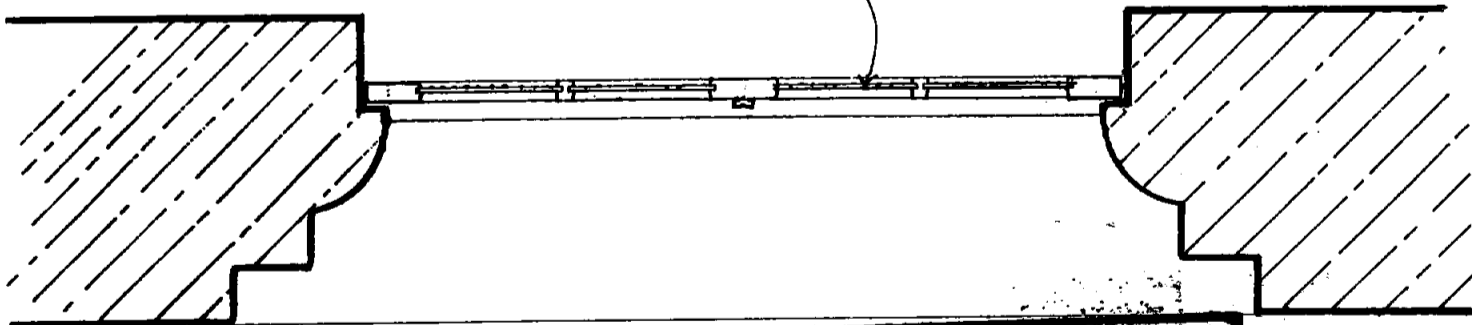

WB 9470347

LONDON BOROUGH OF CAMDEN
TOWN AND COUNTRY PLANNING ACTS
- 6 JAN 1995
PLANS ~~NOT~~ APPROVED
ON BEHALF OF THE COUNCIL

contract title		drawing title			
38/46 JAMESTOWN ROAD		PROPOSED WINDOW DETAIL			
drawn	checked	date	scale		
GC	GCJ	31/10/94	1:20		
contract	drawing number	©	revision		
7404	D 302				

TP BENNETT

TP Bennett Partnership
Architects and Planning Consultants
262 High Holborn
London WC1V

Telephone 071-405 9277
Facsimile 071-405 3568
Telex 21611