
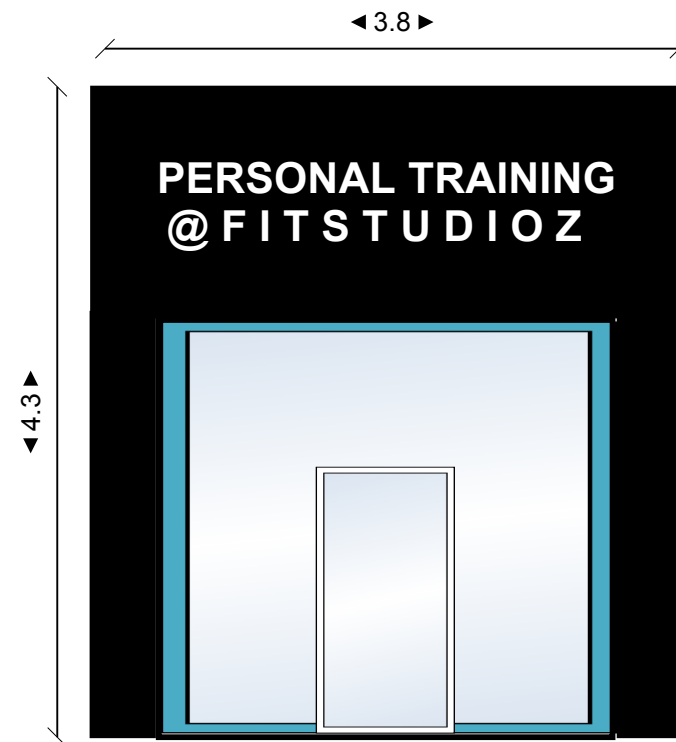


Scale 1:100

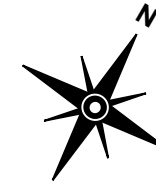

| | | | | | |
|------------------------------------|-------------------------|--------------------------------------|----------------------------|--------|---|
| Site: 42 Theobalds Road | Drawing: 8007 | Project: 42 Theobalds Road | Drawn: S Ferrari | Notes: | Property of: Easy Studios Ltd. 3-5 Woolwich Road Greenwich SE10 0RA |
| Title Proposed Elevation | Scale: 1:100 | Date: 5/12/2019 | Paper Size: A4 | | |