
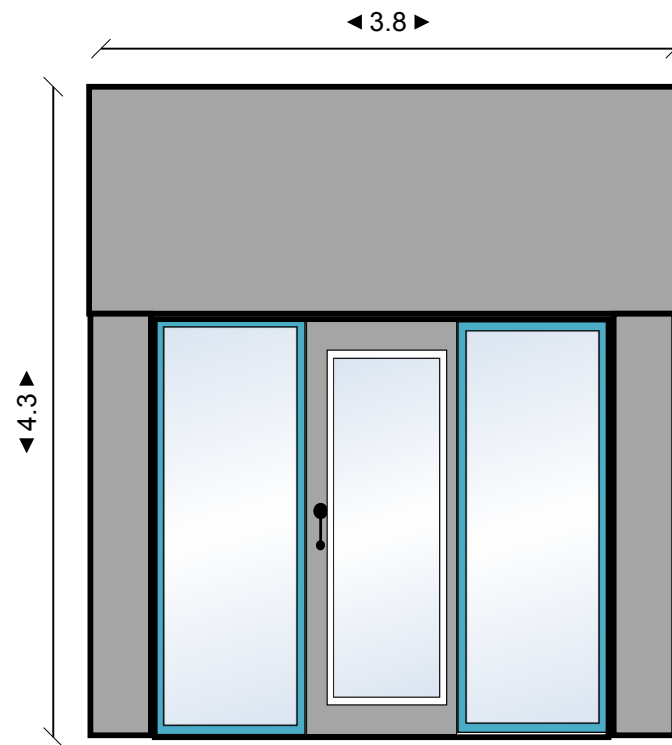
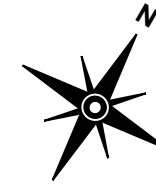


Scale 1:100

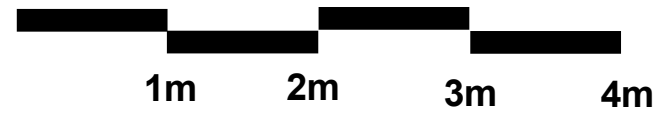

Site: 42 Theobalds Road	Drawing: 8006	Project: 42 Theobalds Road	Drawn: S Ferrari	Notes:	Property of: Easy Studios Ltd. 3-5 Woolwich Road Greenwich SE10 0RA
Title Existing Elevation	Scale: 1:100	Date: 5/12/2019	Paper Size: A4		