
SURVEY BY OTHERS

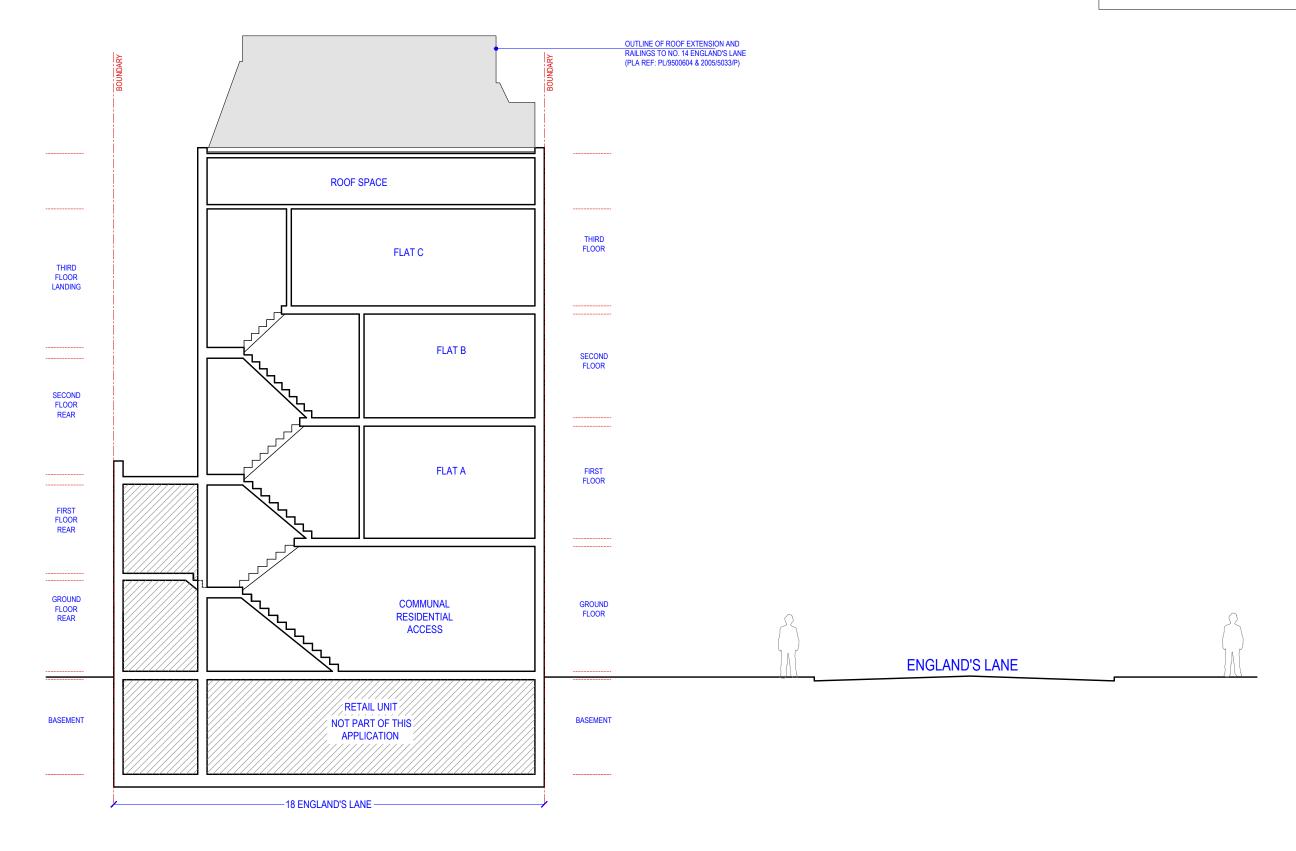

[01] EXISTING SECTION AA'

NOTE: DO NOT SCALE FROM DRAWINGS – EXCEPT FOR PLANNING PURPOSES. ALL DISCREPANCIES TO BE REPORTED TO ARCHITECT IMMEDIATELY. ALL DIMENSIONS TO BE VERIFIED BY CONTRACTOR ON SITE PRIOR TO THE COMMENCEMENT OF ANY WORKS.	P1 04/12/19	Issued For Planning		VIVENDI ARCHITECTS LTD Unit E3U, Bounds Green Industrial Estate, Ringway, London N11 2UD Tel/Fax +44 (0)20 3232 4000 - email: info@vivendiarchitects.com © VIVENDI ARCHITECTS LTD 2009 All rights reserved, including but not limited to The Copyright, Designs and Patents Act 1988 PROJECT TITLE: 18 ENGLAND'S LANE, LONDON NW3 4TG	DRAWN: SM CHECKED: GK SCALE AT A3: ISSUED BY: GK JOB AND DRAWING NO: STATUS: PLA REVISION: 1:100 P1
0 Scale 1:100 I	1 2.5	5	10m	DRAWING TITLE: Existing Section AA'	1763-E04-00