
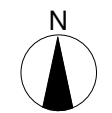



**NOTES**  
 DO NOT SCALE DIMENSIONS OFF THIS DRAWING  
 CHECK ALL DIMENSIONS ON SITE BEFORE FABRICATION  
 REPORT ALL ERRORS OR OMISSIONS TO SPRUNT LIMITED  
 ANY DISCREPANCY TO BE VERIFIED WITH SPRUNT LIMITED BEFORE  
 PROCEEDING WITH THE WORKS  
 THIS DRAWING IS PROTECTED UNDER COPYRIGHT AND  
 SHALL NOT BE REPRODUCED IN PART OR WHOLE WITHOUT PRIOR  
 EXPRESSED PERMISSION OF SPRUNT LIMITED

CDM 2015  
 ALL CURRENT DRAWINGS AND SPECIFICATIONS FOR THE PROJECT MUST  
 BE READ IN CONJUNCTION WITH THE DESIGNER'S HAZARD AND  
 ENVIRONMENT ASSESSMENT RECORD

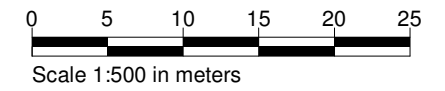

--- Site Boundary Line (as agreed  
with party wall surveyor)

▼ Pedestrian access

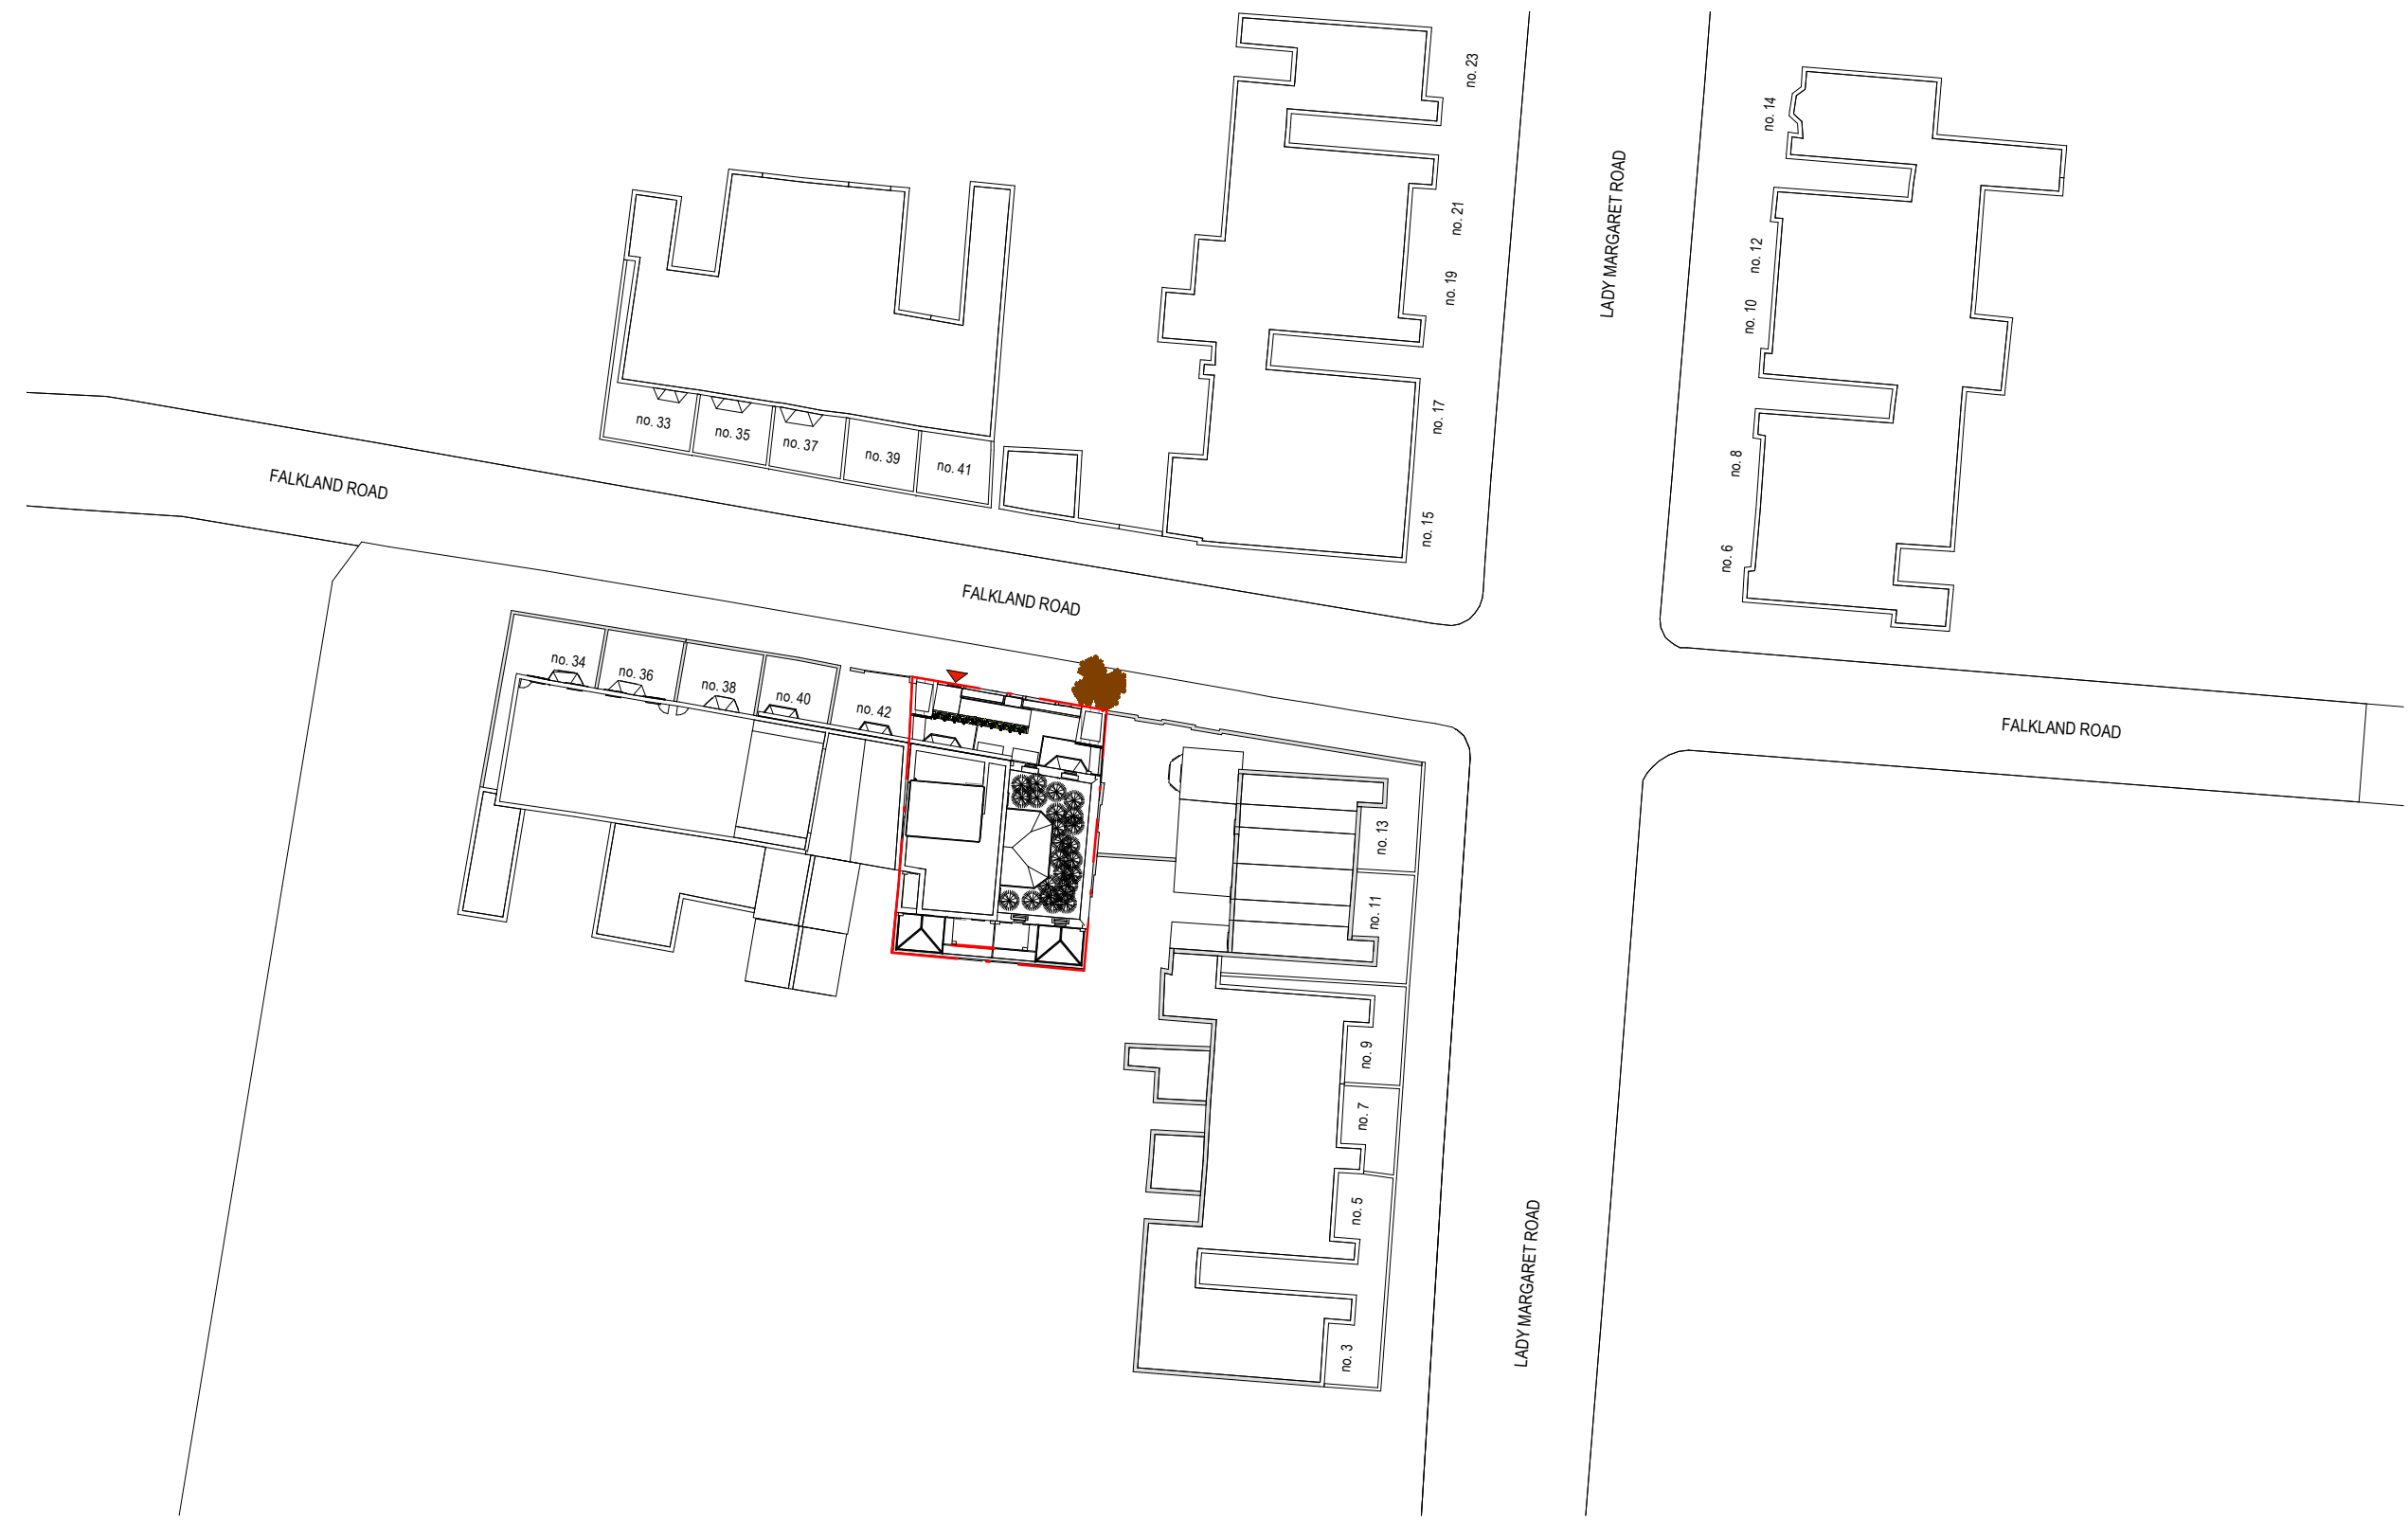

**\_Site Location Plan**  
 1 : 500

3_1	JB	13.12.18	First Issue
REV	BY	DATE	DESCRIPTION
STATUS			
<b>Stage 3/Planning</b>			
CONTRACTOR			
N/A			
PROJECT			
12516 - FALKLAND ROAD			
CLIENT			
Soul Space 2			
DRAWING TITLE			
Location Plan (MMA2)			
DATE CREATED	DATE AMENDED	SCALE	
16.09.16	13.12.18	As	
DRAWN BY	AMENDED BY	CHECKED	
LB	JB	JK	
DRAWING NO & REVISION			
12516-SPR-XX-AR-05-10-3_1			
First Floor, 20 Northdown Street London N1 9BG			
T +44 (0)20 7833 3555 F +44 (0)20 7837 0296 www.sprunt.net			

