

Existing

1 : 100 on A3



50 Dennington Park Road

REVISIONS

	MM/DD/YY	REMARKS
1	09/07/2019	003
2	---/---/---	...
3	---/---/---	...
4	---/---/---	...
5	---/---/---	...

A 01

A

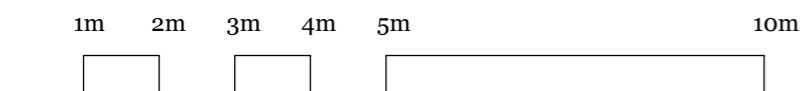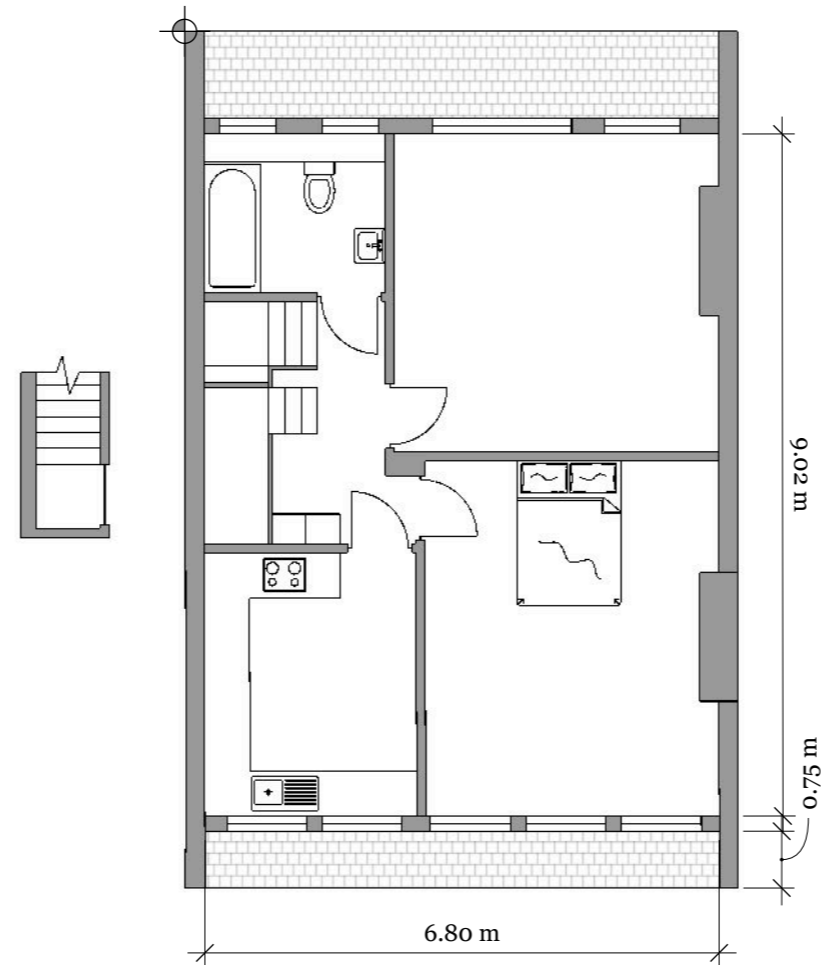




Proposed

1 : 100 on A3

50 Dennington Park Road

REVISIONS

	MM/DD/YY	REMARKS
1	09/07/2019	003
2	---/---/---	...
3	---/---/---	...
4	---/---/---	...
5	---/---/---	...

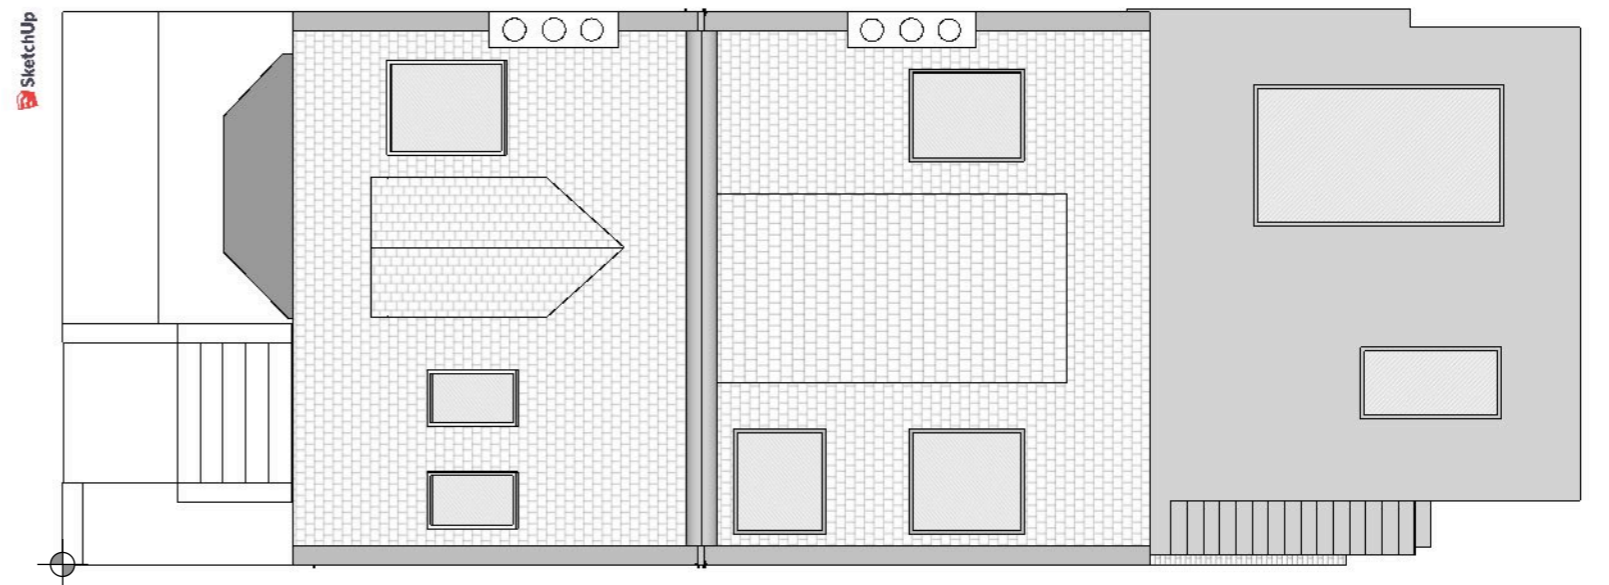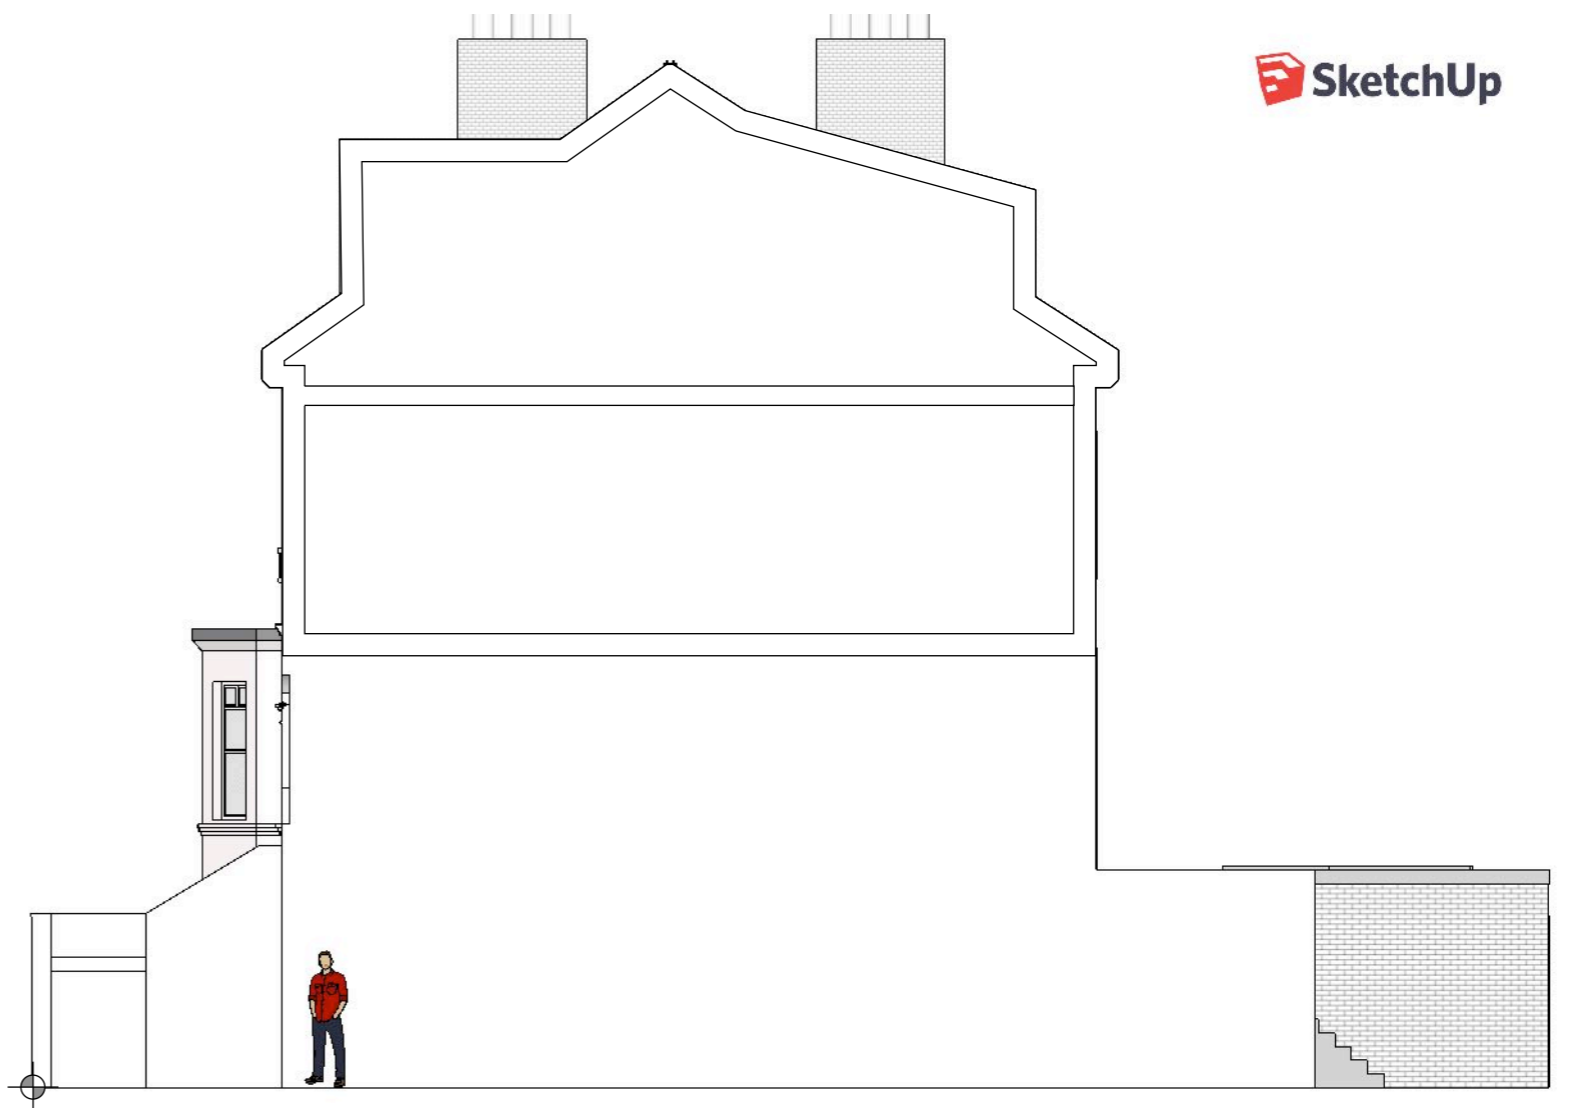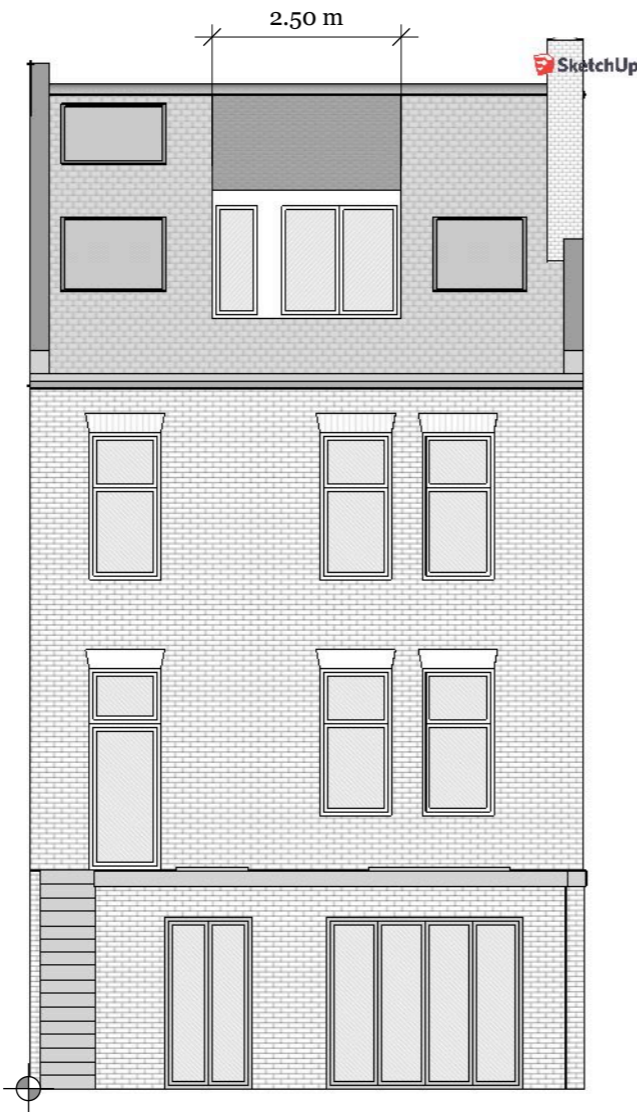

1m 2m 3m 4m 5m 10m

Existing Elevations




1 : 100 on A3

50 Dennington Park Road

REVISIONS

	MM/DD/YY	REMARKS
1	09/07/2019	003
2	.../.../...	...
3	.../.../...	...
4	.../.../...	...
5	.../.../...	...

A 03

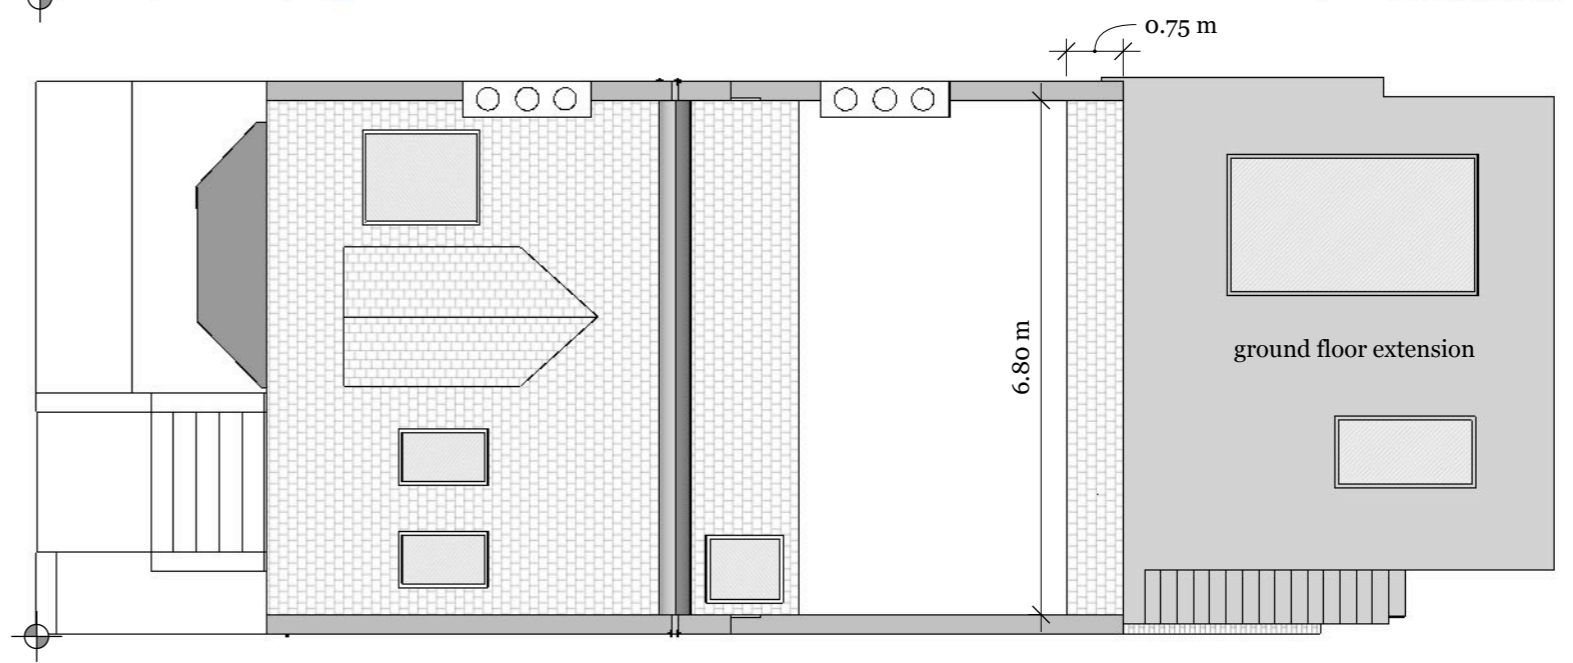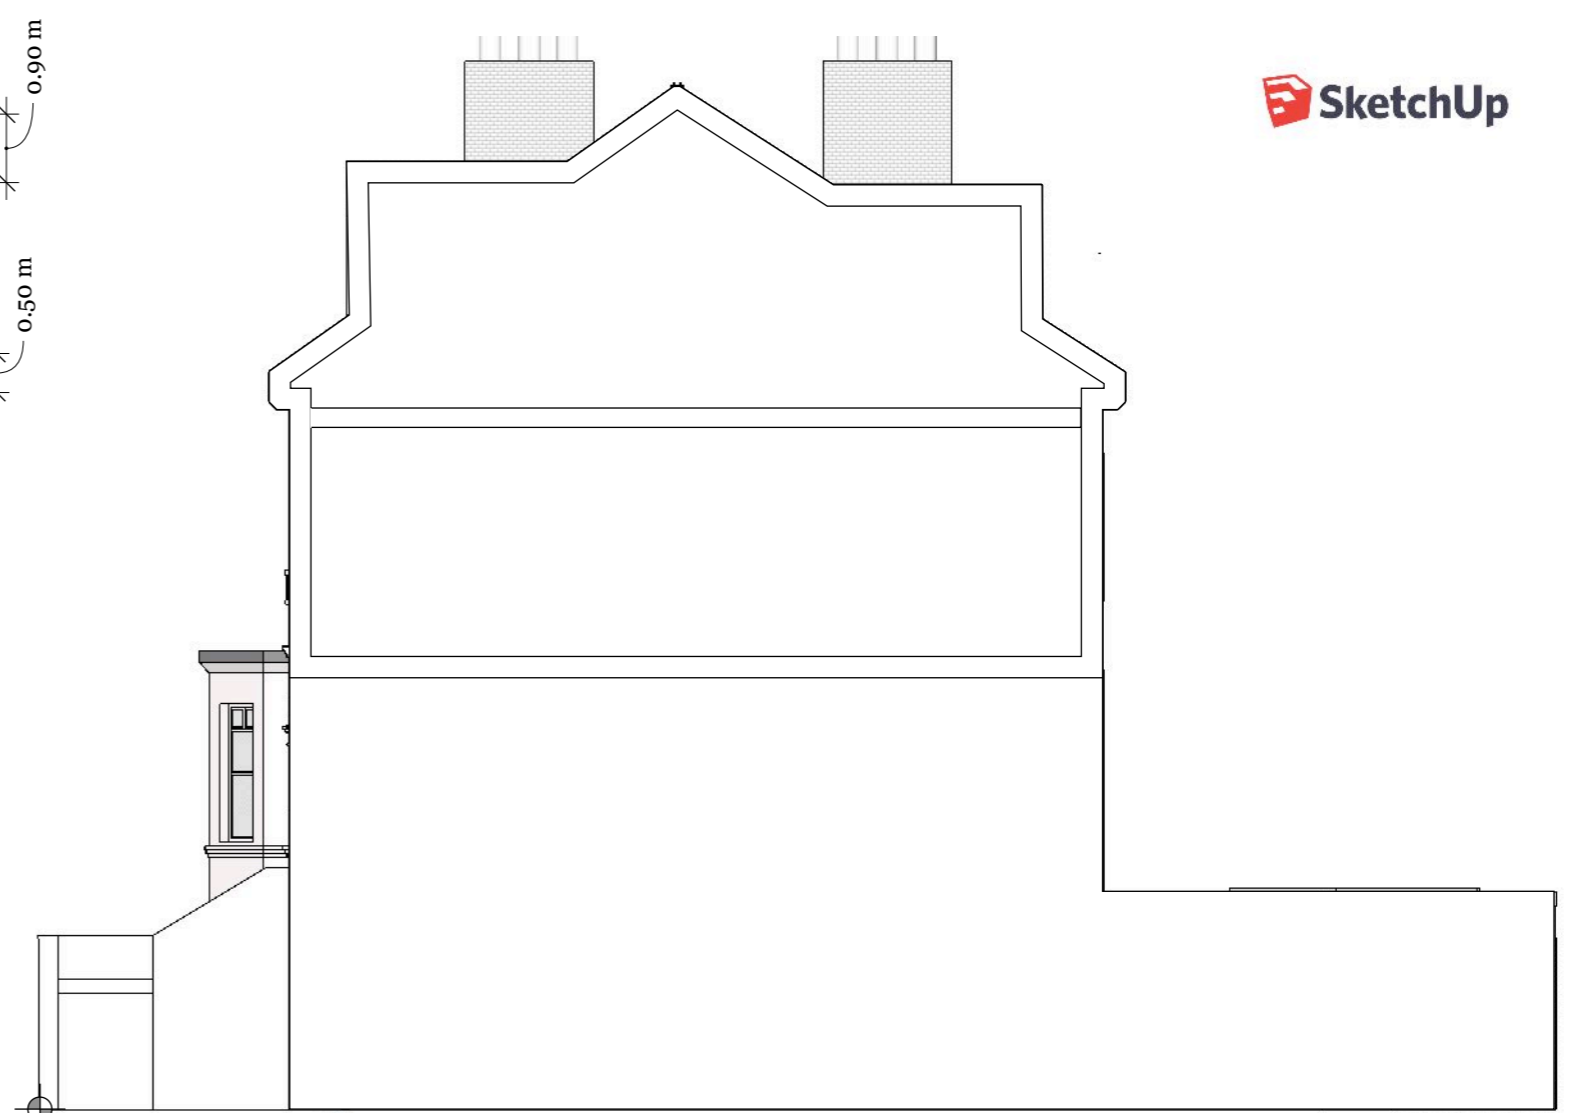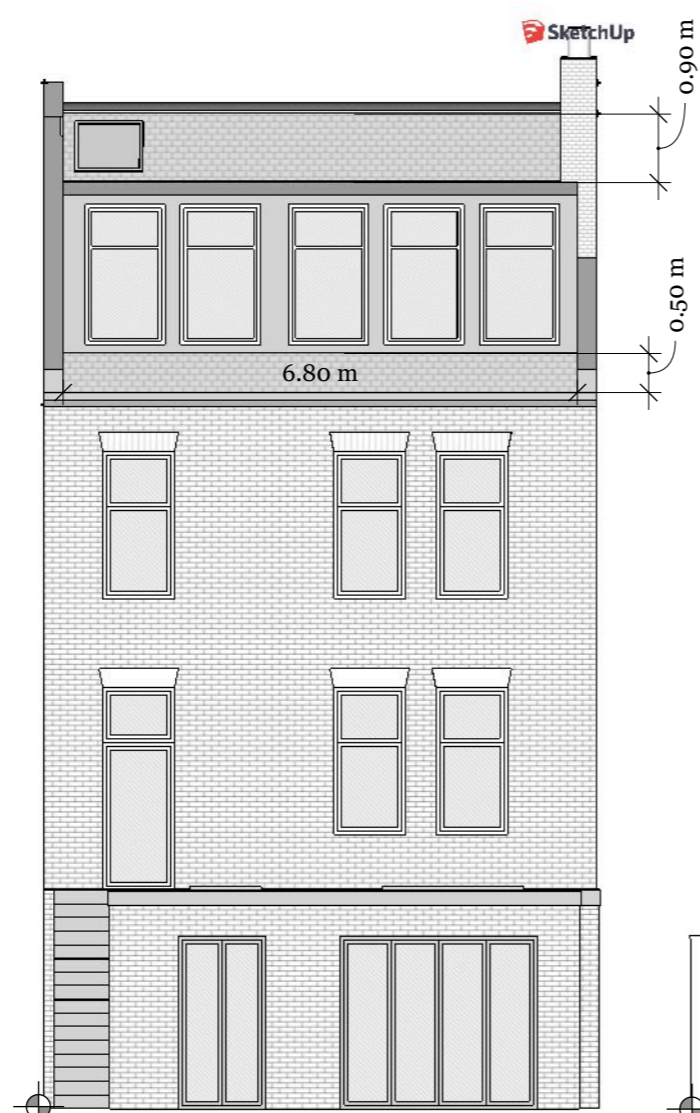

1m 2m 3m 4m 5m 10m

Proposed Elevations

1 : 100 on A3

50 Dennington Park Road

REVISIONS

	MM/DD/YY	REMARKS
1	09/07/2019	003
2	---/---/---	...
3	---/---/---	...
4	---/---/---	...
5	---/---/---	...

A 04