



PROPOSED FIRST FLOOR PLAN
SCALE: 1/100

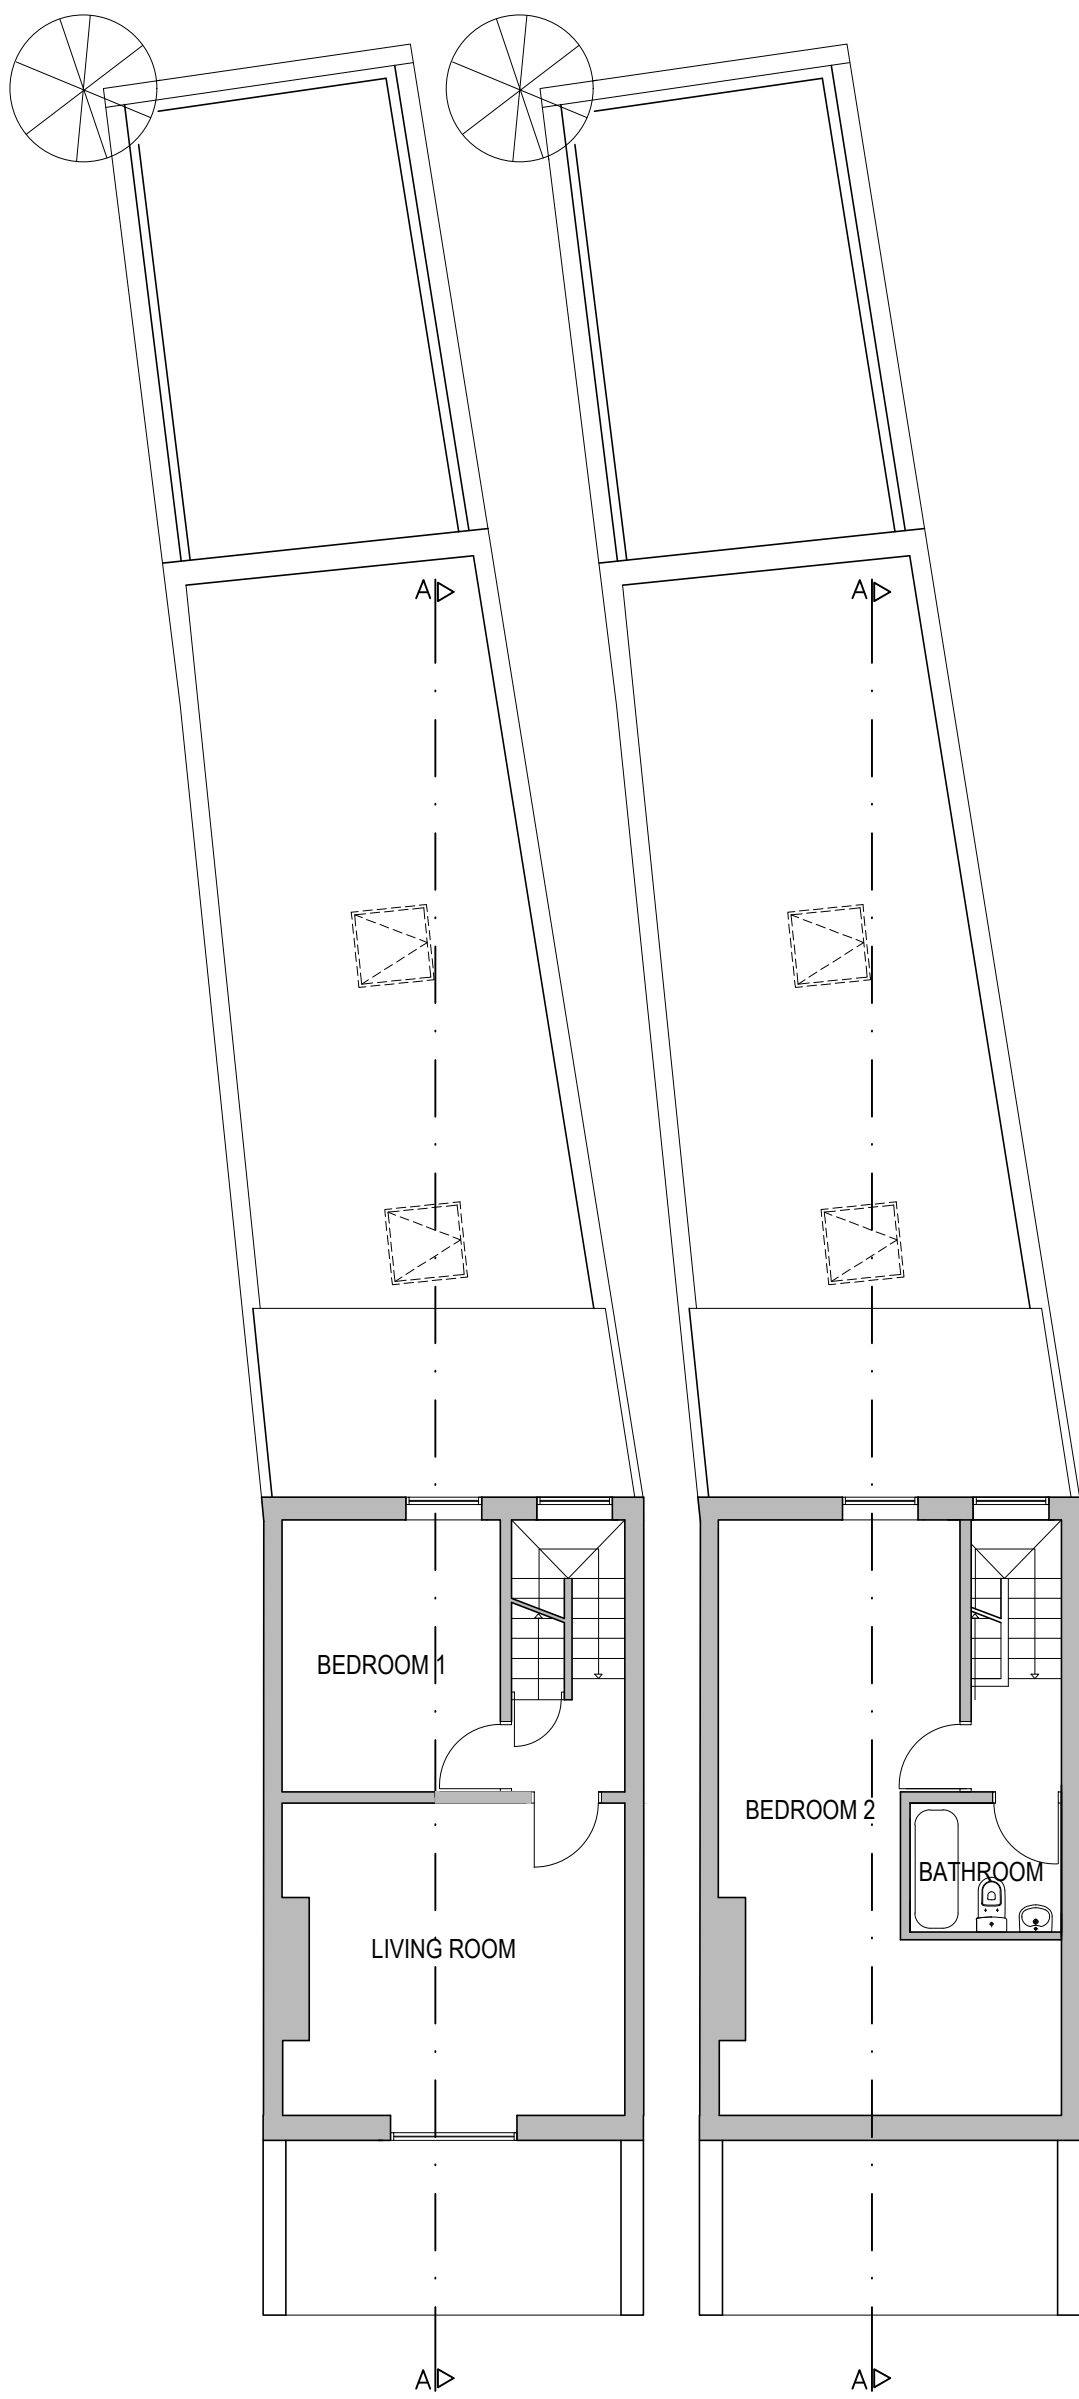

PROPOSED SECOND FLOOR PLAN
SCALE: 1/100

PROPOSED LOFT FLOOR PLAN
SCALE: 1/100

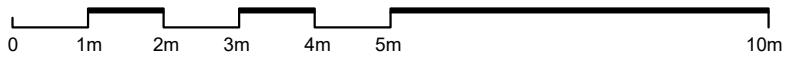

385 KENTISH TOWN ROAD LONDON ,NW5 2TJ	
PROPOSED FLOOR PLANS	
REF. NO : TR-1611-5	
SCALE : 1/100@A3	DATE :16/11/2019