


01 EXSITING SECTION AA

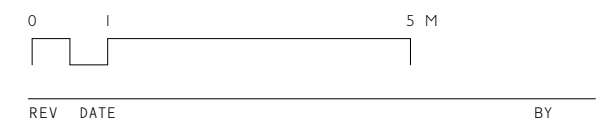

EXISTING SECTION AA

DWG NO.: **P10**
REV : -
SCALE : 1:100 @ A3
STATUS : Preliminary
DATE : December 2019
BY : JG
File :

USE FIGURED DIMENSIONS ONLY
DO NOT SCALE OFF DRAWINGS
CHECK DIMENSIONS ON SITE
NOTIFY ARCHITECT OF DISCREPANCIES
REVISIONS TO APPROVED DESIGN SUBJECT TO LISTED BUILDING CONSENT
COPYRIGHT: AY ARCHITECTS

52 CROFTDOWN ROAD

AY Architects^o

Unit 15, 109 Bartholomew Road, London NW5 2BJ
[t] ++44(0)20 7267 6660 [e] info@ayarchitects.com