




01 SECTION AA

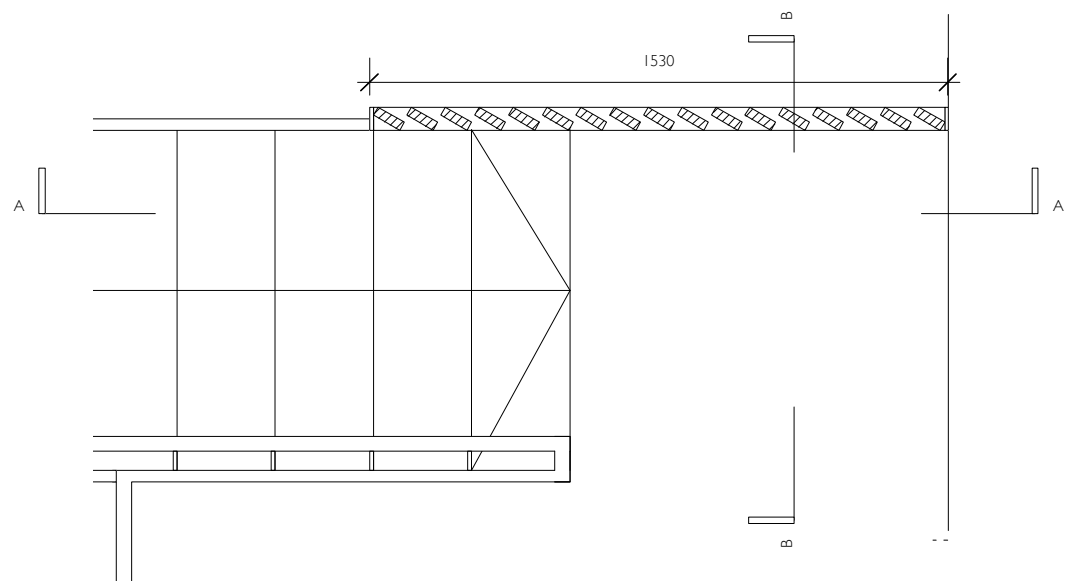

02 PLAN

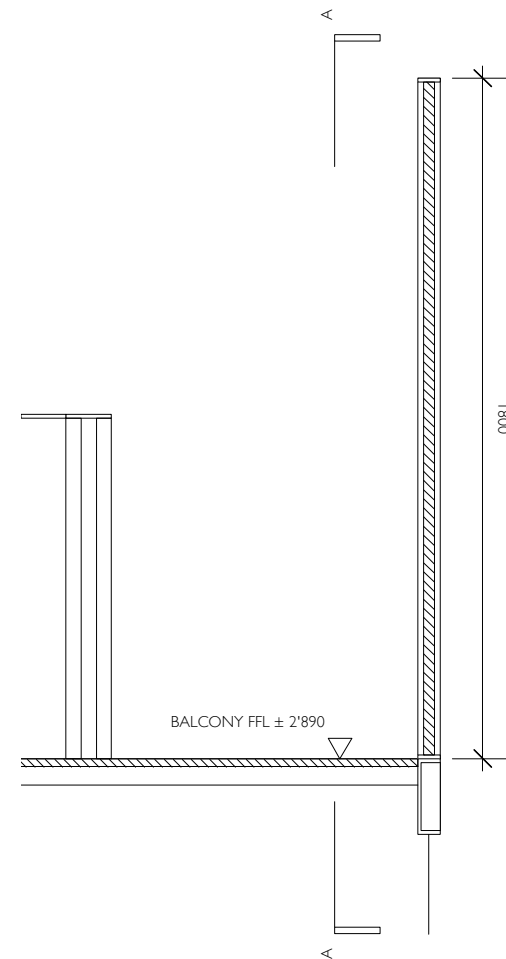

03 SECTION BB

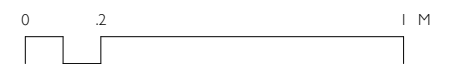

REV	DATE	BY

PROPOSED BALCONY TIMBER SCREEN DETAILS

DWG NO.: **P14**
 REV : -
 SCALE : 1:20 @ A3
 STATUS : Preliminary
 DATE : December 2019
 BY : JG
 File :

USE FIGURED DIMENSIONS ONLY
 DO NOT SCALE OFF DRAWINGS
 CHECK DIMENSIONS ON SITE
 NOTIFY ARCHITECT OF DISCREPANCIES
 REVISIONS TO APPROVED DESIGN SUBJECT TO LISTED BUILDING CONSENT
 COPYRIGHT: AY ARCHITECTS

52 CROFTDOWN ROAD

AY Architects^o

Unit 15, 109 Bartholomew Road, London NW5 2BJ
 [t] ++44(0)20 7267 6660 [e] info@ayarchitects.com