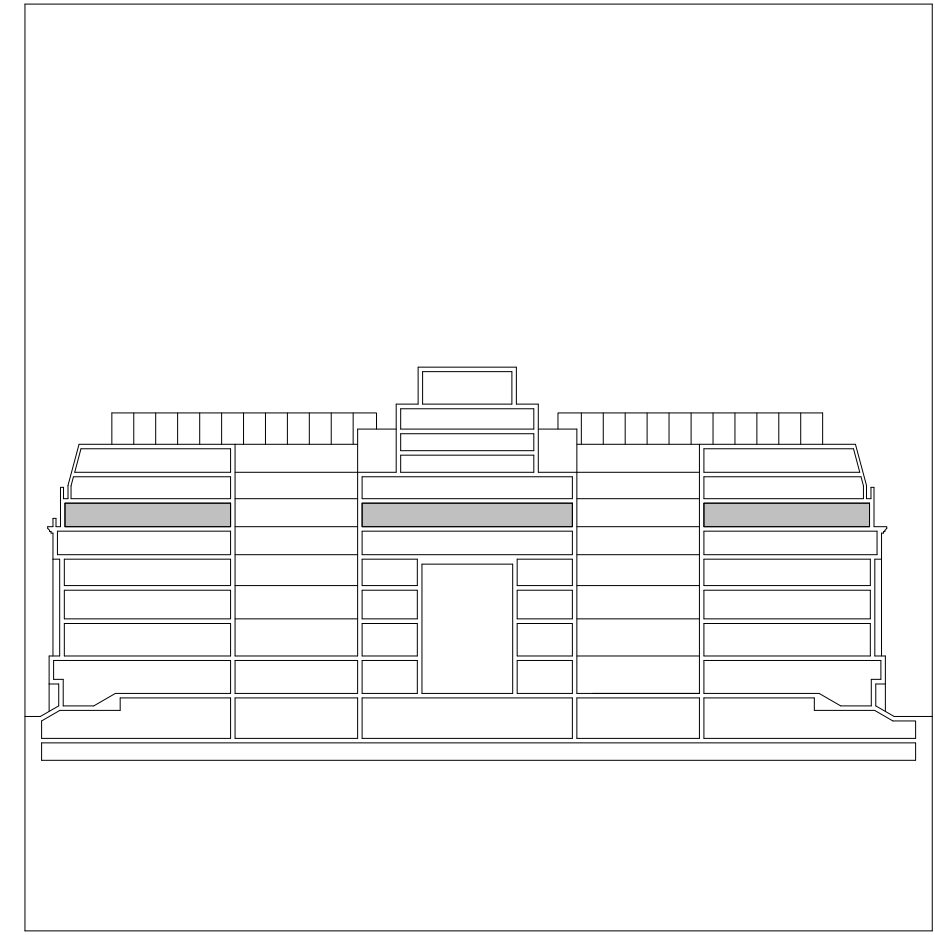

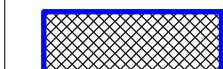

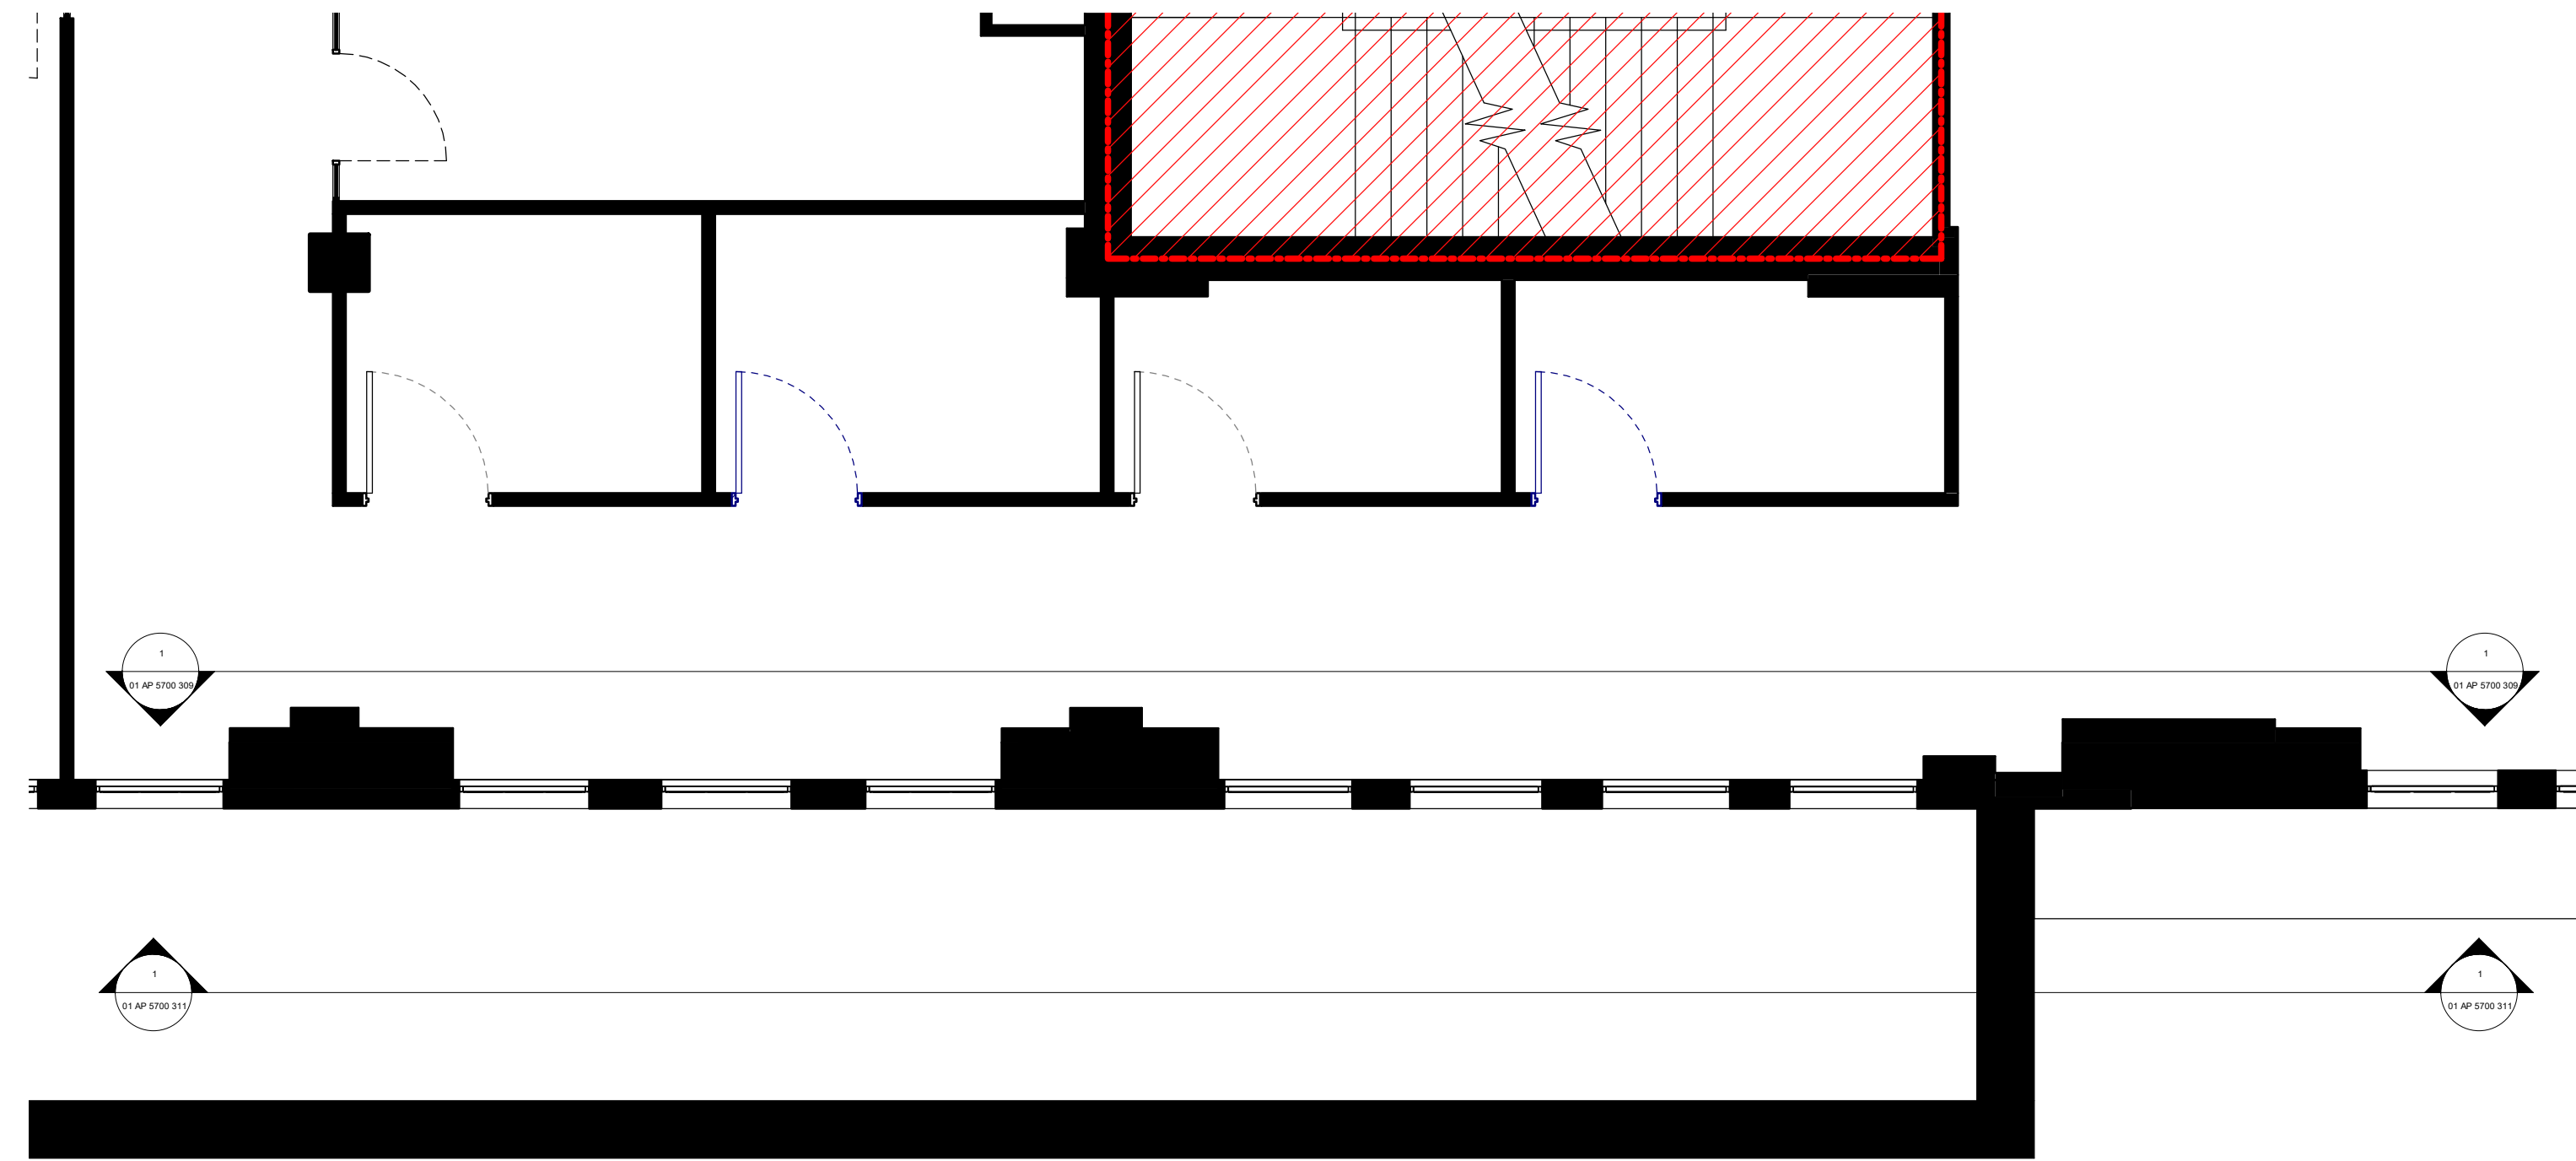


All dimensions are in mm unless otherwise stated
 All dimensions to be verified on site before proceeding with the work
 Any discrepancies to be notified in writing to Architect immediately
 All boundaries indicative only and to be confirmed by others

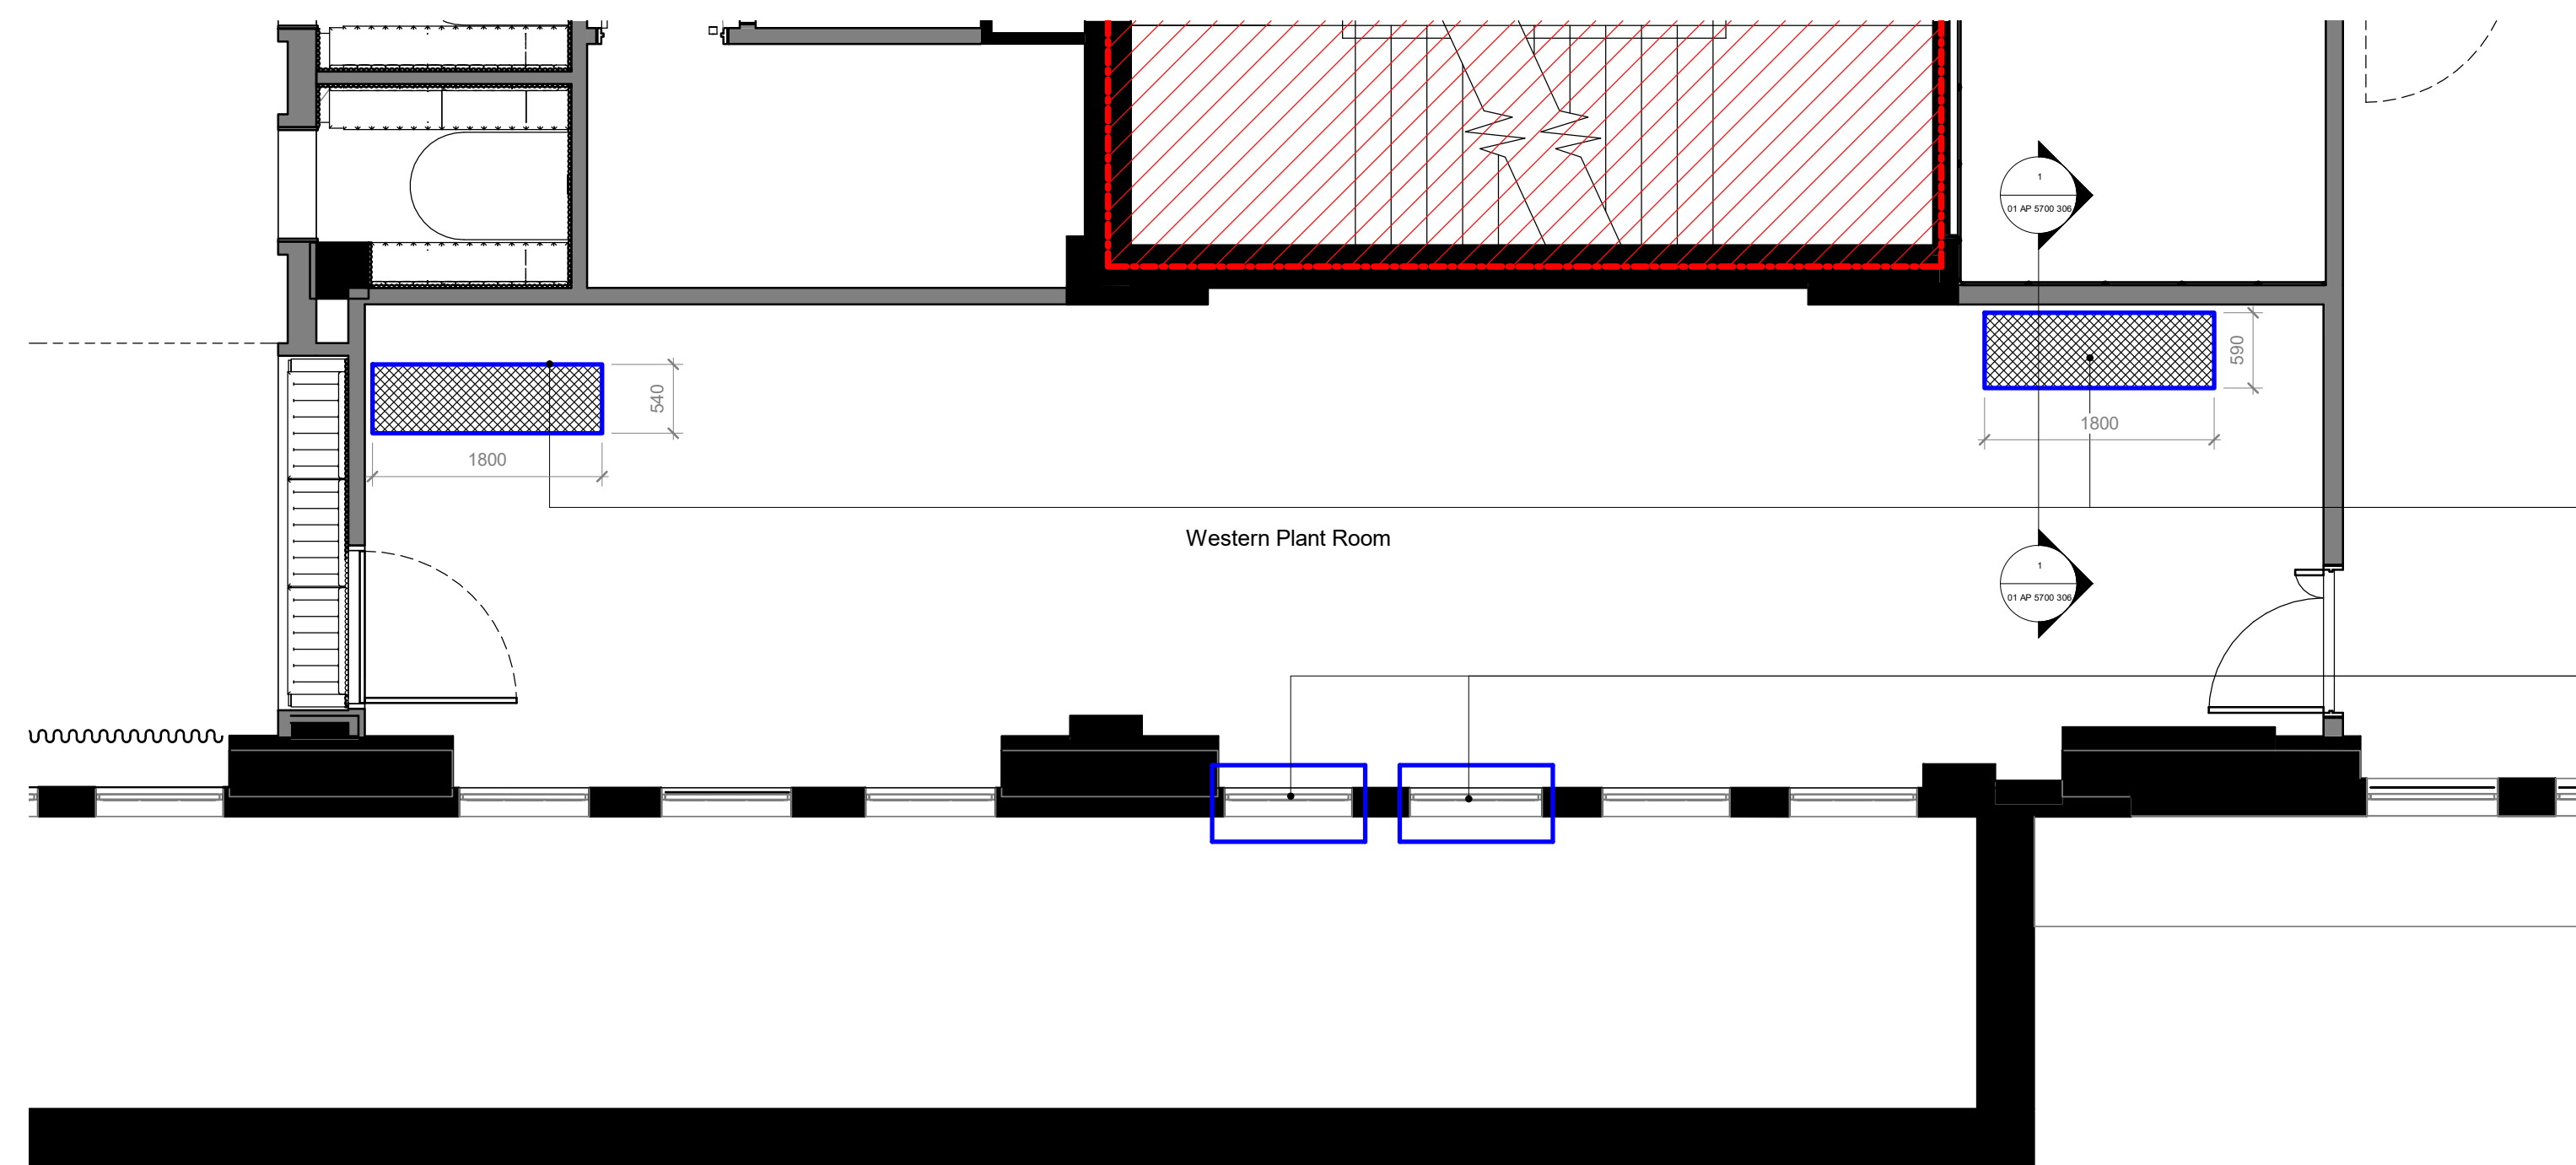


GENERAL KEY:

-  Indicates areas excluded from scope
-  Ductwork penetrations through slab
-  Ductwork penetrations through window opening



1 Existing Level 05 Layout at Bloomsbury Square
 1 : 50



2 Proposed Level 05 Layout at Western Plant Room with Ductwork Penetrations
 1 : 50

REV	29.11.19	Issued for Planning	WP
	DATE	NOTES	INT

PLANNING

HUTCHINSON & PARTNERS

3.14 The Record Hall, 16-16A Baldwin's Garden, London, EC1N 7RJ
 t. 020 3176 8196 e. info@hutchinsonandpartners.com w. www.hutchinsonandpartners.com

JOB TITLE
LABS, Victoria House, Camden

DRAWING TITLE / LOCATION
Existing and Proposed Level 05 Western Plant Room Layout

DRAWN BY	CHECKED	SCALE @ A1	STATUS
WP	JB	1:50	PLANNING

PROJECT	DRAWING NO	REVISION
19023	01 AP 5700 307	-

CLIENT

