


# BARR GAZETAS

- KEY:
- Existing Walls
  - Proposed Walls
  - Not in scope
  - A1 and A3 demise


Note:

1. New laser cut metal building signage. Brass finish.
2. New laser cut metal numbering signage. Brass finish.
3. Existing historic entrance door, gate and features retained and restored.
4. Existing stone entrance floor cleaned.
5. Existing portland stone facade cleaned and repaired.
6. Existing historic lighting retained and restored.
7. New integrated backlit soffit with black metal framing.
8. Historic bronze band retained and restored.

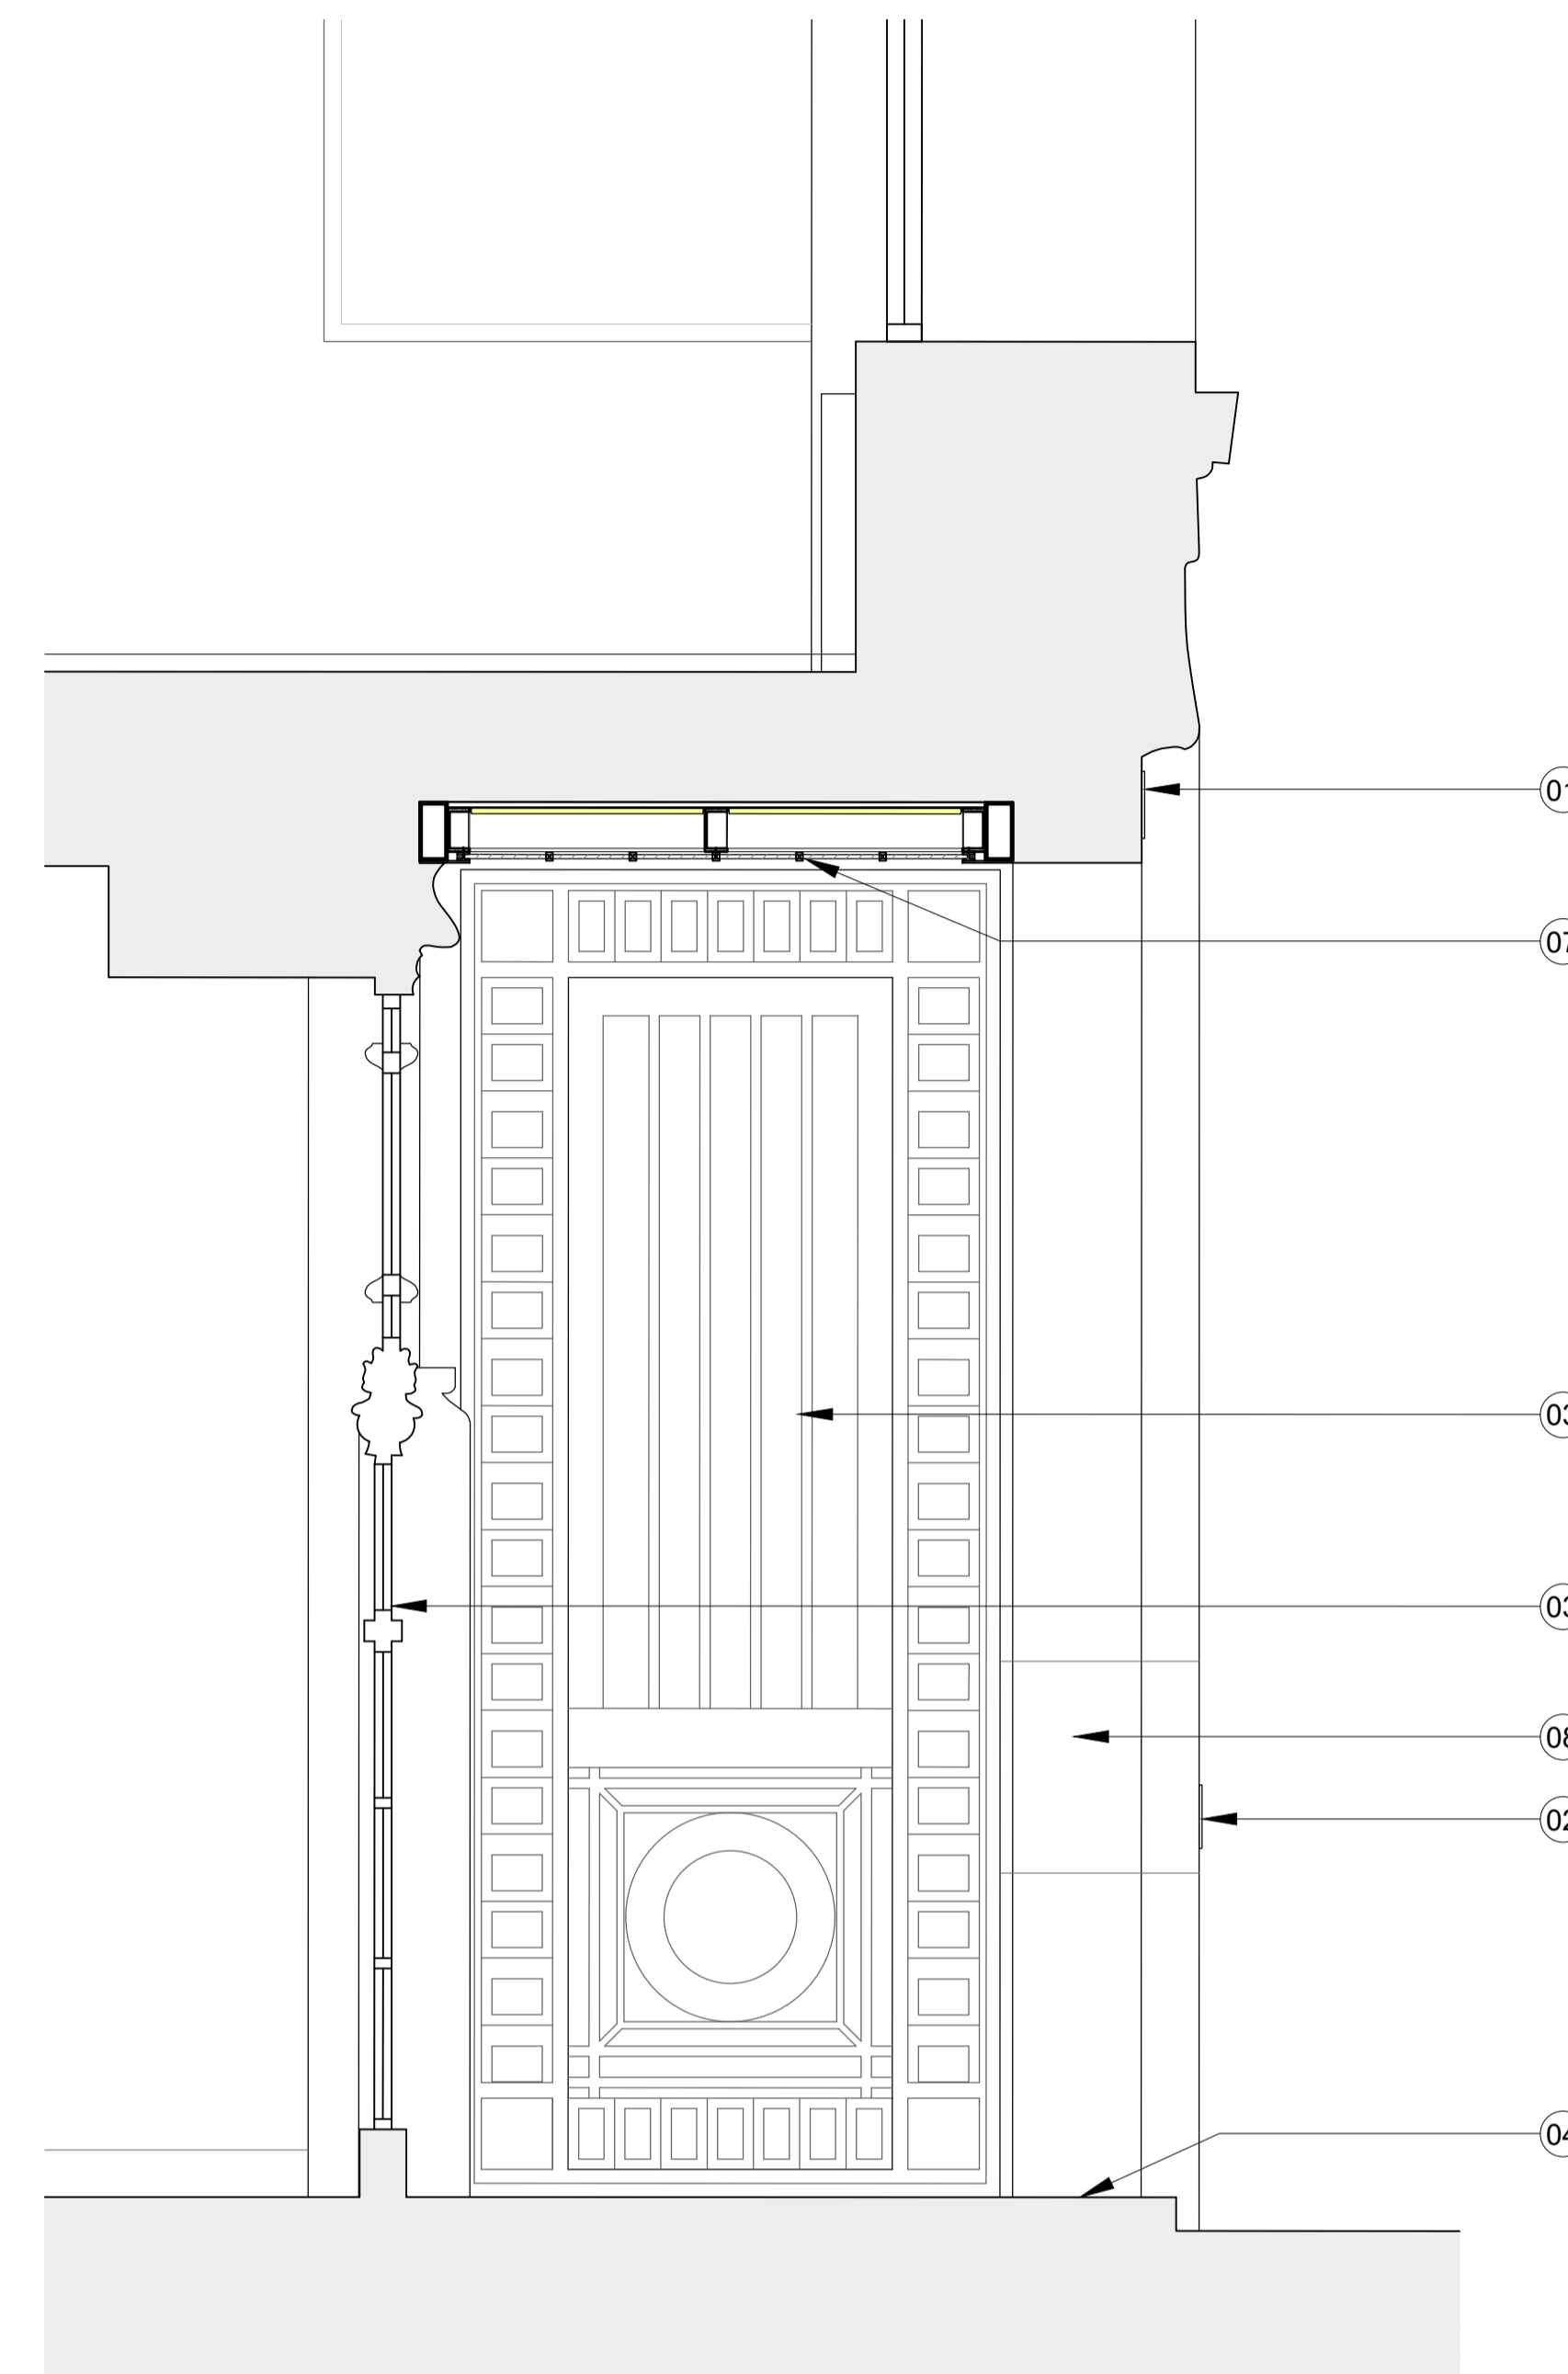


01  
20.272  
Entrance Detail - Elevation  
1:20@A1, 1:40@A3


02  
20.252  
Entrance Detail - Section  
1:20@A1, 1:40@A3

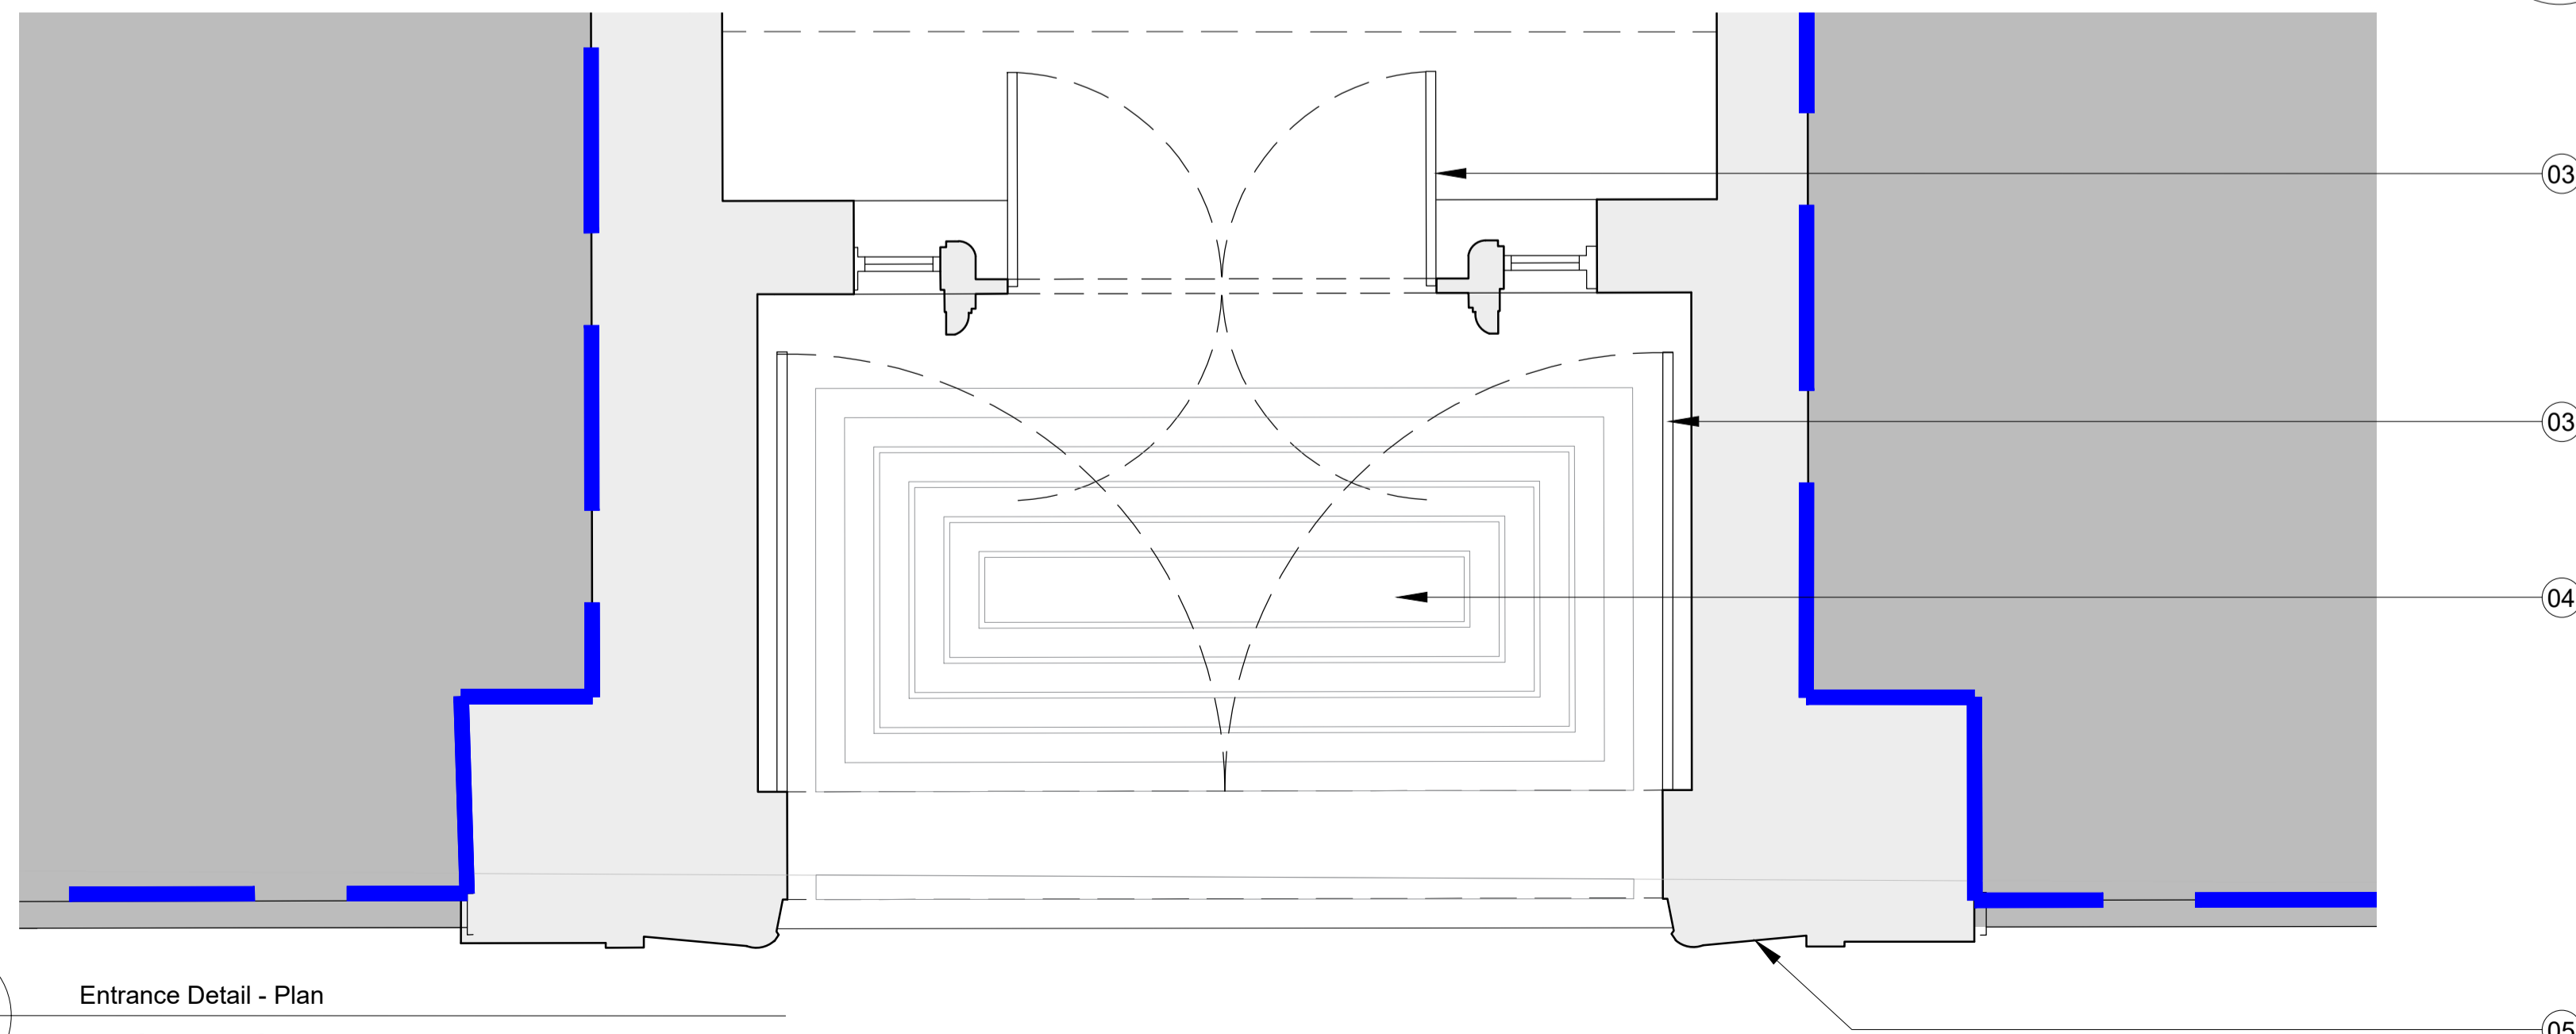

03  
20.202  
Entrance Detail - Plan  
1:20@A1, 1:40@A3

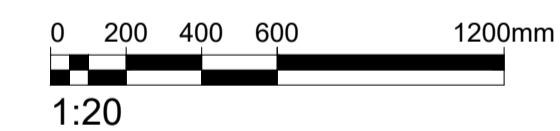

|    |                     |    |          |
|----|---------------------|----|----------|
| P4 | Issued for Planning | AC | 28.11.19 |
|----|---------------------|----|----------|

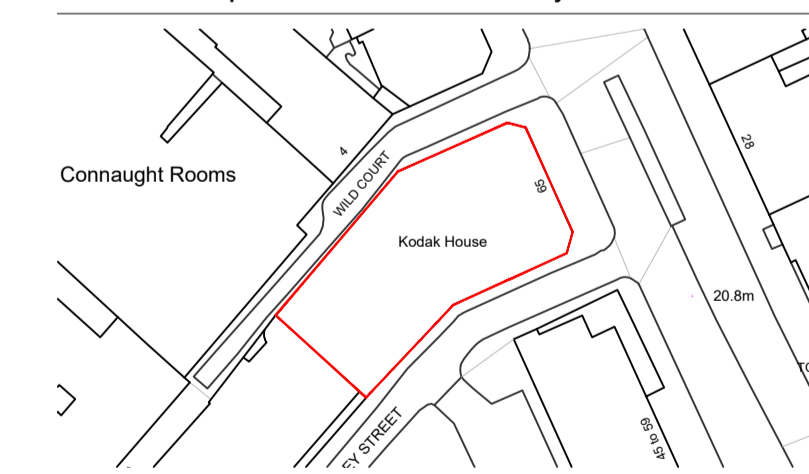

Client  
Kings Keeley Limited C/o Clearbell Capital LLP

Project  
65 Kingsway - Base Scheme

Title  
Kingsway Entrance Detail

| Status | Purpose of issue | RIBA stage |
|--------|------------------|------------|
| S2     | For Planning     | 2          |

| Project No. | Drawn | Checked | Scale                  | Rev. |
|-------------|-------|---------|------------------------|------|
| 1914        | FB    | TJ      | 1:20 @ A1<br>1:40 @ A3 | P4   |

Drawing No.  
1914-BG-01-00-DR-A-34.602

Do not scale from this drawing. The Contractor is to take and check all dimensions on site before work commences. Discrepancies must be reported to the Architect. Subcontractors must verify all dimensions on site before making a shop drawing or commencing manufacturing. This drawing is copyright. ©

© Copyright Barr Gazetas Ltd.  
A 15 Heddon Street, London, W1B 4BG  
T 0207 638 5581  
W www.barrgazetas.com