
BARR GAZETAS

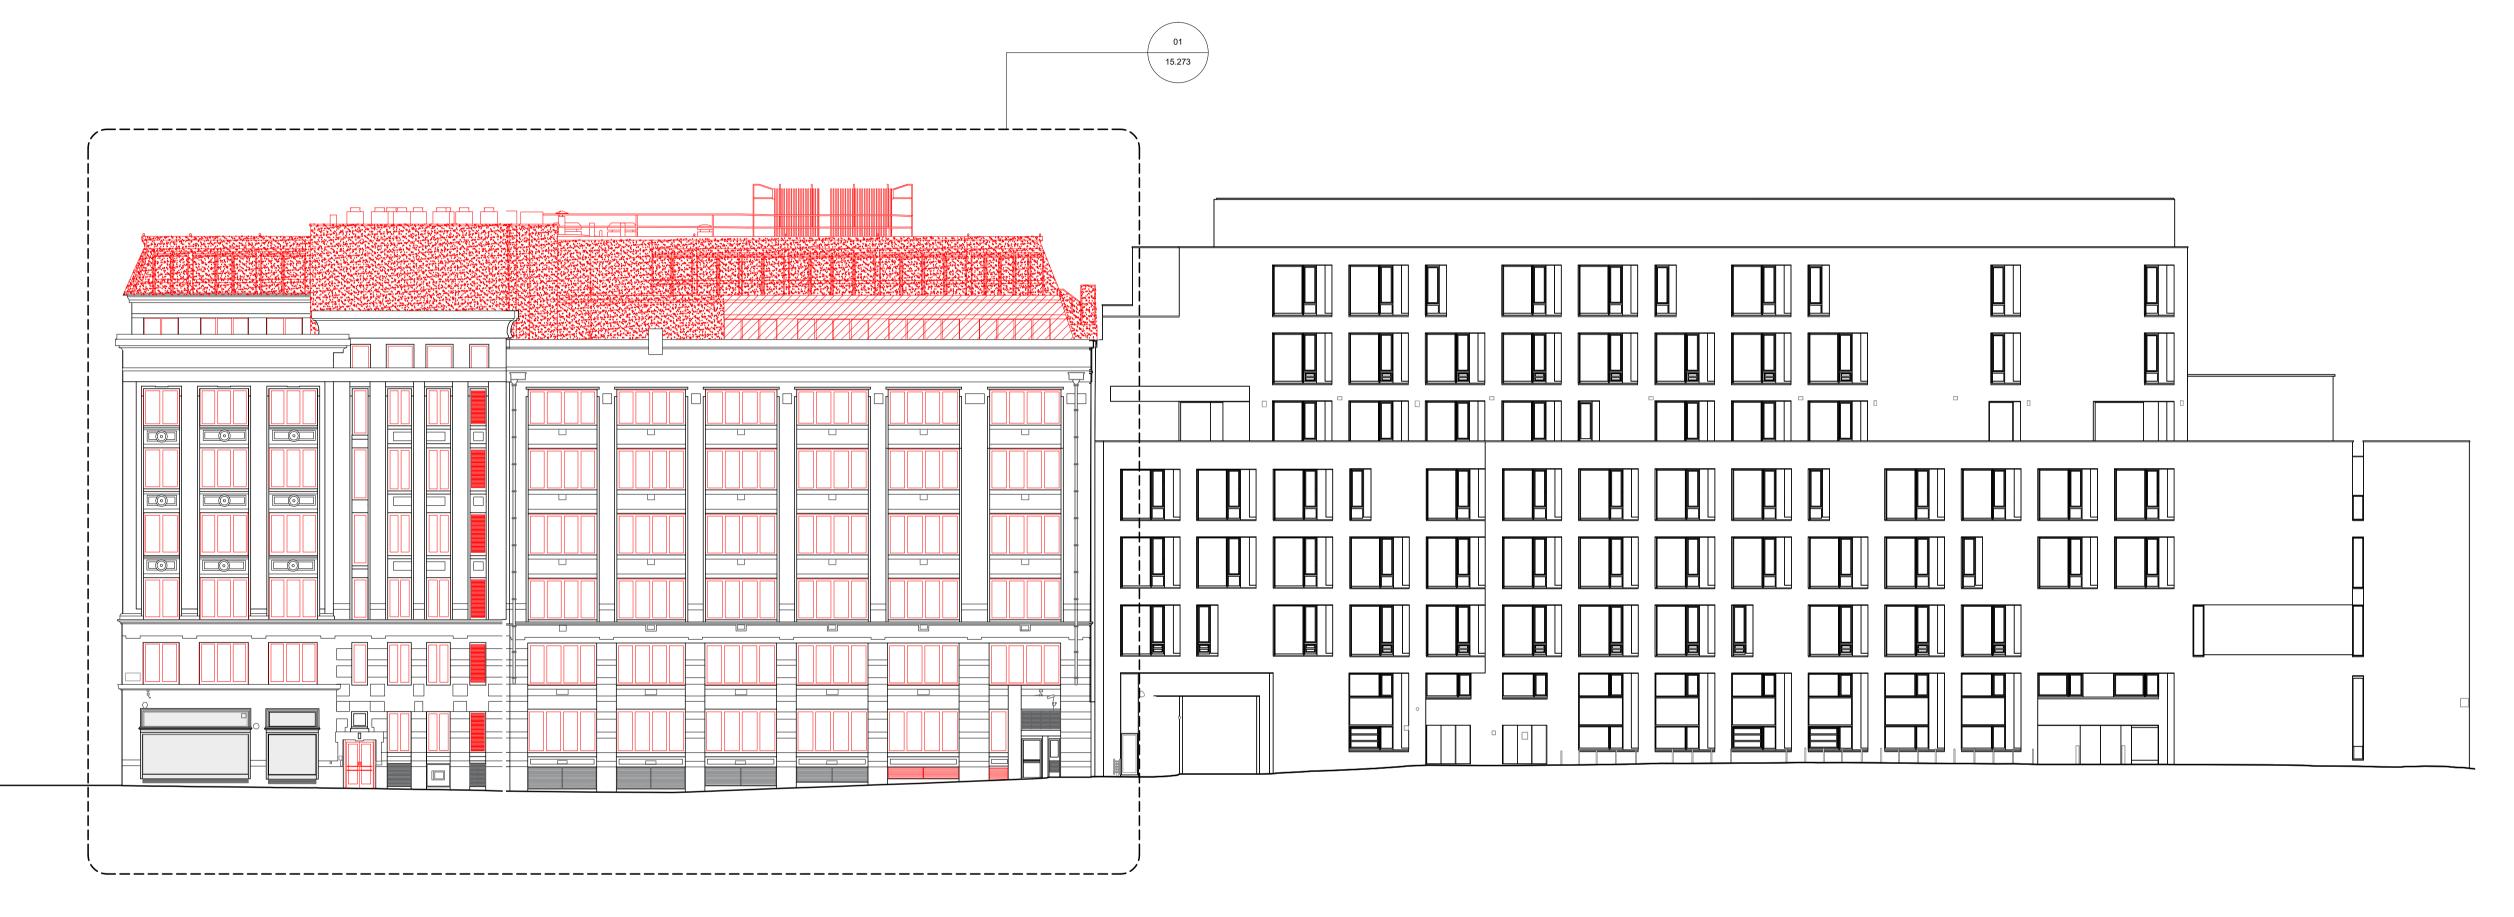

1-10 Keeley Street 1:200

Rev. Description.

By Date

Connaught Rooms

Kodak House

Client
Kings Keeley Limited C/o Clearbell Capital LLP

65 Kingsway - Base Scheme

Title

Demolition Wild Court Site Context Elevation

 Status
 Purpose of issue
 RIBA stage

 S2
 For Planning
 2

 Project No.
 Drawn
 Checked
 Scale
 Rev.

 1914
 FB
 TJ
 1:200 @ A1 1:400 @ A3 1:400 @ A3

1914-BG-01-ZZ-DR-A-15.283

Do not scale from this drawing. The Contractor is to take and check all dimensions on site before work commences. Discrepancies must be reported to the Architect. Subcontractors must verify all dimensions on site before making a shop drawing or commencing manufacturing. This drawing is copyright. ©

© Copyright Barr Gazetas Ltd.

A 19 Heddon Street, London, W1B 4BG
T 0207 636 5581



Kingsway

65 Kingsway