

# BARR GAZETAS

KEY :


-  Existing Walls
-  Existing modern suspended ceiling system removed.
-  Extent of historic coffered ceiling carefully removed.
-  Extent of historic coffered ceiling.
-  Demolition and strip out
-  Not in scope

Note:

1. Modern existing light fittings and grilles to be removed.
2. Part of original ceiling removed.
3. Historic coffered ceiling removed because of asbestos material identified.



P4	Issued for Planning	AC	28.11.19
Rev.	Description.	By	Date

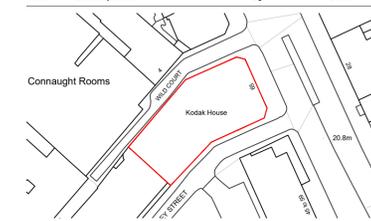

Client  
Kings Keeley Limited C/o Clearbell Capital LLP

Project  
65 Kingsway - Base Scheme

Title  
Historic Ceiling Demolition Detail


Status	Purpose of Issue	RIBA stage
S2	For Planning	2

Project No.	Drawn	Checked	Scale	Rev.
1914	FB	TJ	1:50 @ A1 1:100 @ A3	P4


Drawing No.  
**1914-BG-01-ZZ-DR-A-15.370**

Do not scale from this drawing. The Contractor is to take and check all dimensions on site before work commences. Discrepancies must be reported to the Architect. Subcontractors must verify all dimensions on site before making a shop drawing or commencing manufacturing. This drawing is copyright. ©

© Copyright Barr Gazetas Ltd.  
A 10 Heddon Street, London, W1B 4BG  
T 0207 638 5581  
W www.barrgazetas.com

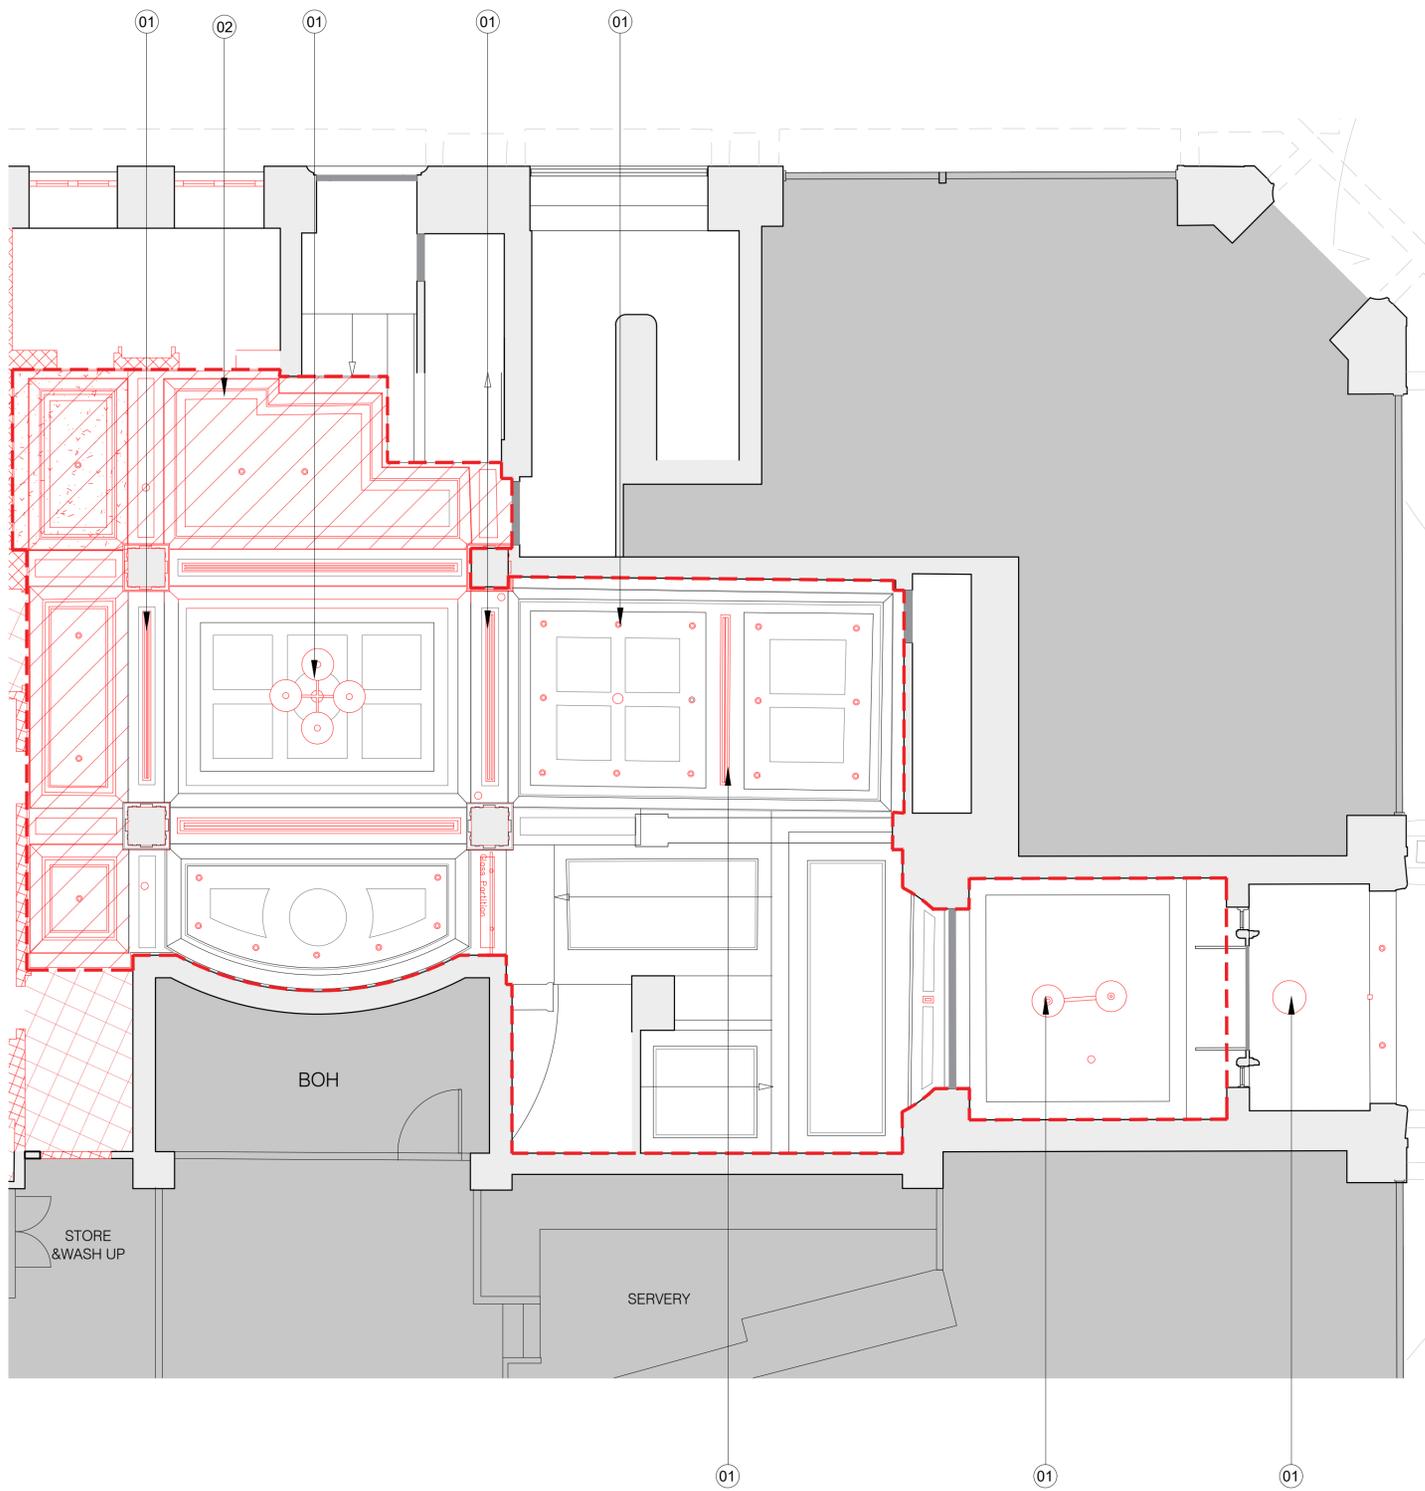

**01** Demolition Ground Floor Ceiling Plan Detail  
15.203 1:50@A1, 1:100@A3

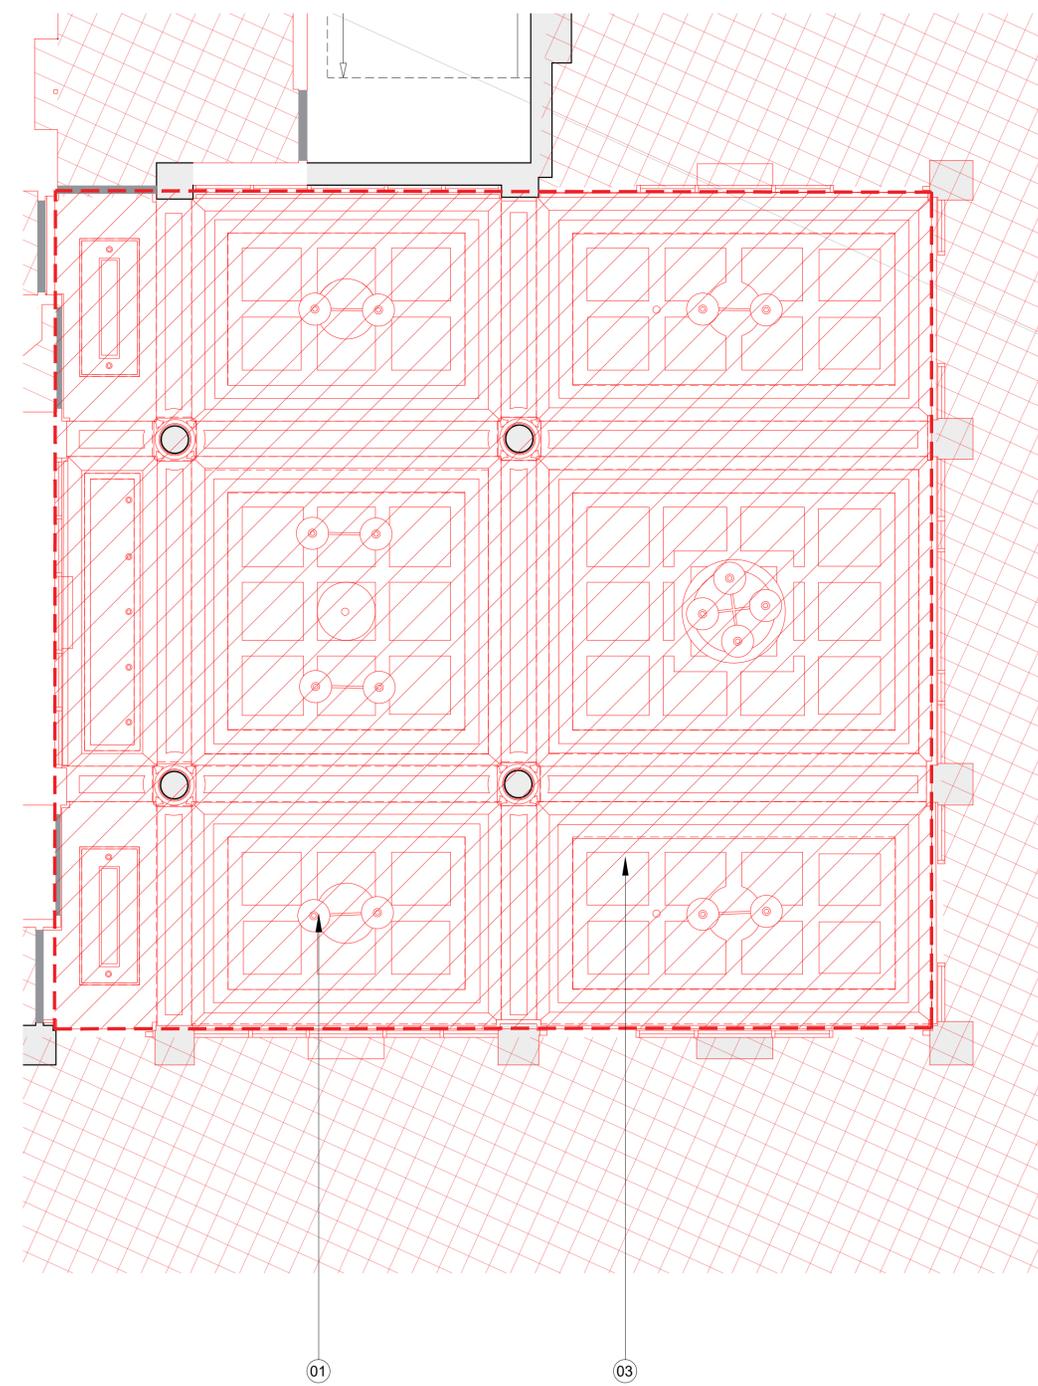

**02** Demolition First Floor Ceiling Plan Detail  
15.203 1:50@A1, 1:100@A3