



NOTES


1. Figured dimensions shall be followed in preference to the scale.
2. Before any work is commenced all dimensions shall be checked on site.

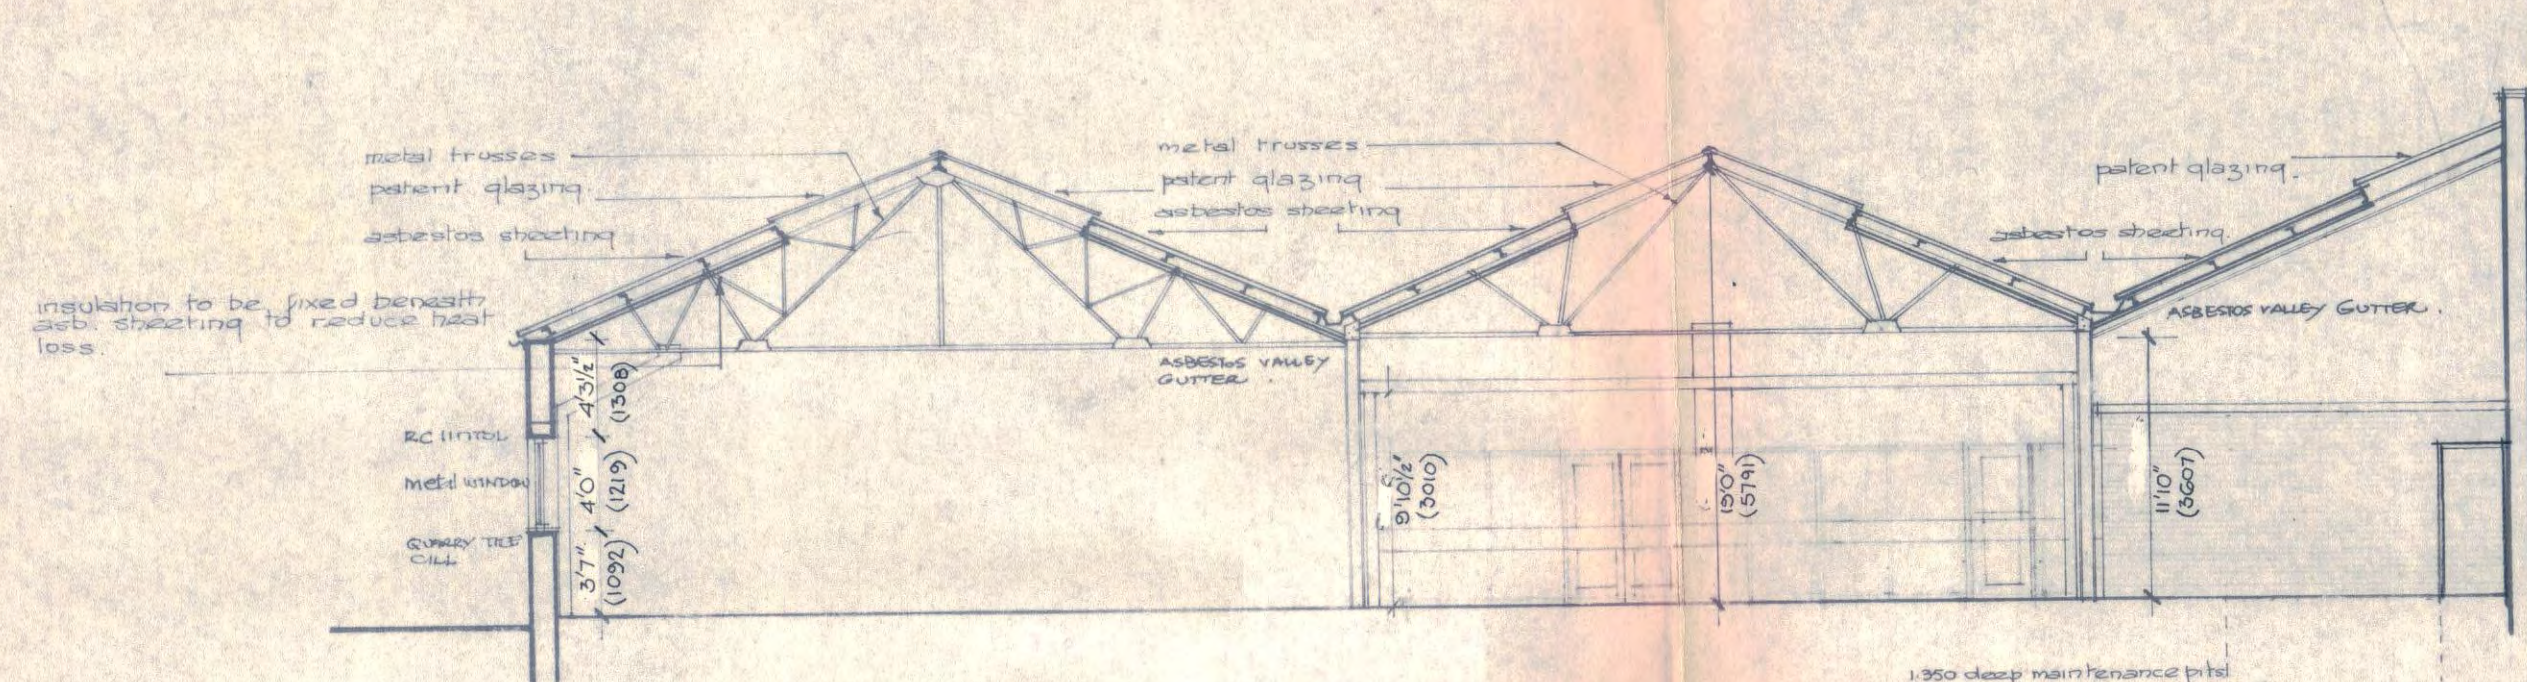

SECTION A-A

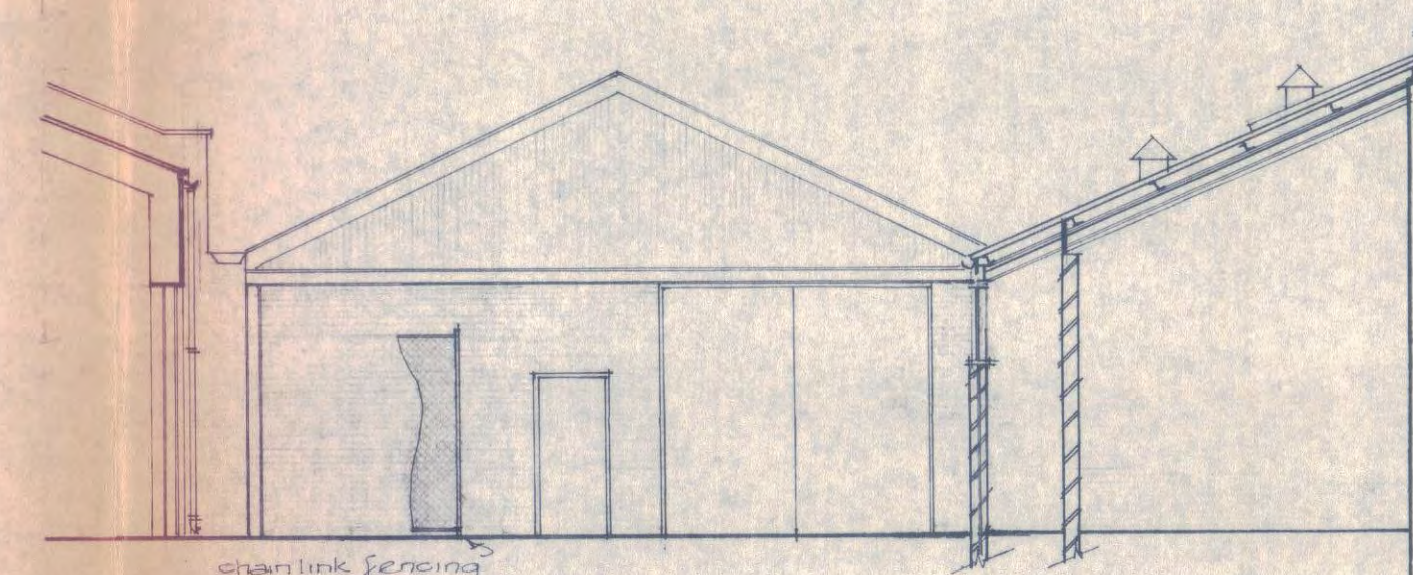


SECTION C-C

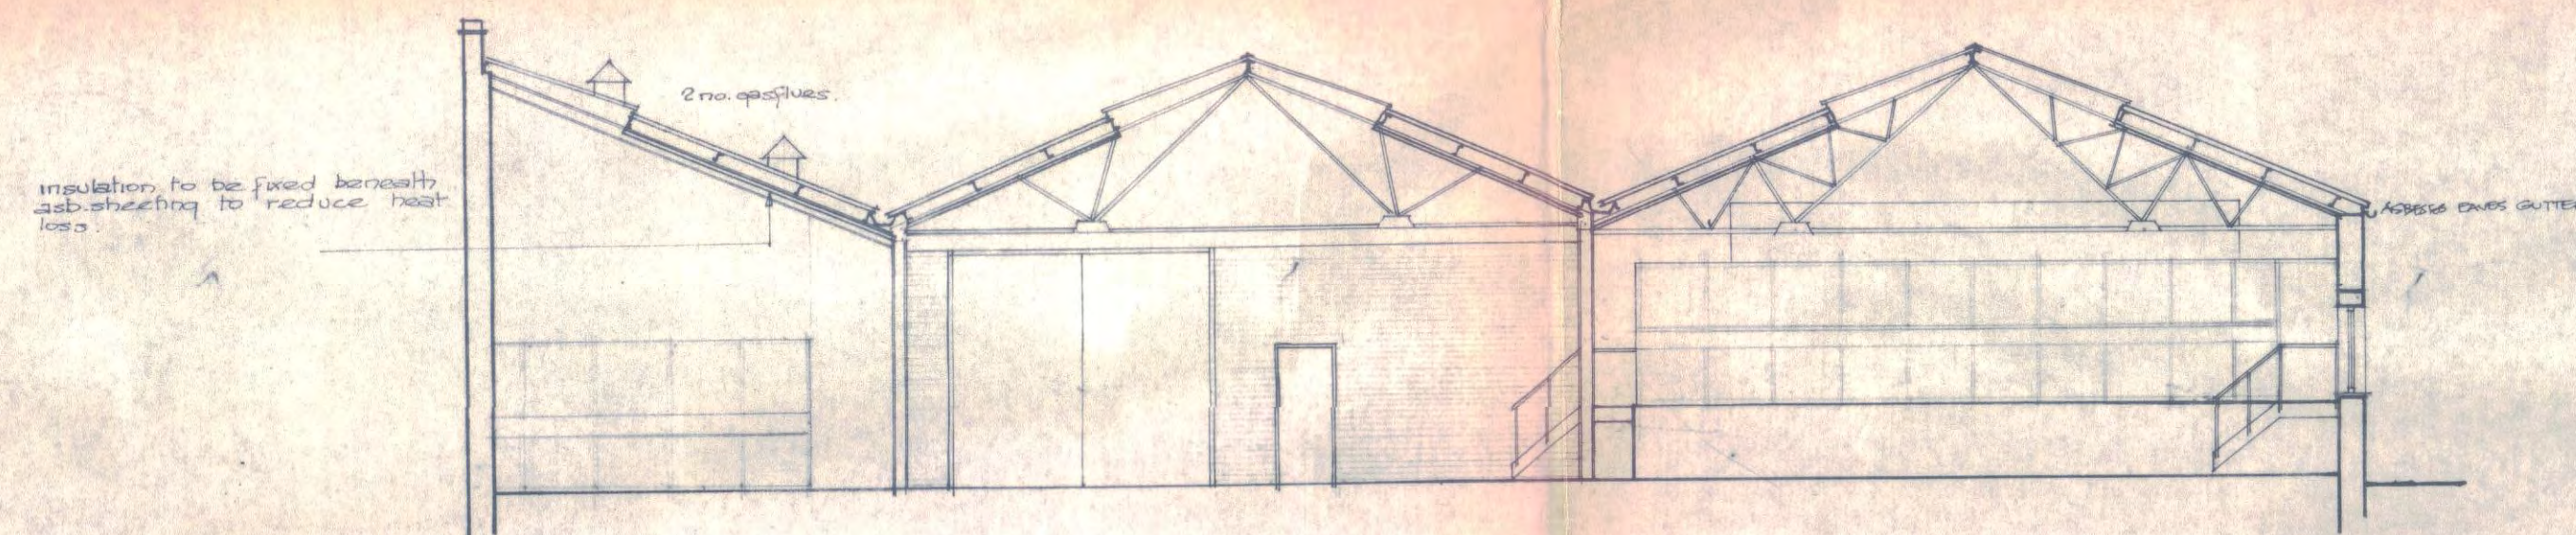


SECTION B-B

SHIPTON GROUP HOUSE

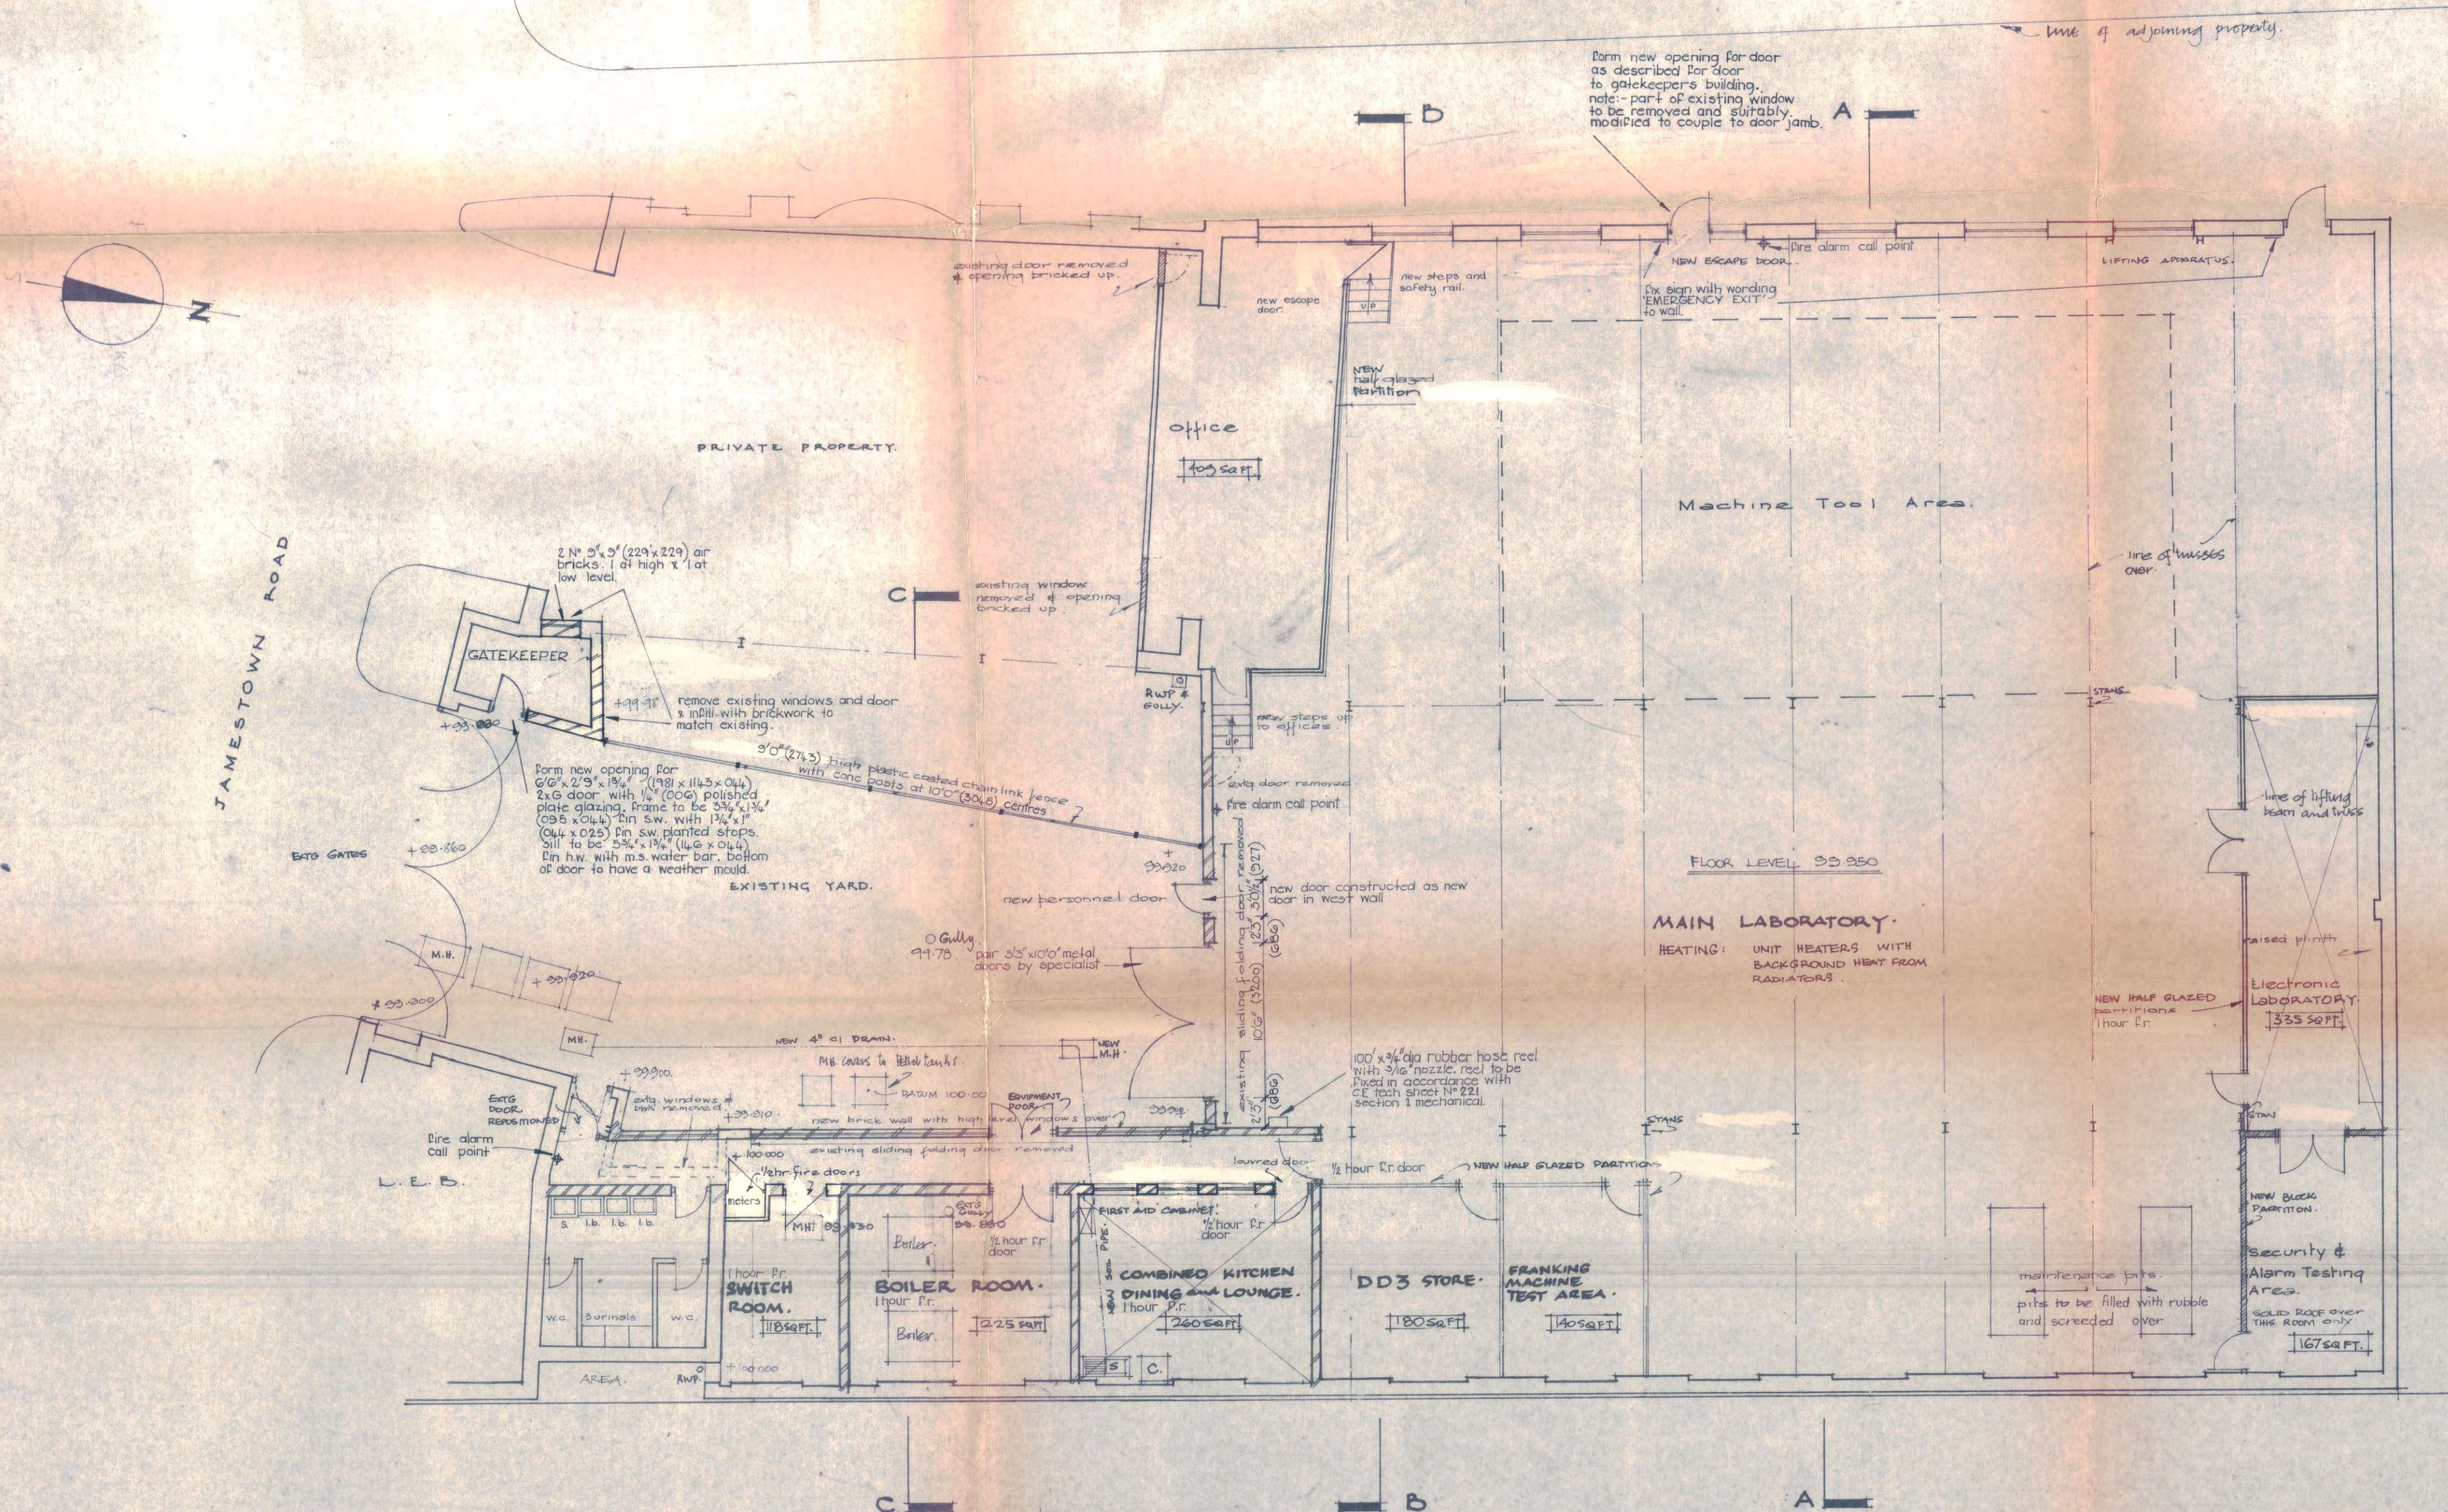

NOTE:
This Drawing is to be Read in Conjunction With
Drawings N° 1155/102, 1155/103

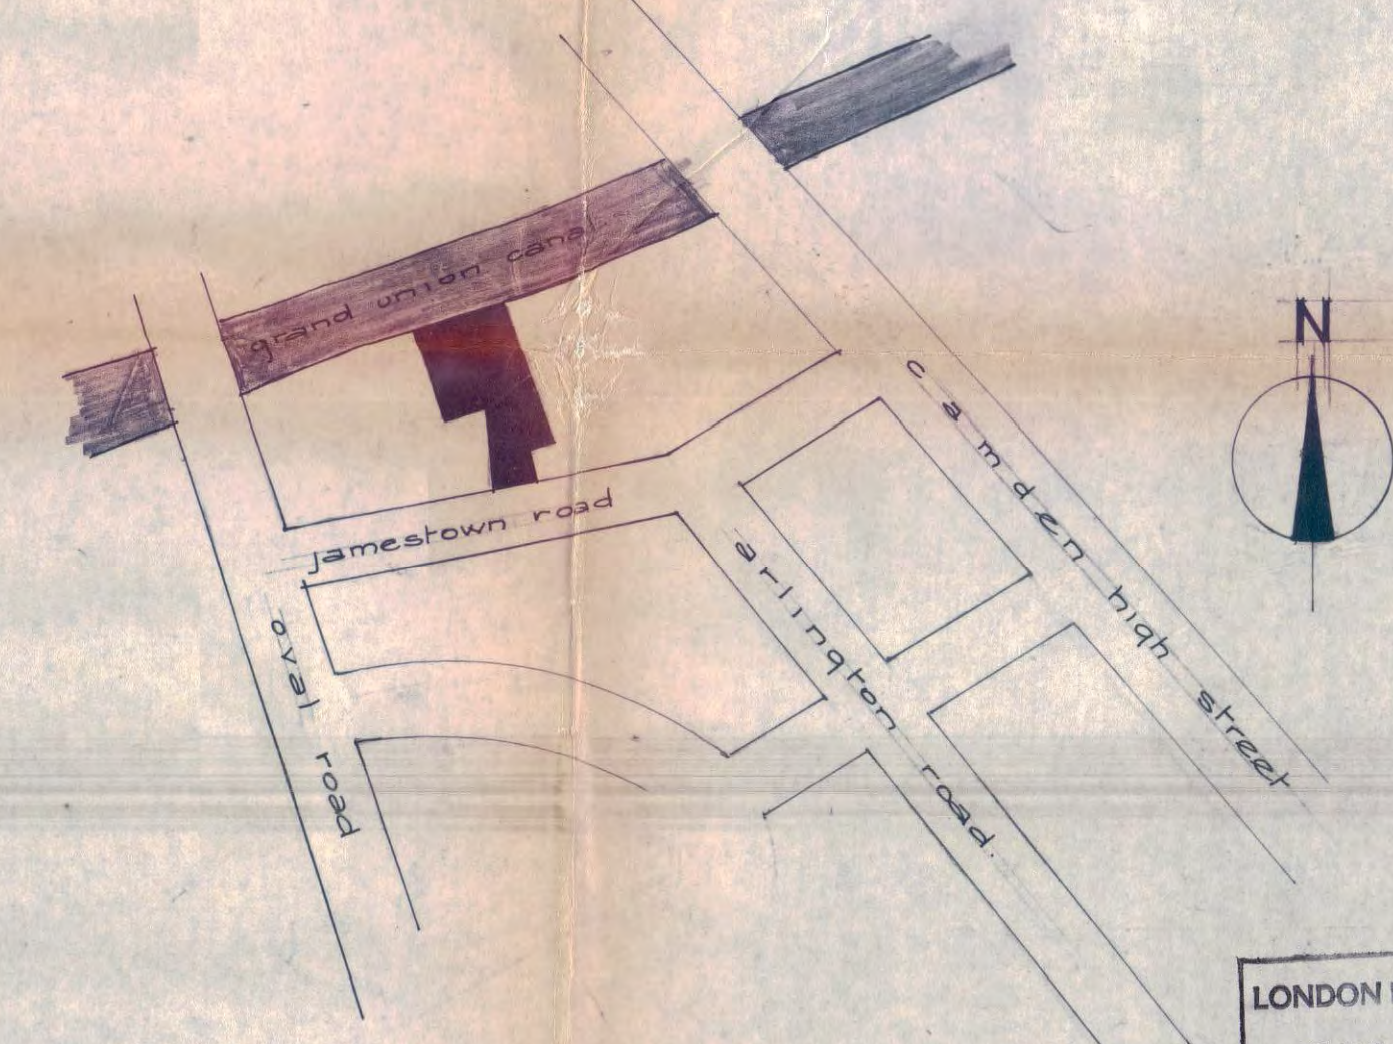

LONDON BOROUGH OF CAMDEN
PLANS APPROVED
23 JUN 1971
ON BEHALF OF THE COUNCIL

CTP/J11/4/A/1/850

REVISIONS

Project PHQ/PMD LABORATORY
JAMESTOWN RD
CAMDEN TOWN, N.W.1.

Client M.P.D.W.
MR. RAIKER, DISTRICT SURVEYOR

Item DESIGN SCHEME

Drawn R. Pursey
Date 2.8.70
Traced Scales 1:100 METRIC

Mayell, Hart and Partners
Chartered Architects,
118, Cromwell Road, London, S.W.7.
01-373 8594-6

Drawing No. 1155/101