


Notes

Contractors must verify all dimensions on site before commencing any work or shop drawings.


ured dimensions are to be used in preference to
lled dimensions.

this drawing exceeds the quantities taken in any
by the architects are to be informed before the work
initiated.

Revisions

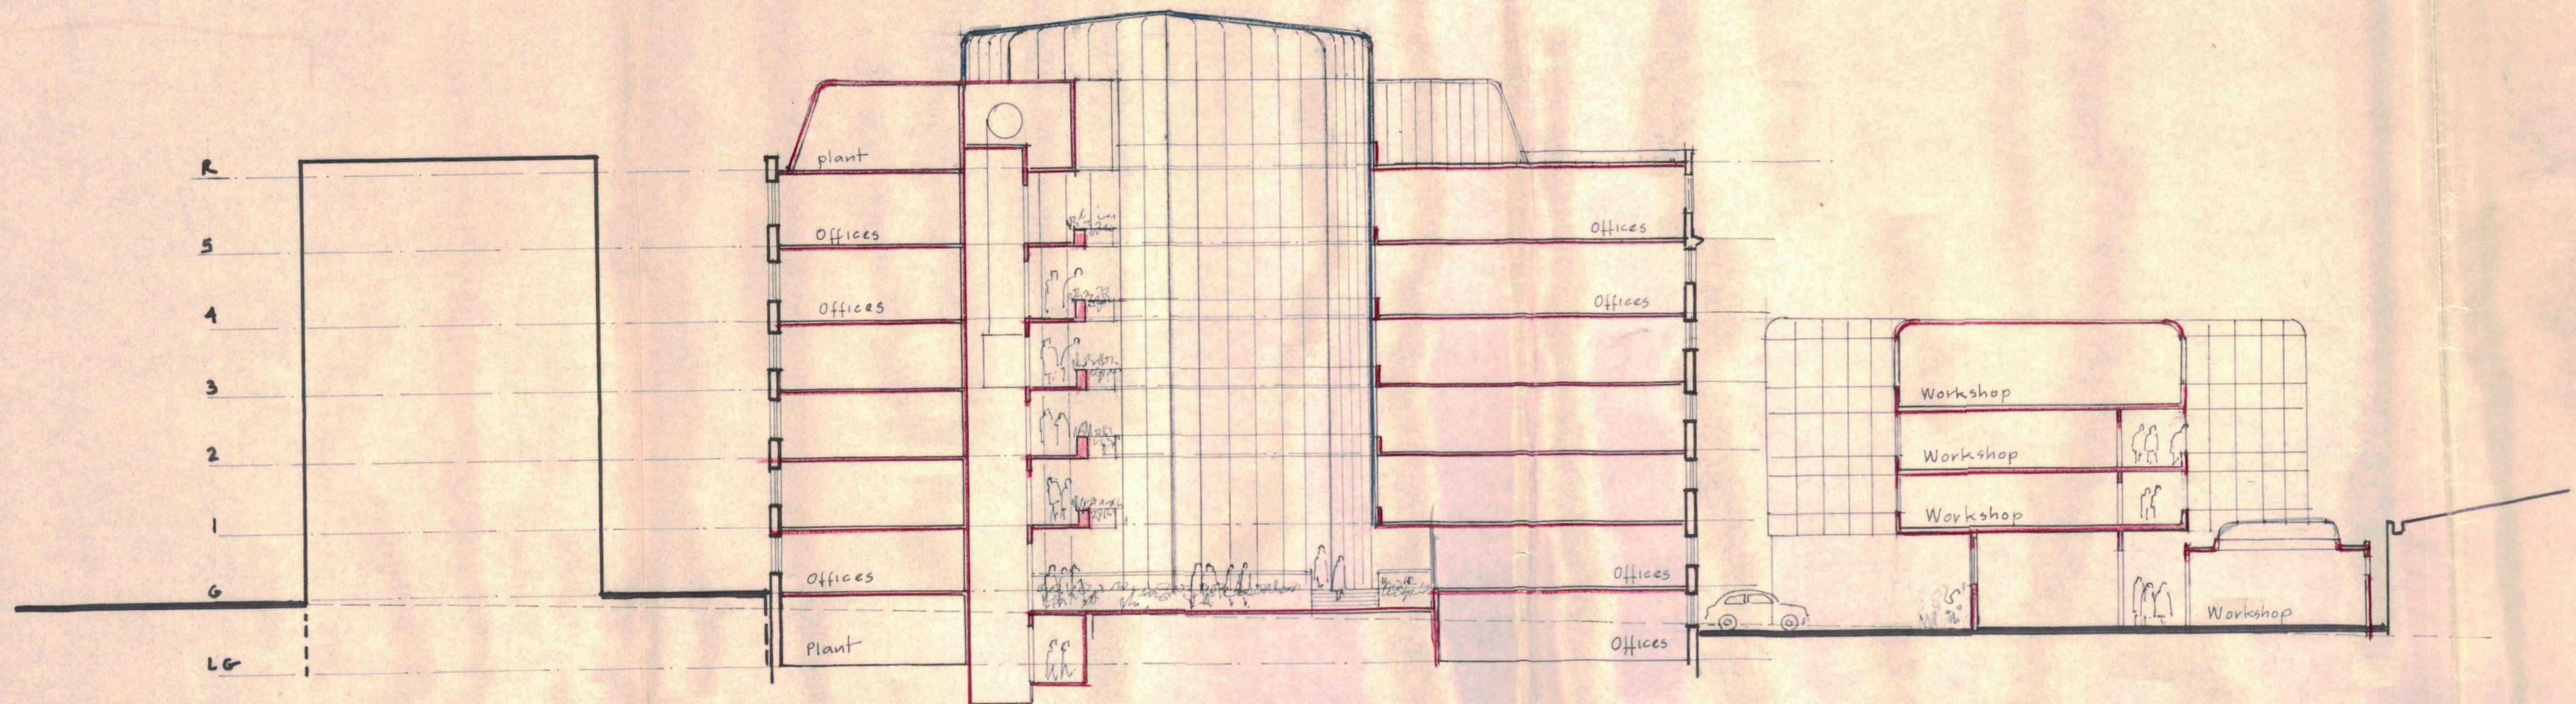

EAST / WEST SECTION

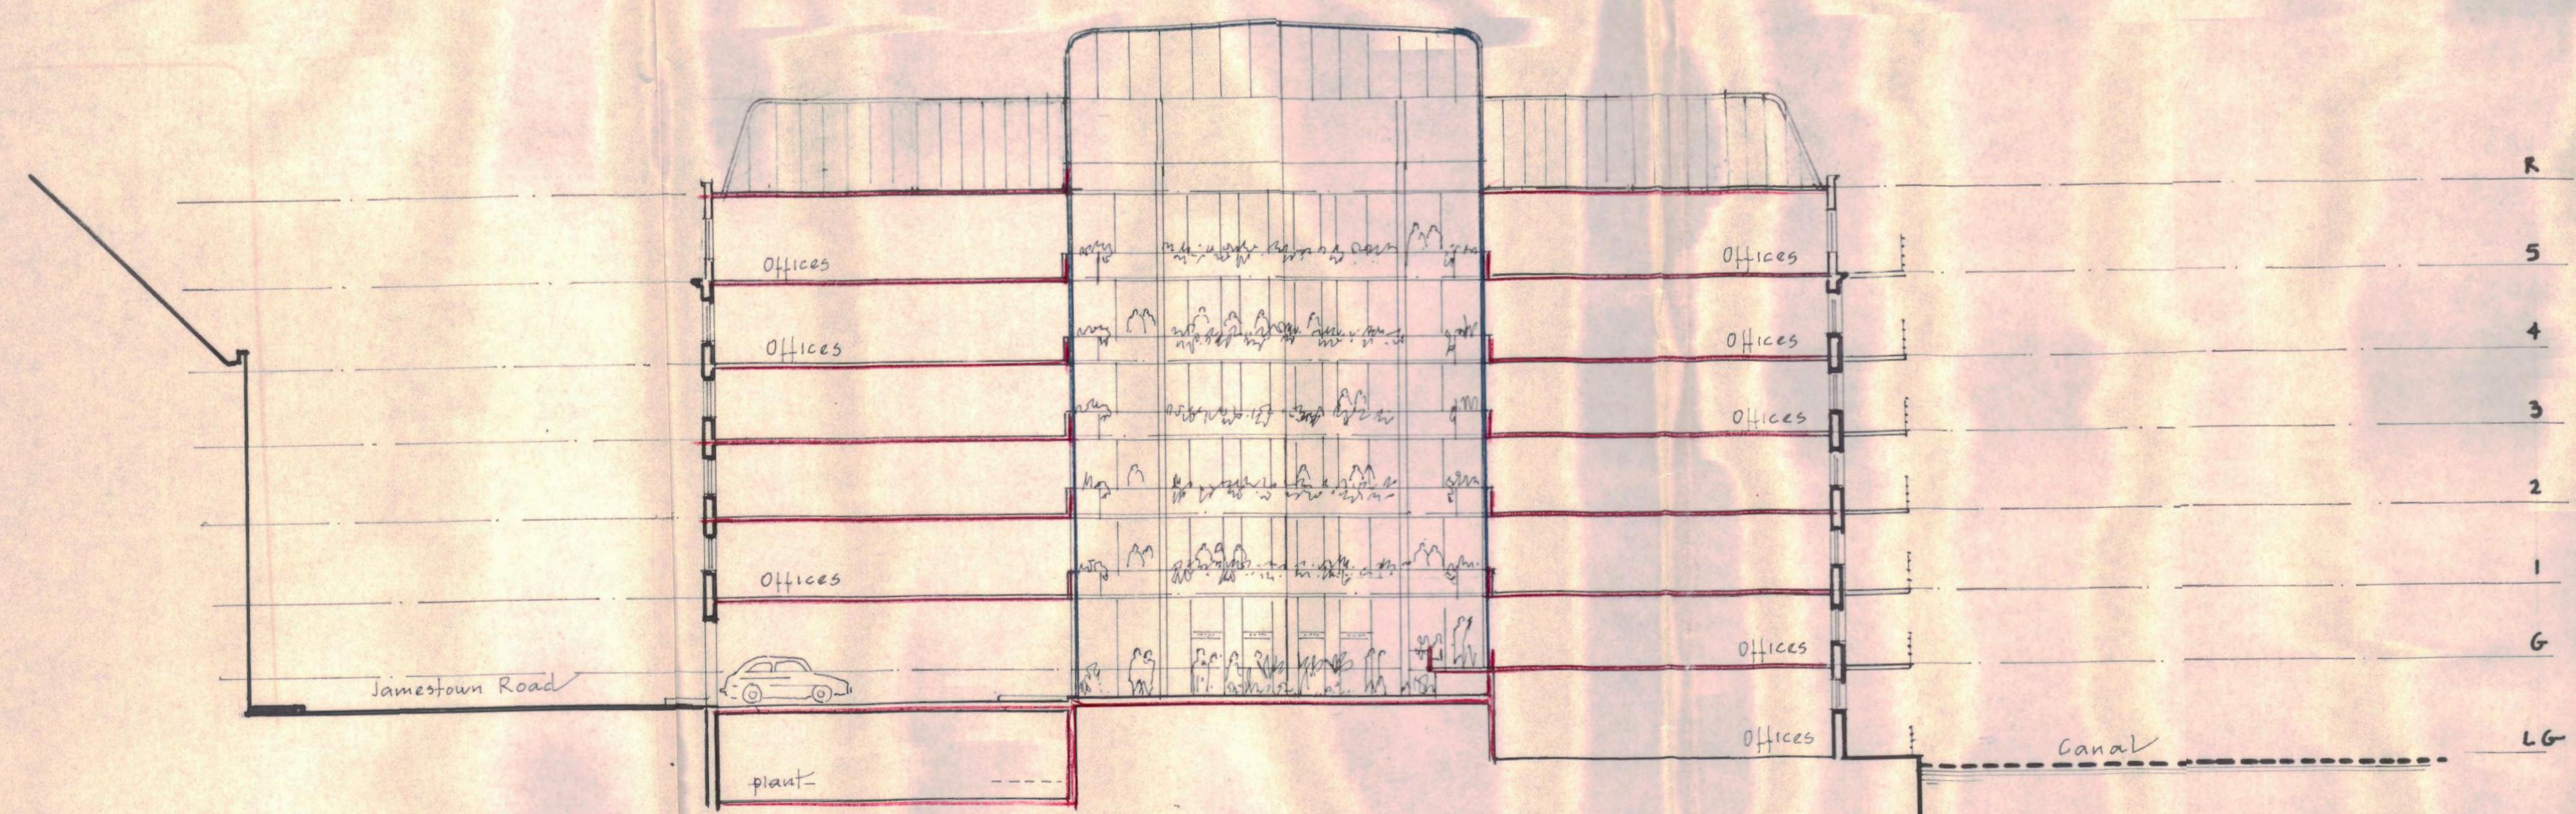

NORTH / SOUTH SECTION

TP 8401309

LONDON BOROUGH OF CAMDEN
TOWN AND COUNTRY PLANNING ACTS

28 NOV 1984

PLANS ~~APPROVED~~
ON BEHALF OF THE COUNCIL

R. SEIFERT
&
PARTNERS

Chartered Architects

164 Shaftesbury Avenue London
WC2H 8HZ
Telephone: 01-242 1644
Telex: 296622 Safety C

34-46 JAMESTOWN ROAD
LONDON NW1

e OFFICES & WORKSHOP UNITS

wn
le 1:200
e June 1984

wing No.	3238	/	8	Rev. N
----------	------	---	---	--------