


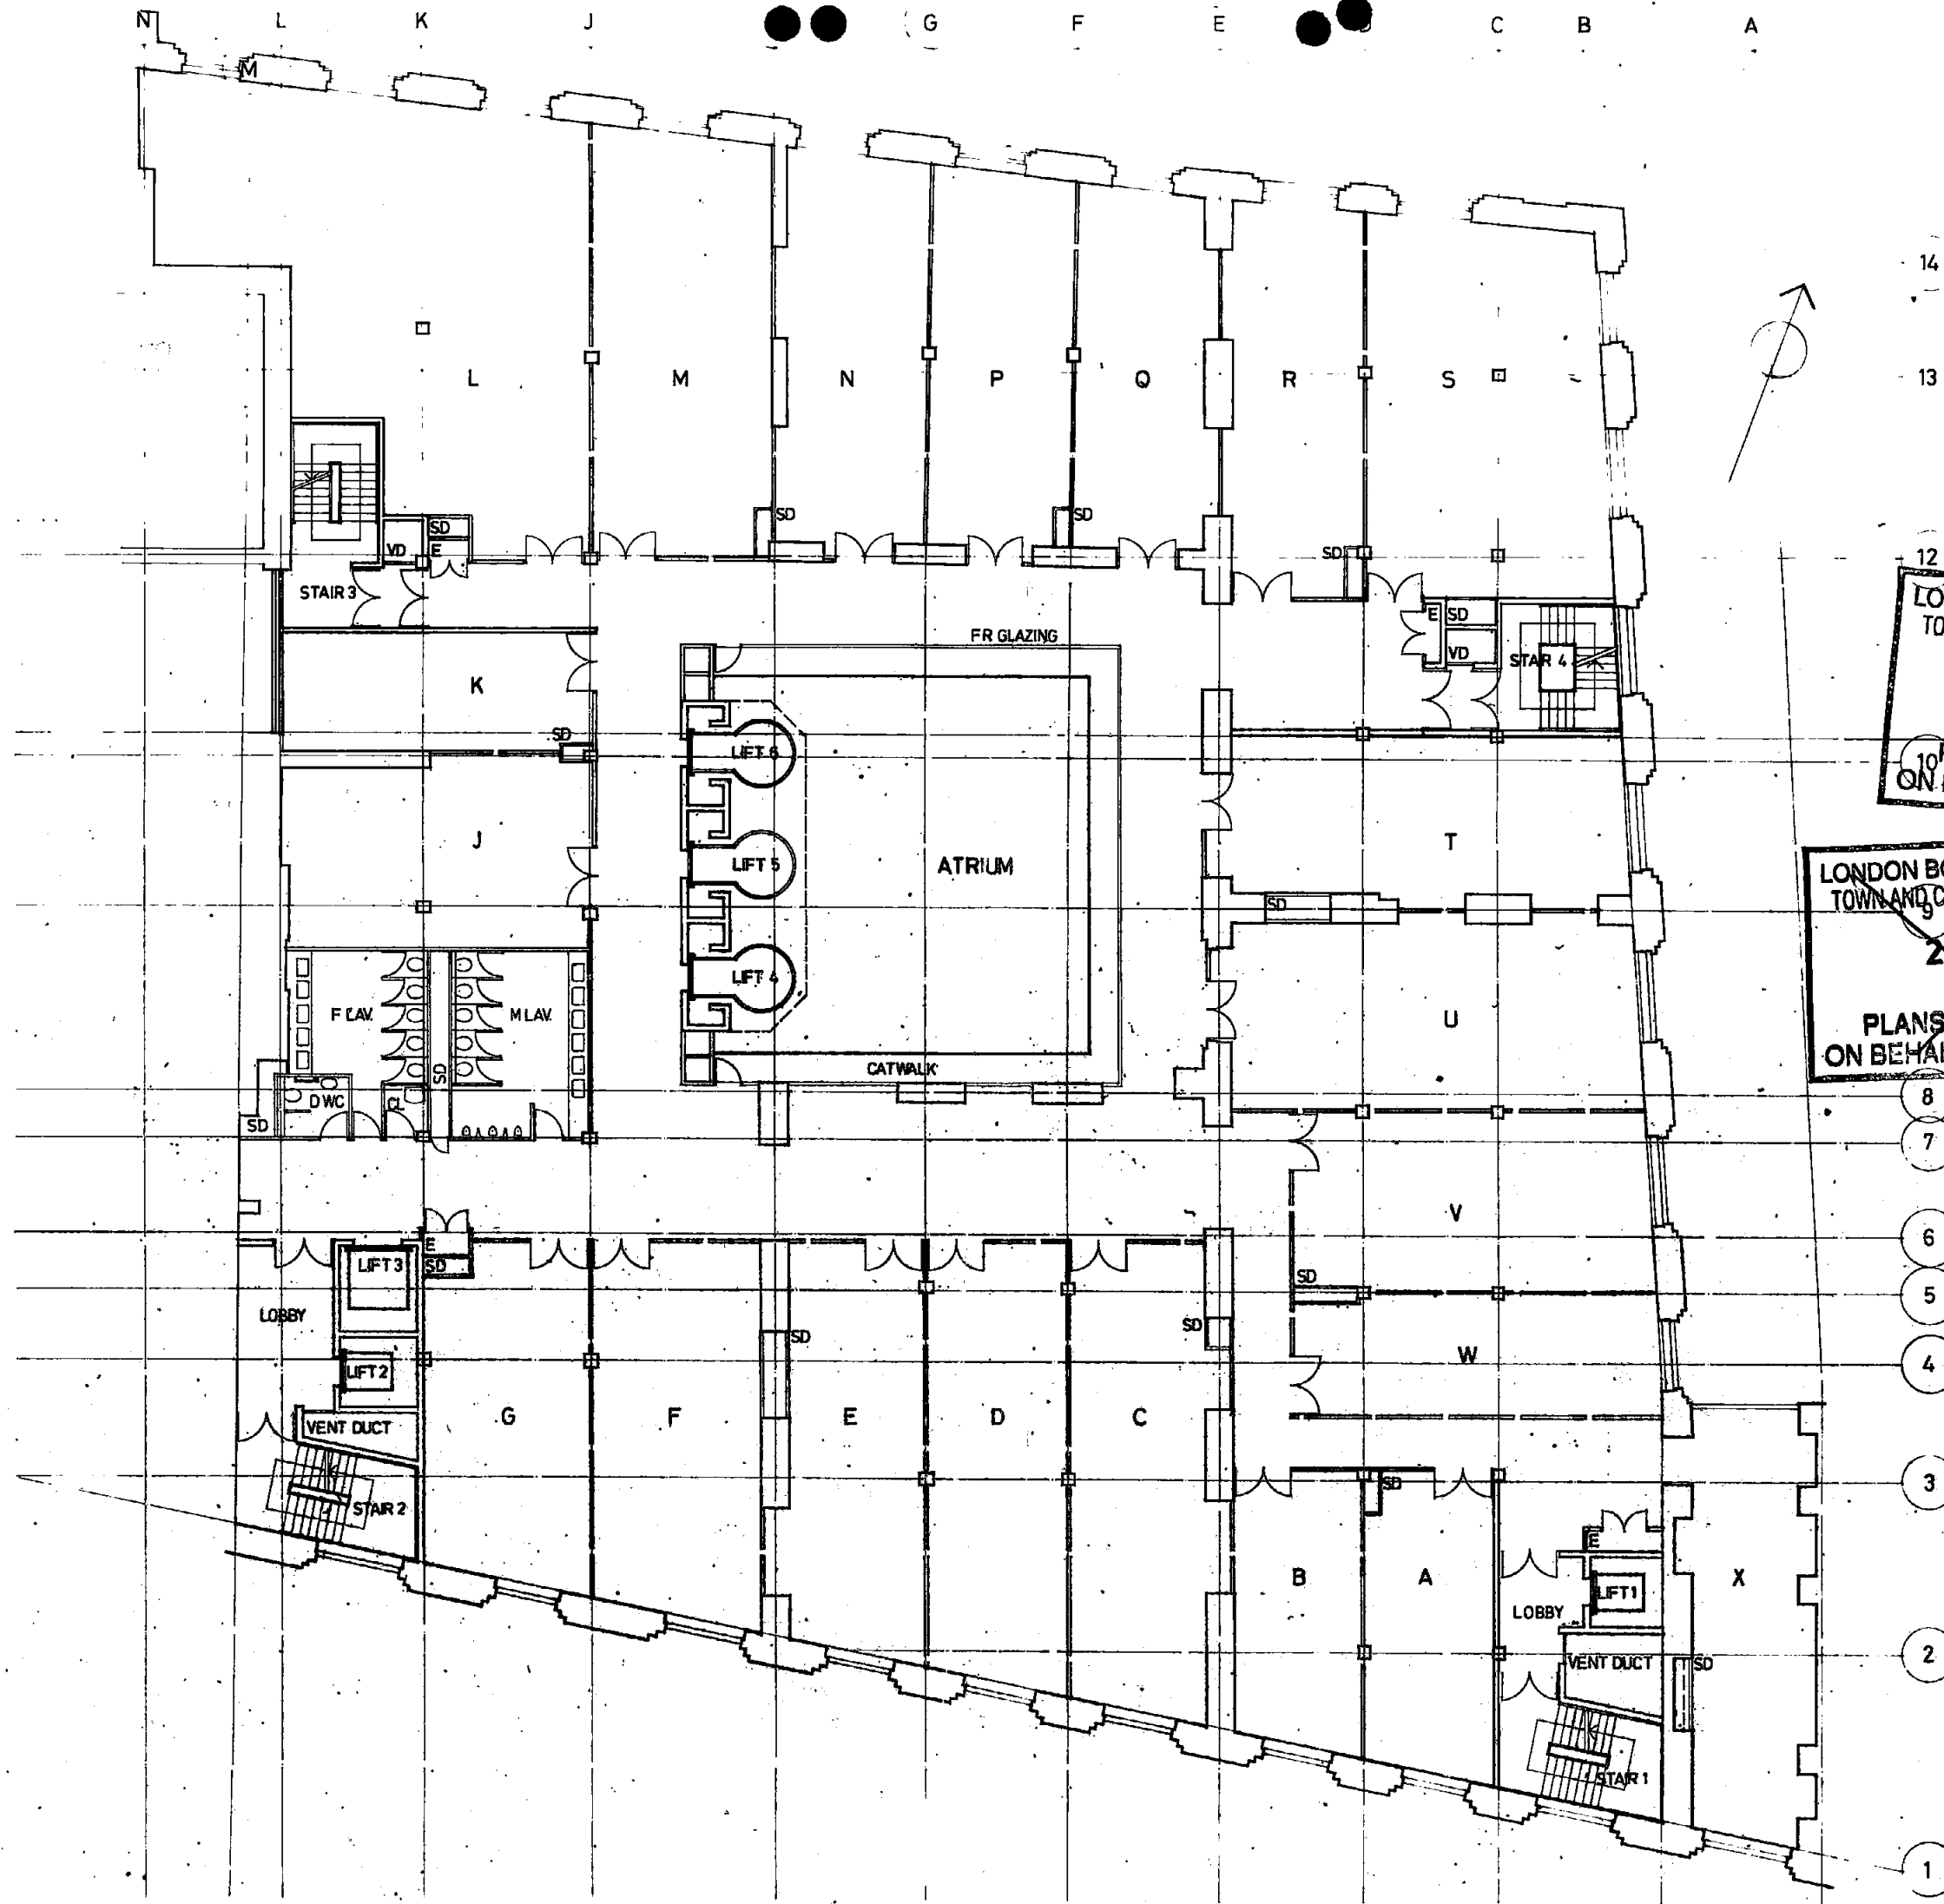

Case Copy

LONDON BOROUGH OF CAMDEN
TOWN AND COUNTRY PLANNING ACTS
23 AUG 1990
APPROVED
ON BEHALF OF THE COUNCIL

LONDON BOROUGH OF CAMDEN
TOWN AND COUNTRY PLANNING ACTS
24 JUL 1989
APPROVED
ON BEHALF OF THE COUNCIL

8903133
HB 8970422

TP BENNETT
TP Bennett Partnership
38/46 JAMESTOWN RD,
LONDON N.W.1.
TYPICAL FLOOR PLAN
1:100
27.2.89
6726 LO (0) 13

LONDON BOROUGH OF CAMDEN
PLANNING AND TRANSPORT
DEPARTMENT
2-MAR 1989
RECEIVED