



MAISONETTE ONE (as existing)

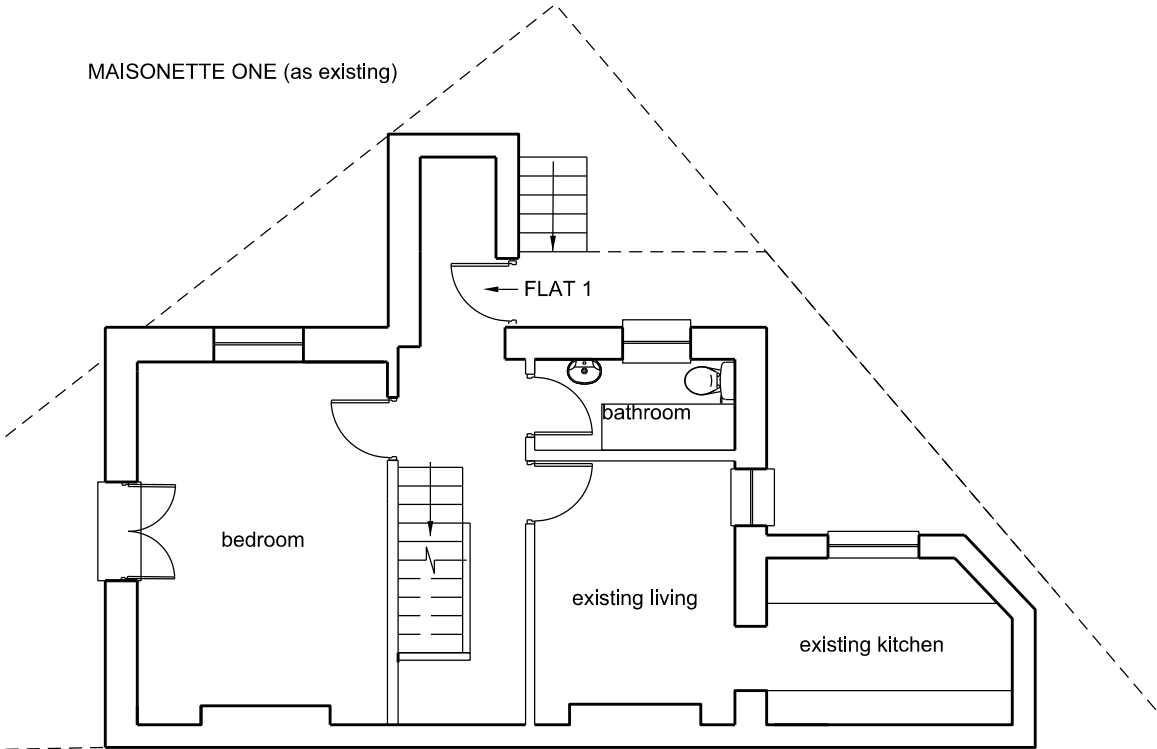


Lower Ground Floor

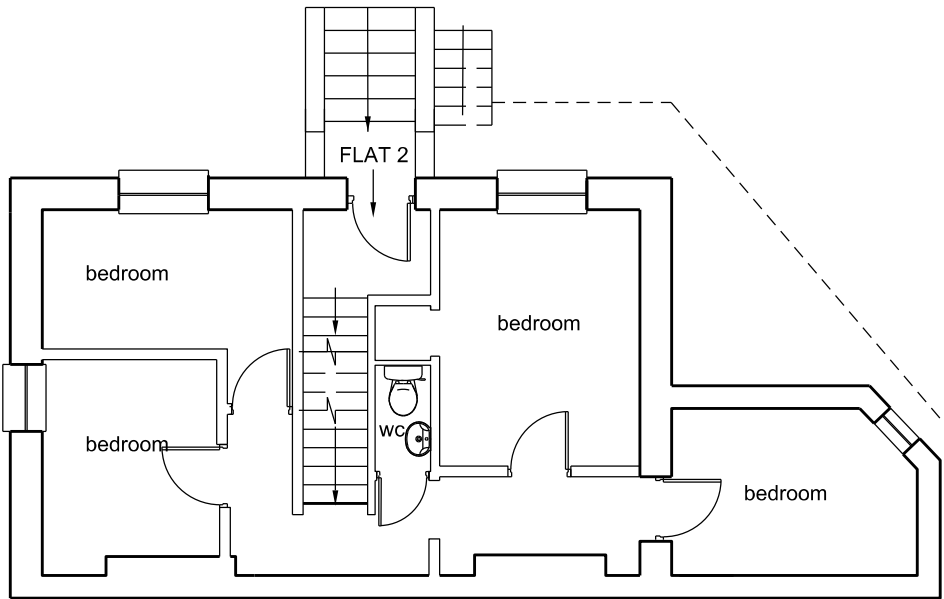


Ground Floor



MAISONETTE TWO (as existing)

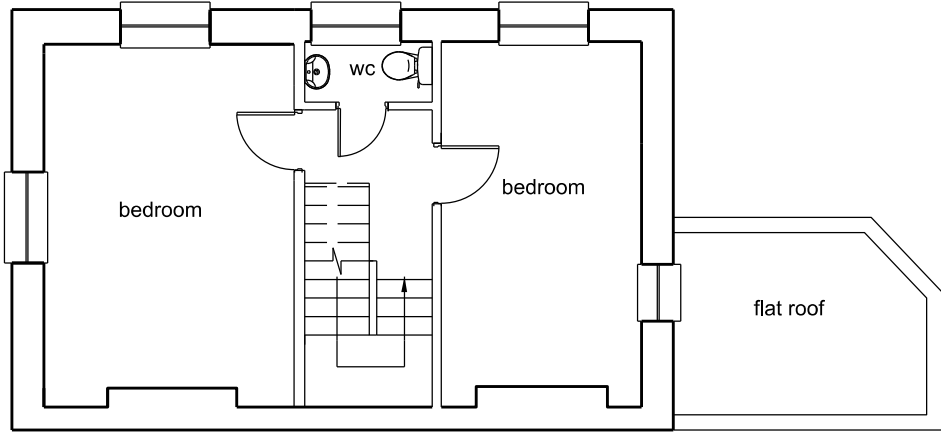


First Floor

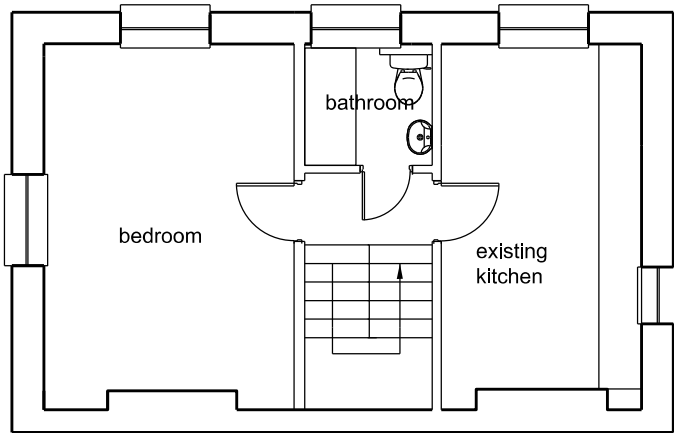

Second Floor

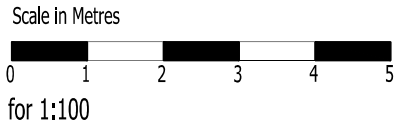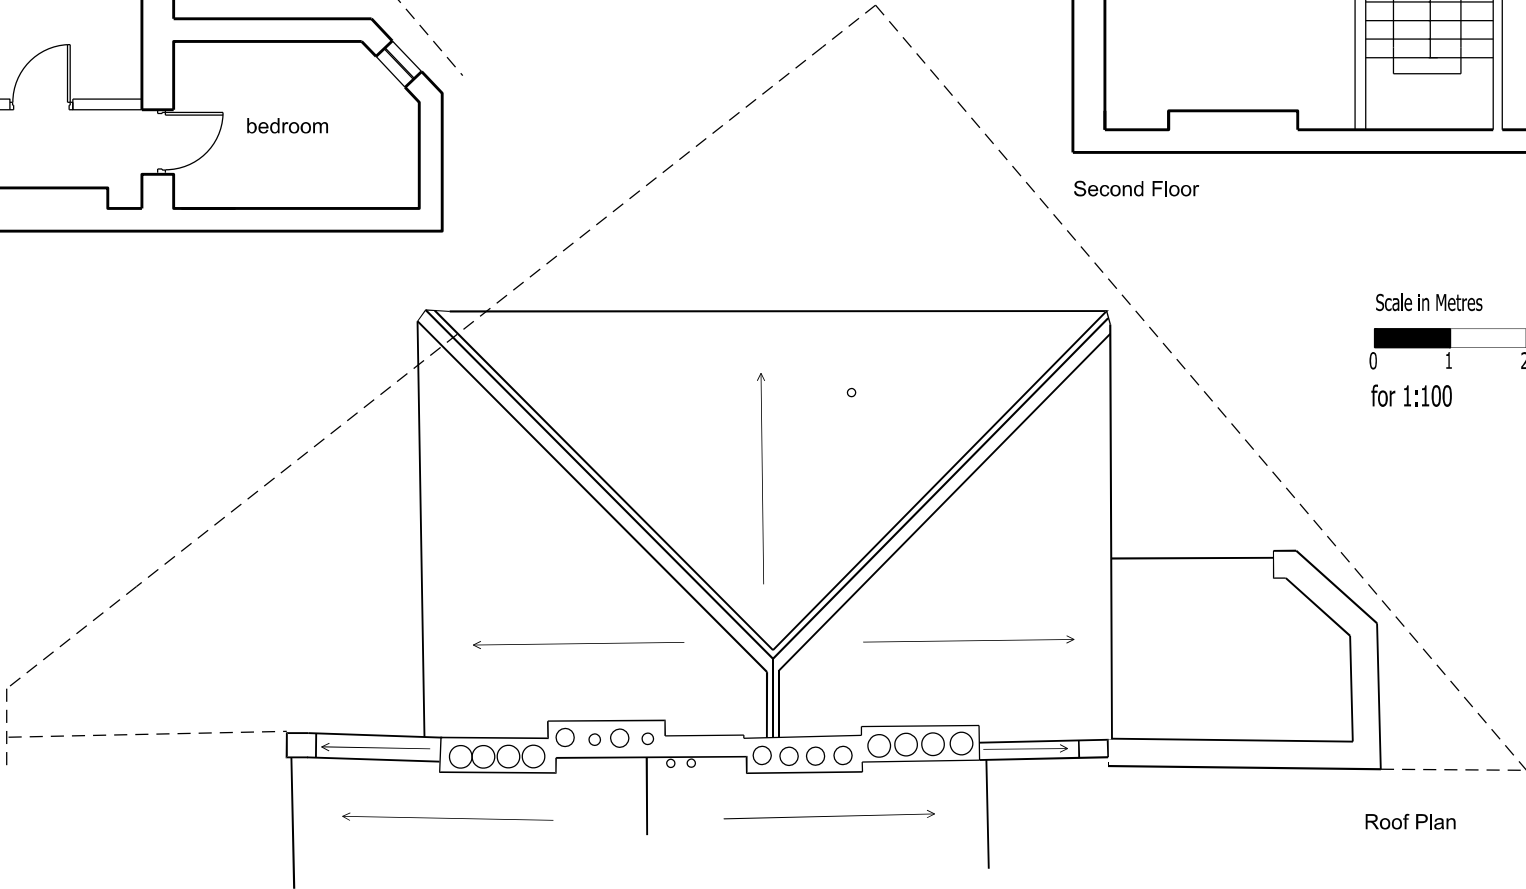

LOCATION					
<div><div>N</div></div>					
<div><div><div>AAS ARCHITECTURE + PLANNING</div><div>STUDIO 334, THE STRATFORD WORKSHOP, BURFORD RD, LONDON, E152SW</div></div></div>					
Job title			102 MARQUIS RD		
drawing title / location			EXISTING PLANS		
drawn by	checked	scale	1:100 A3		status
					TP
project	zone	phase	classification	drawing no	revision
				002	R01