


NOTES:

 Proposed Alterations


- Drawing to be printed in colour. Drawing not for construction purposes.
- 1. New metal railings to prevent access from adjacent roofs. Design adapted from existing railings on the front elevation of Cambridge Gate; gaps reduced to 100mm max. to comply with current Building Regulations, minimum height of screen 1100 mm. Back supports to main standards to be fixed to back of screen. Design to be confirmed following manufacturer's shop drawings, for comments by Architect.

Rev1

- Notes
1. Any dwg format drawing is to be read in conjunction with and at the scale of the accompanying pdf.
 2. Where colours other than black or grey are used, the drawing must be plotted in colour.
 3. For status 'C' (Construction) drawings all dimensions are to be checked on site by the contractor, scaling is for Local Authority purposes only.
 4. Unless otherwise indicated, all dimensions are in millimeters.
 5. All information on this drawing is to be read in conjunction with the relevant Donald Insall Associates specification and trade contractors' drawings and information by specialists.
 6. In the event of any discrepancy, please contact us immediately.
 7. This drawing may contain survey information by others and is to be used solely for the purposes for which it was issued.
 8. These are uncontrolled documents issued for information purposes only. If you have any queries regarding the drawings, please contact DIA immediately.
 9. Please note DIA cannot be held responsible for any errors arising from changes made to an uncontrolled dwg file.



© 2017 DONALD INSALL ASSOCIATES LTD

Drawing Status		
F Feasibility	B Building Control	T Tender
S Sketch Design	D Design Development	C Construction
P Planning	M Measurement	R Record

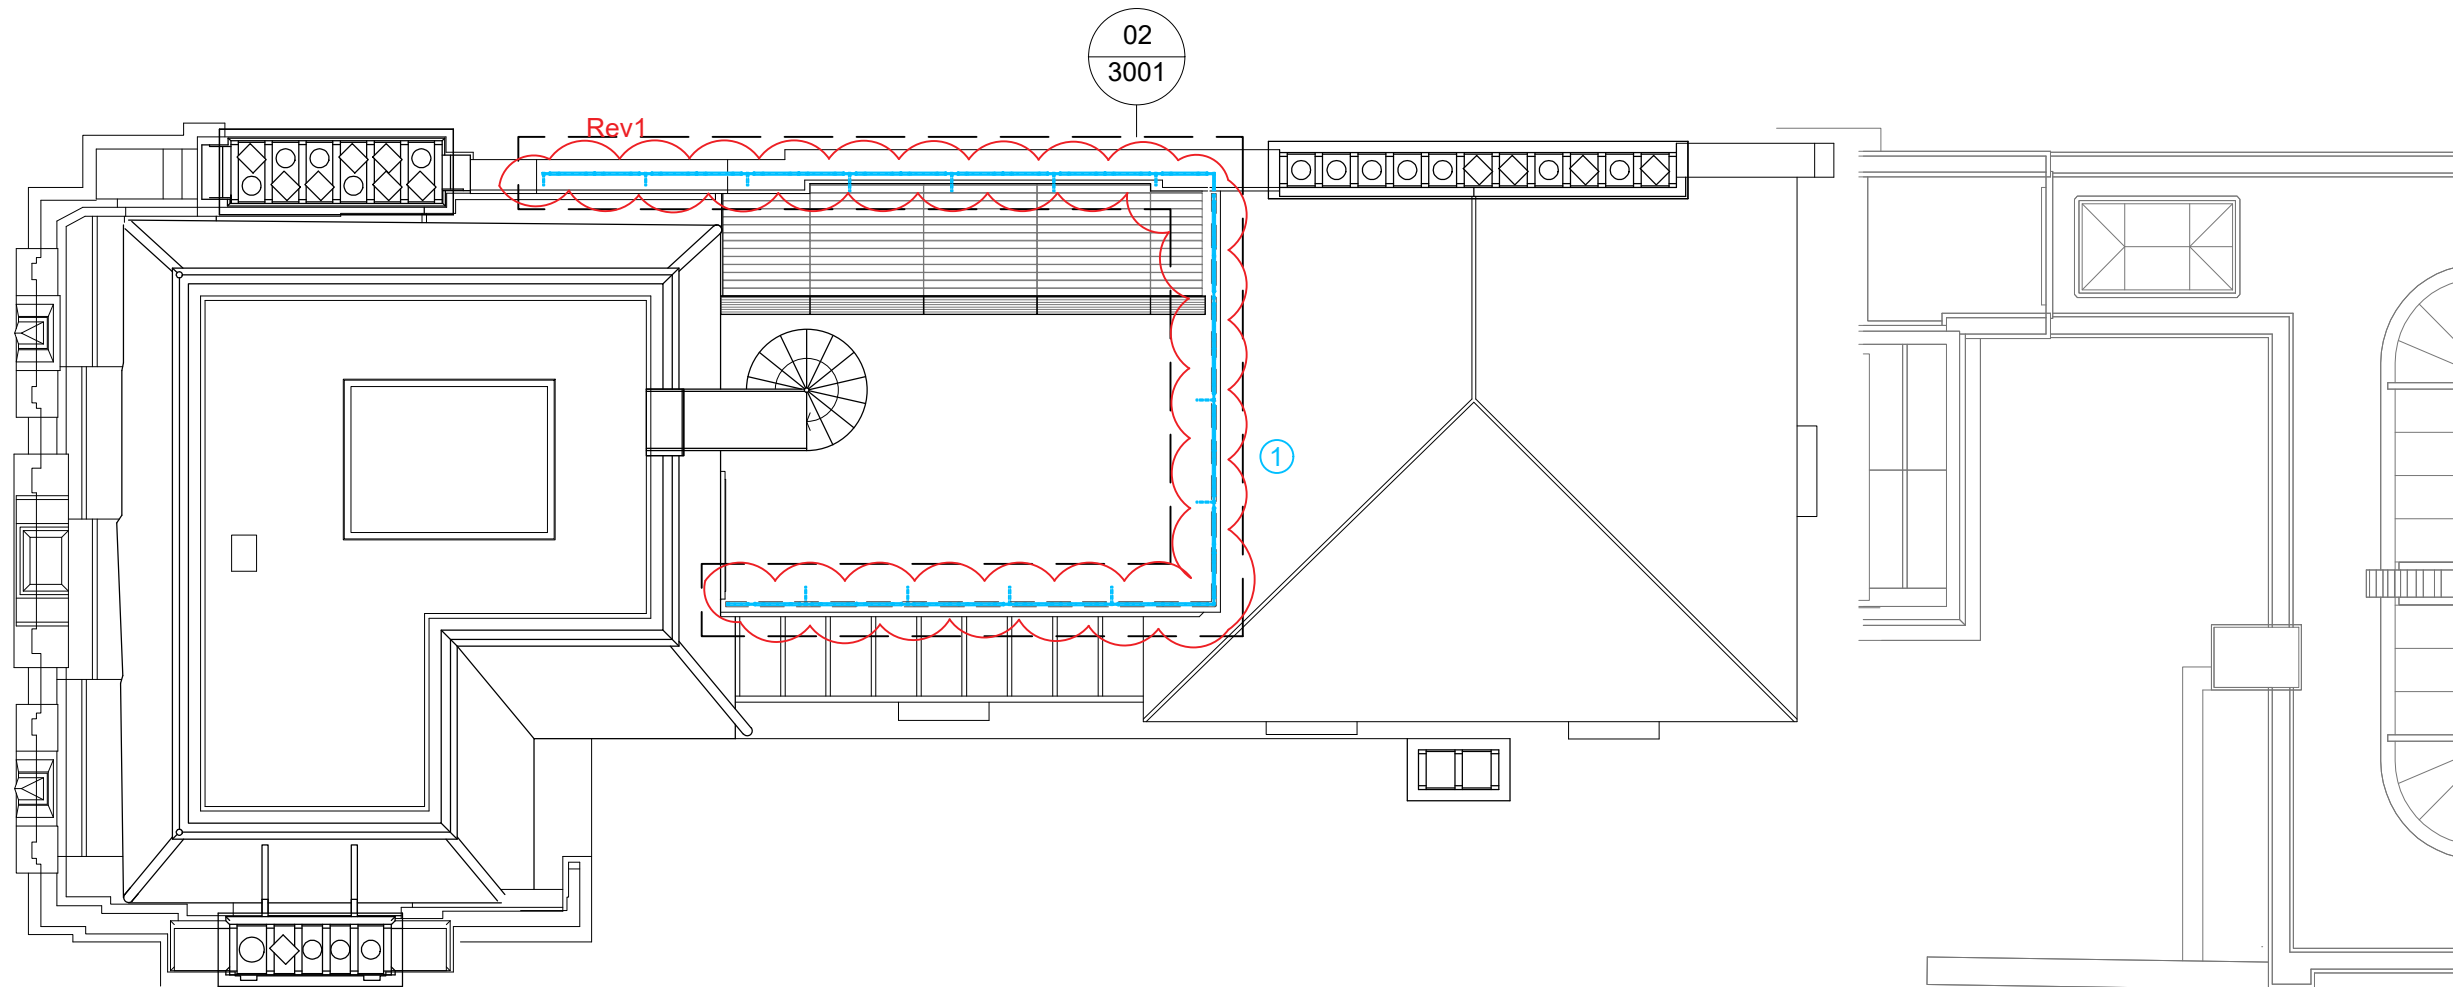

01 Roof Plan as Proposed
2010 1:100

Purpose of Issue:
FOR_PLANNING

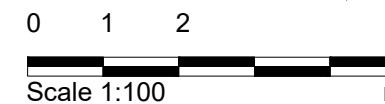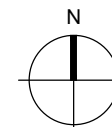

Rev	Date	Dwn	Auth	Revision
1	19-11-19	MXV	RMD	Railing design updated following comments
0	25-03-19	MXV	RMD	Initial Issue

1 Cambridge Gate
London, NW1

Roof Plan
As Proposed

Project	CAMG1	No	2010
Scale (A3)	1:100	Status	P
		Revision	1

Donald Insall Associates
Chartered Architects and Historic Building Consultants

12 Devonshire Street, London W1G 7AB
(+44) 020 7245 8888
london@insall-architects.co.uk