


Do not scale from drawings.
To be read in conjunction with all relevant Architects', Services and Structural Engineers' drawings.
All dimensions to be checked on site.
Errors to be reported immediately to the Architect.





Aluminium grill
Couleur: white

550

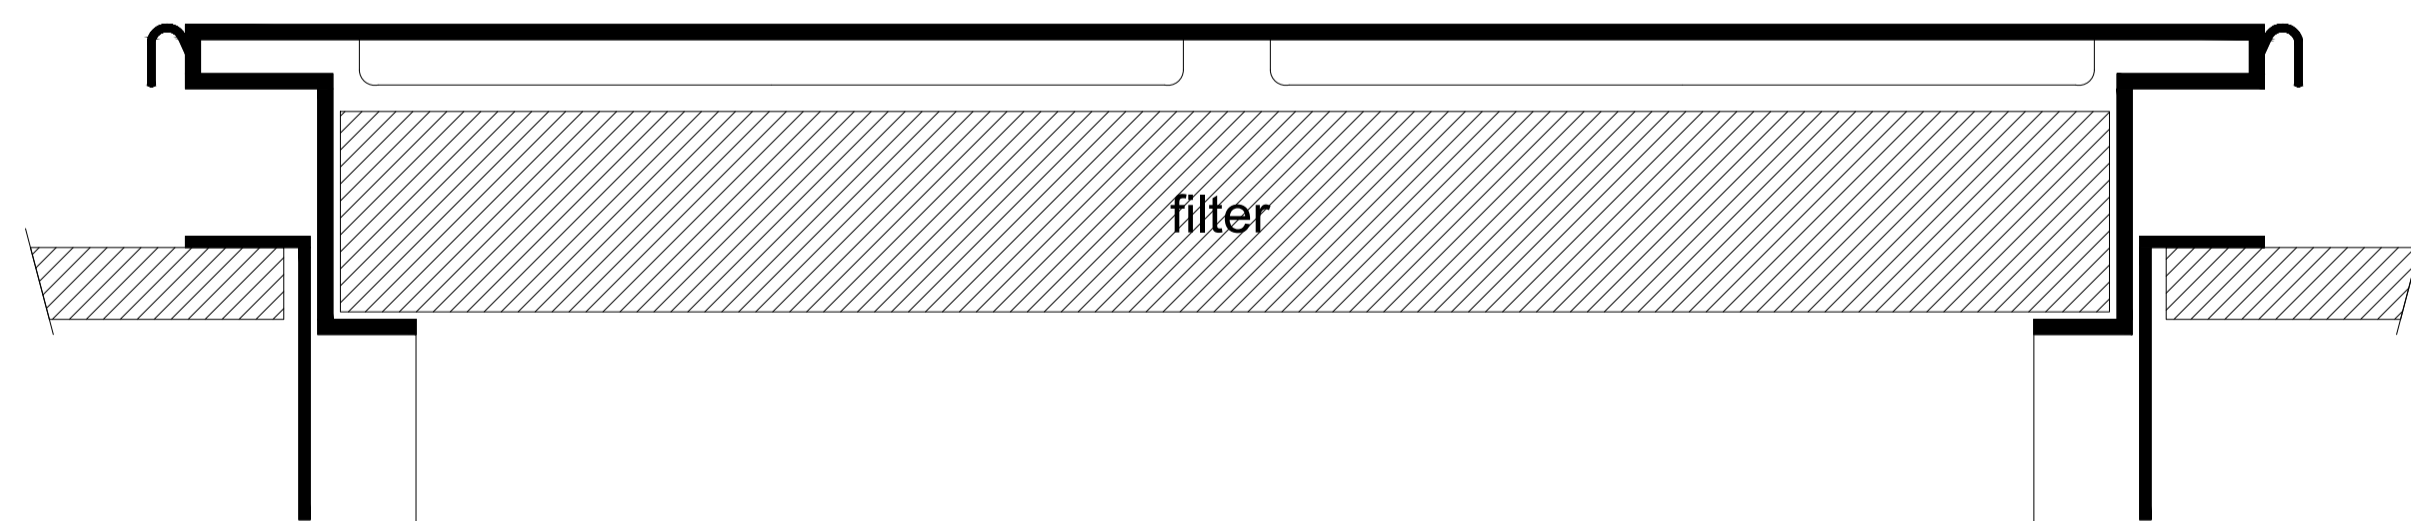

filter
ventilation duct

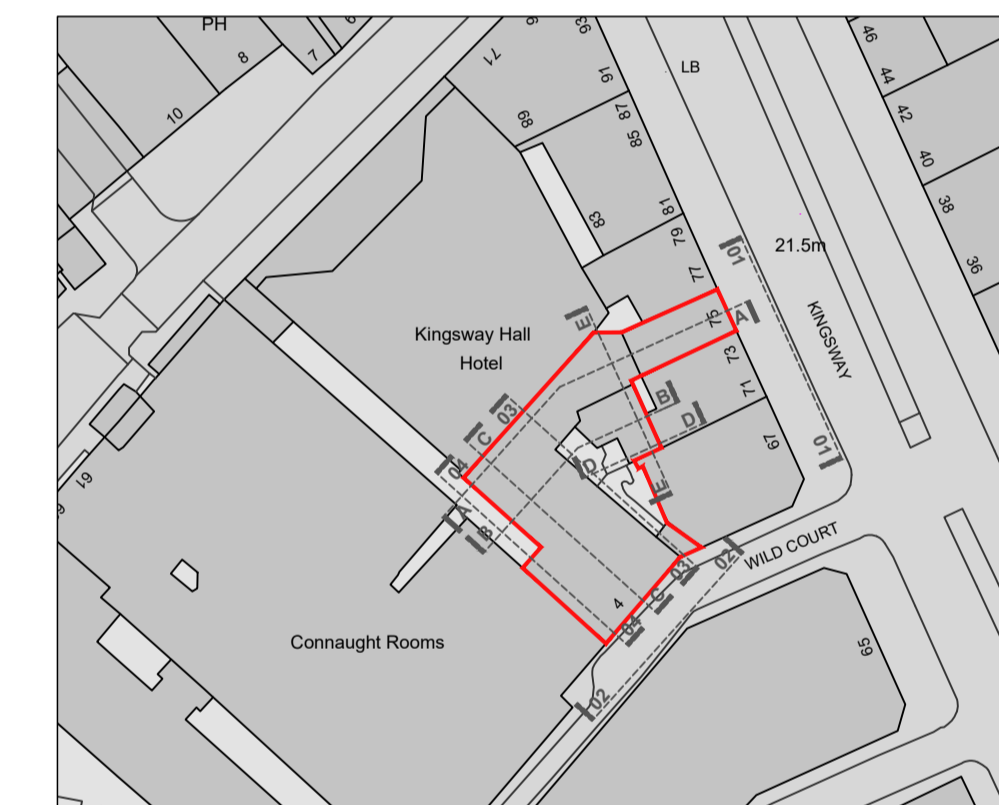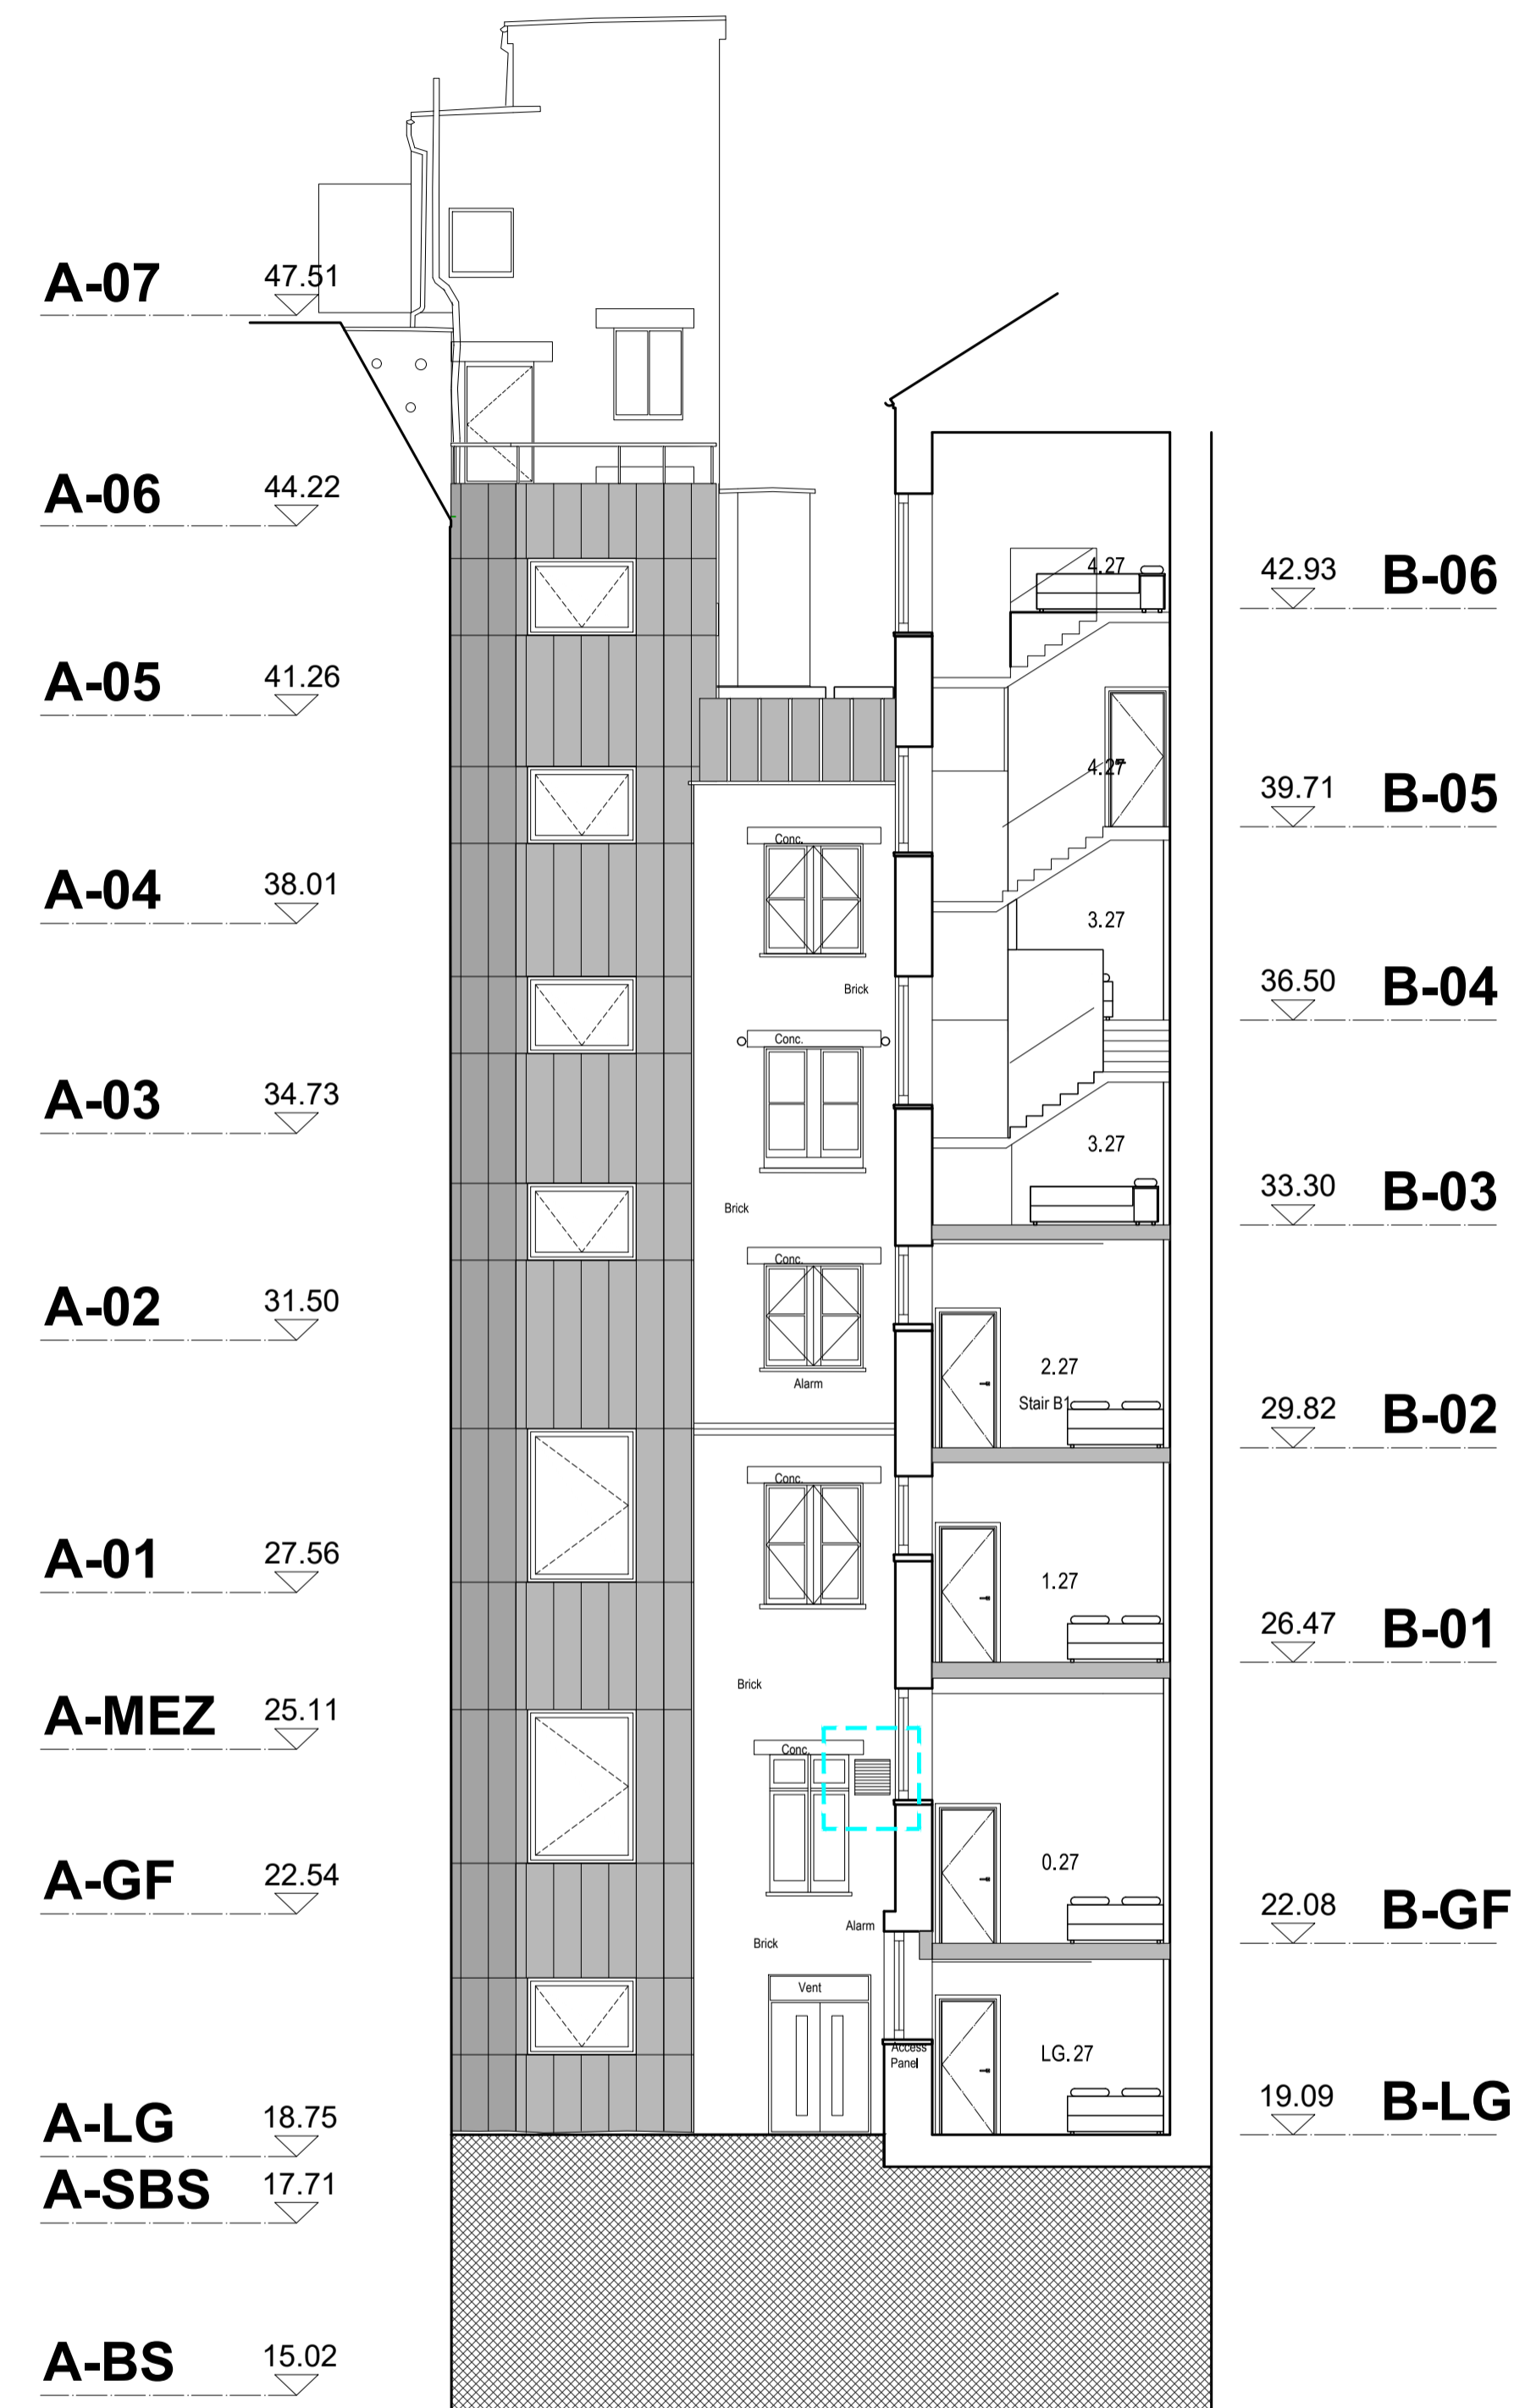

P1	11.11.2019	Issue for planning	MS	PA
Rev.	Date	Description	DB	CB

TT Architects

2 Eustace House
Old Paradise Street
London, SE11 6AN

Project
Z-WILD COURT
4 Wild Court & 75 Kingsway
London
WC2B 4AU

Client
Z Hotels

Drawing Name Envelope Detail: Ventilation grill	
Date	Issue
25.07.2019	For planning
Scale	Drawn/Checked
As shown@A1	MS/PA
Drawing No. & Revision	