




01 Elevation
dW01 Window detail: Type A

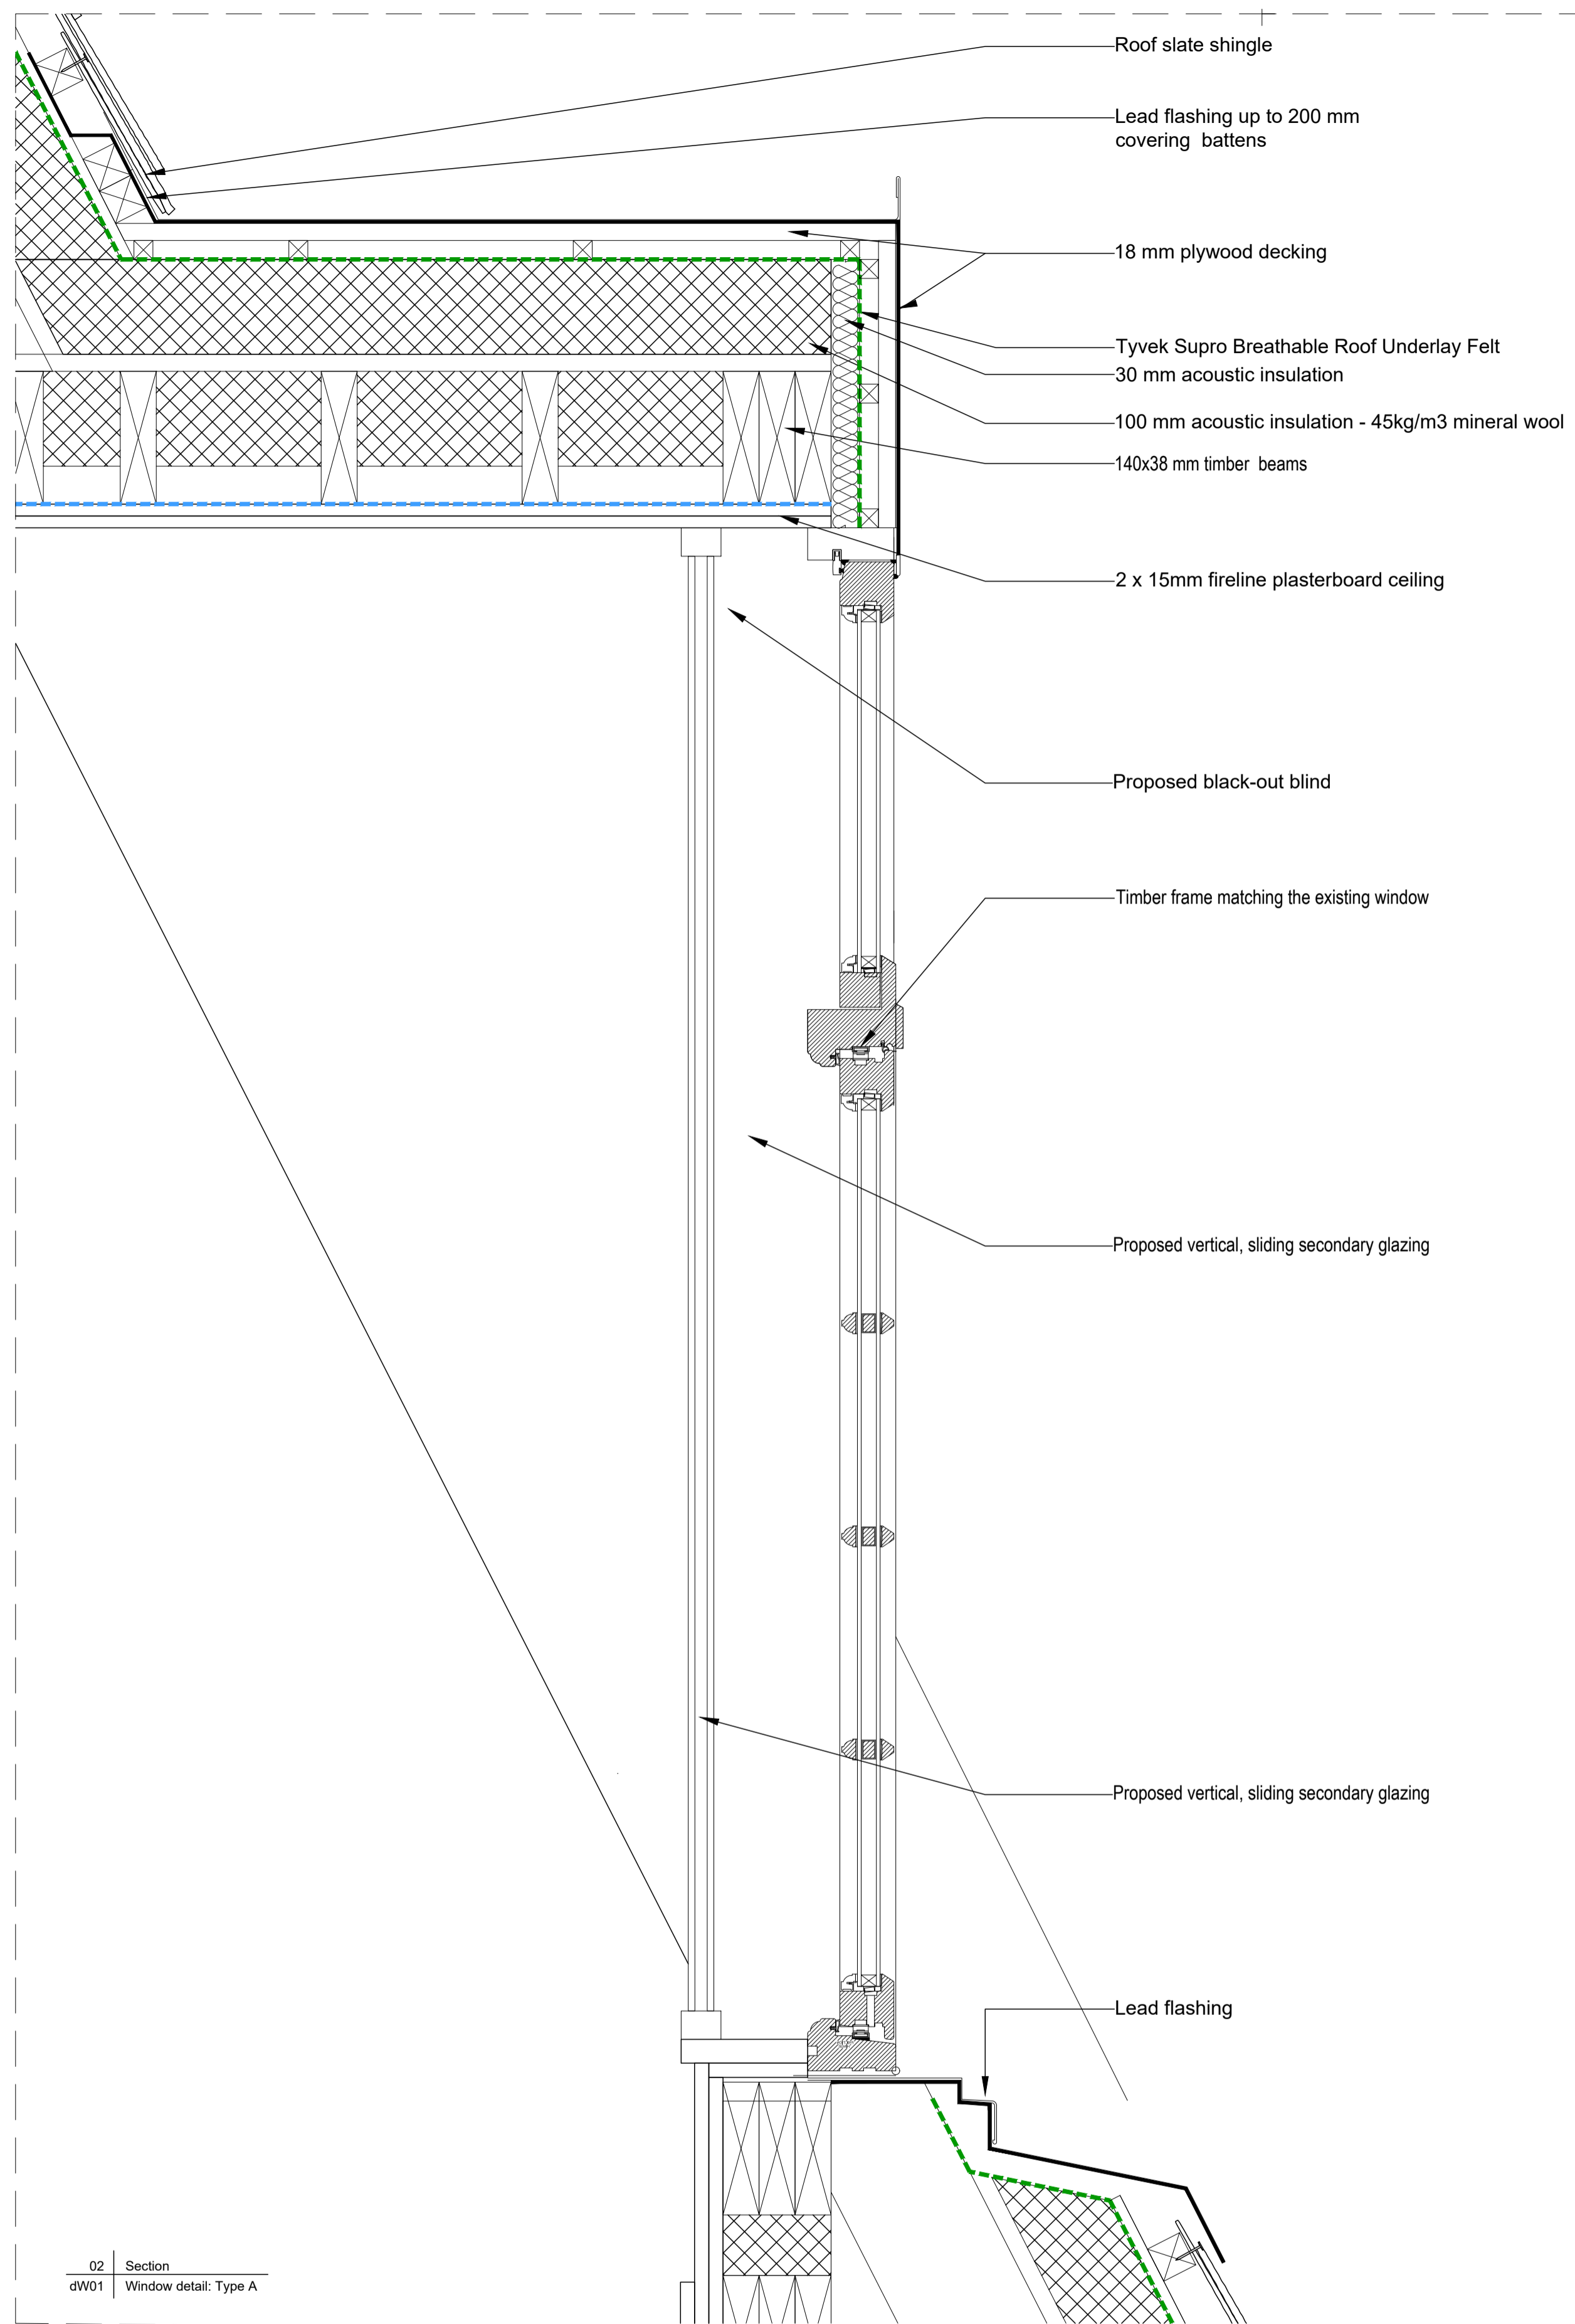

02 Section
dW01 Window detail: Type A

GENERAL NOTES
Do not scale from drawings.
Errors to be reported immediately to the Architect.
To be read in conjunction with all relevant Architects', Services and Structural Engineers' drawings.
All dimensions to be checked on site.



Rev.	Date	Description	DB	CB
P2	26.11.19	Design amended	MS	PA
P1	11.11.19	For planning	MS	PA

TT Architects


2 Eustace House
Old Paradise Street
London, SE11 6AN

Project
Z-WILD COURT
4 Wild Court & 75 Kingsway
London
WC2B 4AU

Client
Z Hotels

Drawing Name Assembly detail: Dormer & Window Type A	
Date 29.10. 2019	Issue Planning
Scale 1:5 @ A1	Drawn/Checked MS/PA

Drawing No. & Revision
005-dW01-P2

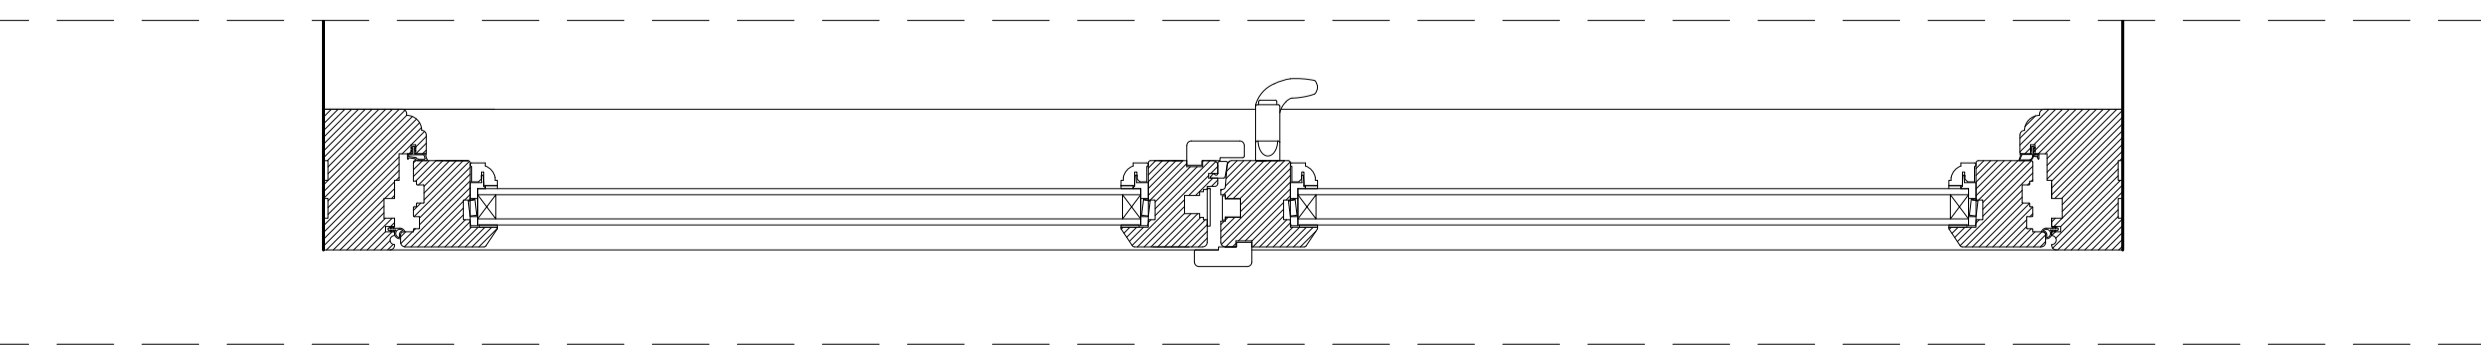

02 Plan
dW01 Window detail: Type A

