
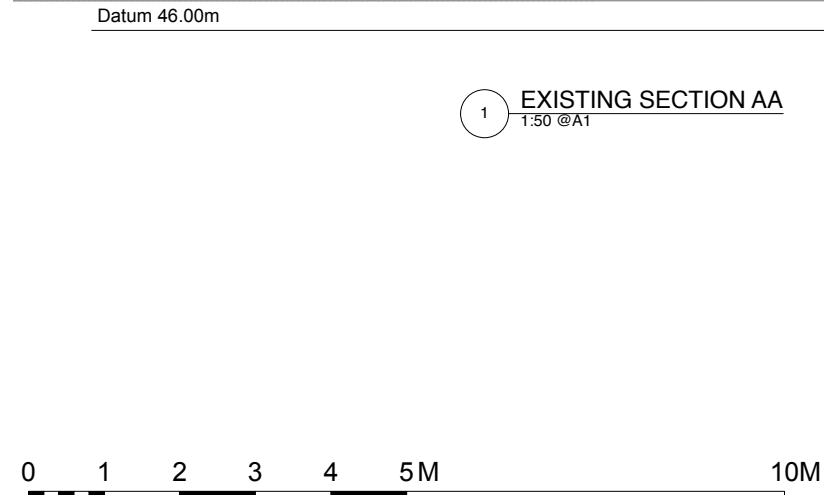


GENERAL NOTES:
All dimensions to be checked on site prior to commencement of any works, and/or preparation of any shop drawings.
Sizes of and dimensions to any structural elements are indicative only. See structural engineers drawings for actual sizes / dimensions.
Sizes of and dimensions to any service elements are indicative only. See service engineers drawings for actual sizes and dimensions.
This drawing to be read in conjunction with all relevant Architect's drawings, specifications and other Consultants' information.

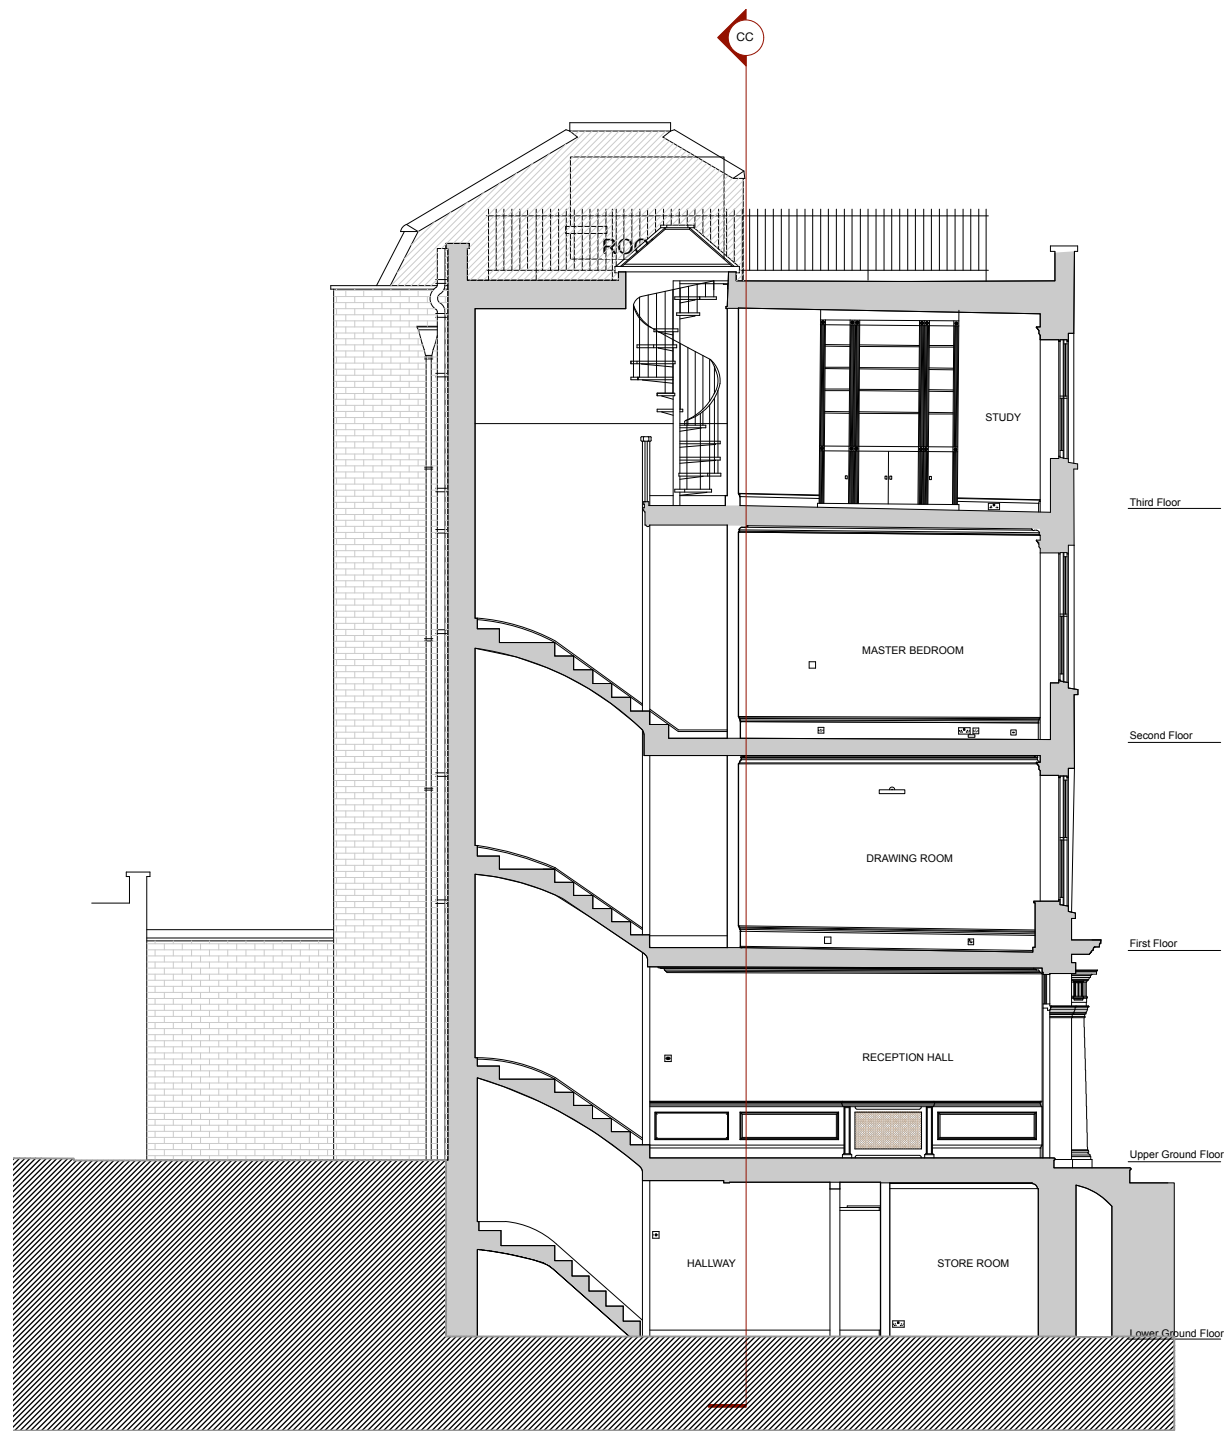

| | | | |
|--|-------------------------|-------------------|----------|
| | | | |
| revision | description | date | initials |
| dwg type | | EXISTING | |
| dwg status | | PLANNING | |
| Sacks Maguire Architects 155a Regents Park Road London NW1 8BB Telephone 020 7722 9298 fax 020 7586 9059 | | | |
| Project 3 Upper Terrace, London - NW3 6RH | | | |
| Title Existing Section AA & BB | | | |
| Client David Loewi, Rolant Hergert | | | |
| scale 1:50 @A1 1:100 @A3 | drawn drawing number | date June 2018 | revision |
| 682 | P10 | / | |