



GENERAL NOTES:
 All dimensions to be checked on site prior to commencement of any works, and/or preparation of any shop drawings.
 Sizes of and dimensions to any structural elements are indicative only. See structural engineers drawings for actual sizes / dimensions.
 Sizes of and dimensions to any service elements are indicative only. See service engineers drawings for actual sizes and dimensions.
 This drawing to be read in conjunction with all relevant Architect's drawings, specifications and other Consultants' information.

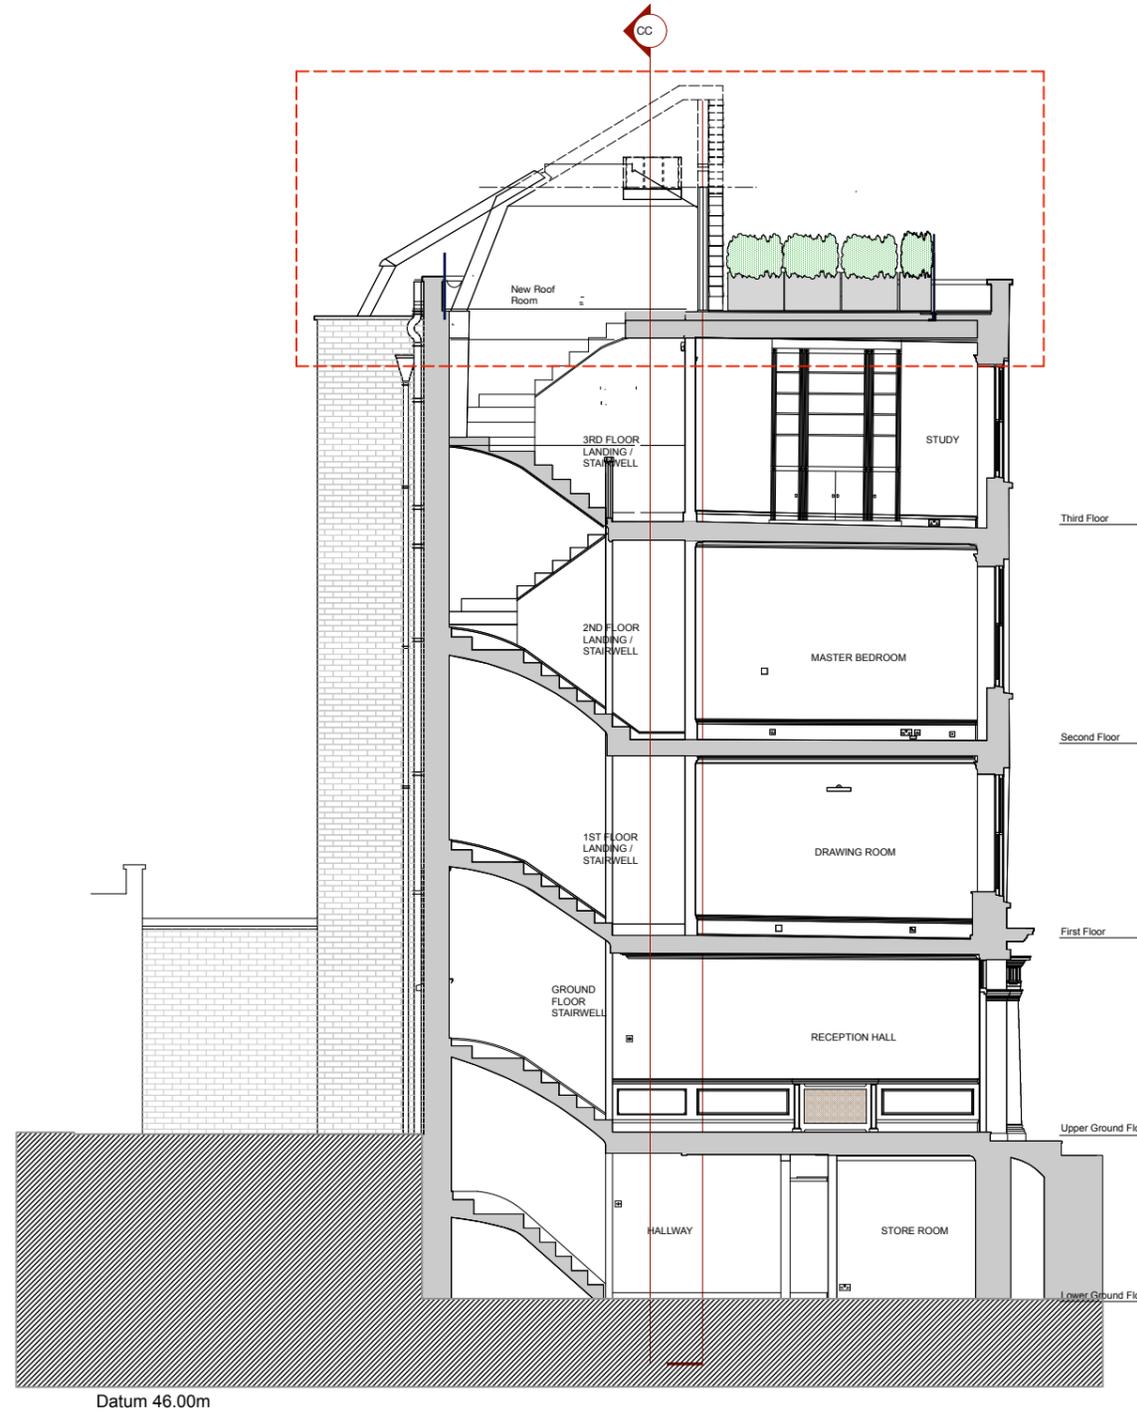

1 PROPOSED SECTION AA
 1:50 @A1

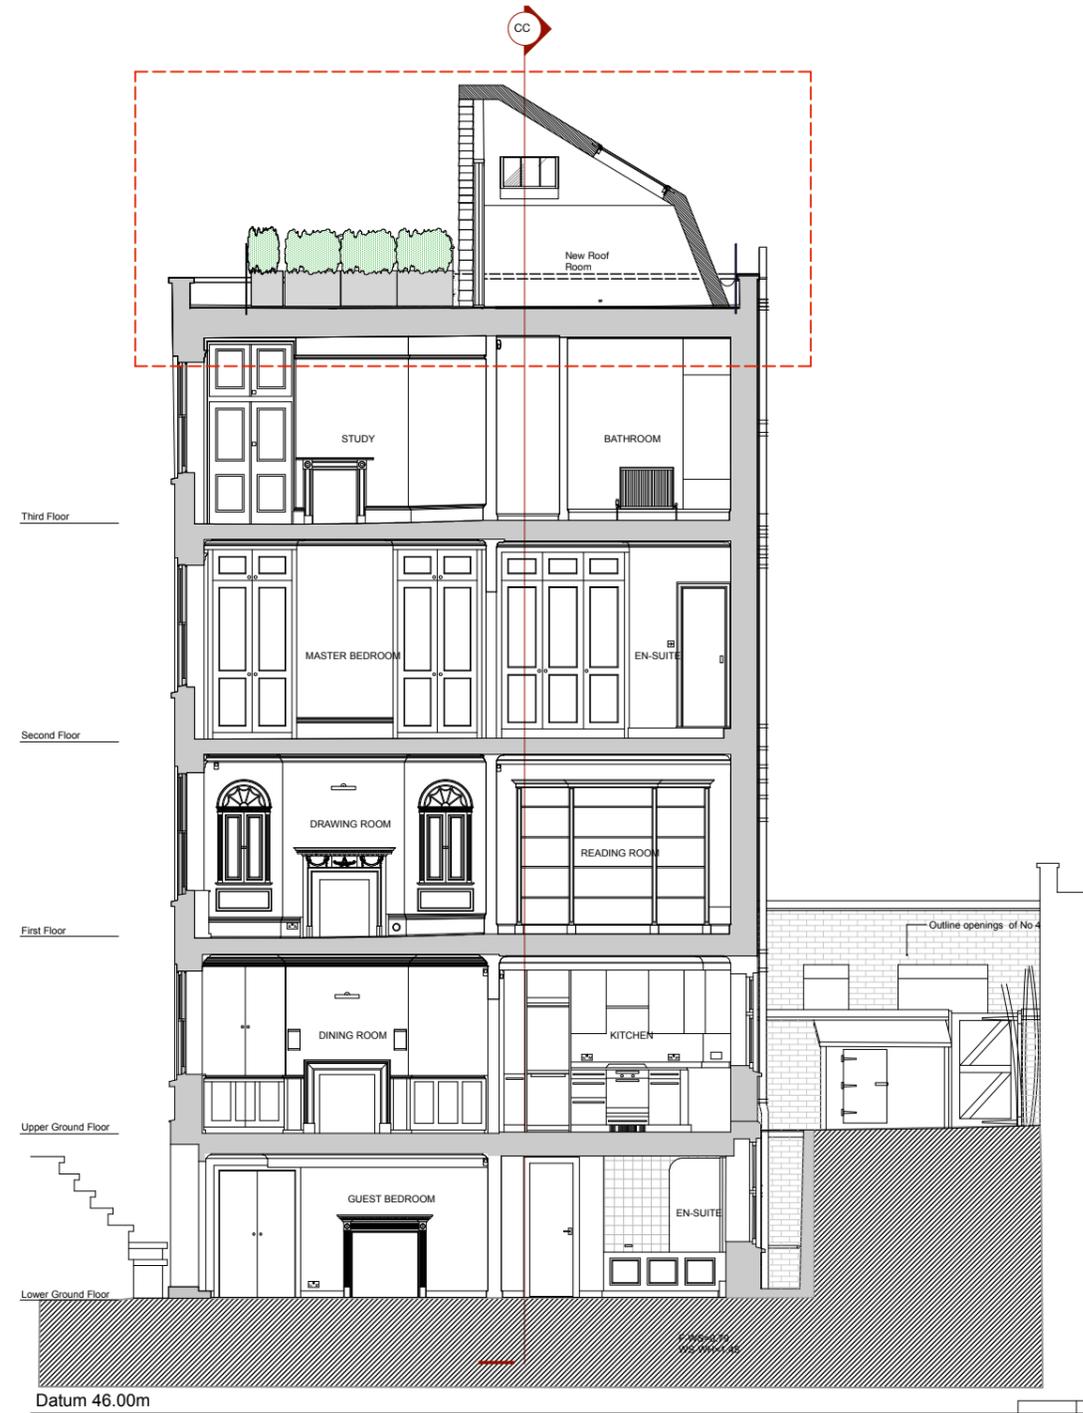

2 PROPOSED SECTION BB
 1:50 @A1



revision	description	date	initials
	PROPOSED		
	PLANNING		
Sacks Maguire Architects 155a Regents Park Road London NW1 8BB Telephone 020 7722 9298 fax 020 7586 9059			
Project 3 Upper Terrace, London - NW3 6RH			
Title Proposed Section AA & BB			
Client David Loewi, Rolant Hergert			
scale 1:50 @A1 1:100 @A3	drawn huld	date June 2018	revision
job number 682	drawing number PR110		