


Wallbarn M-Tray Modular Sedum
Green Roof system 500x500x100mm

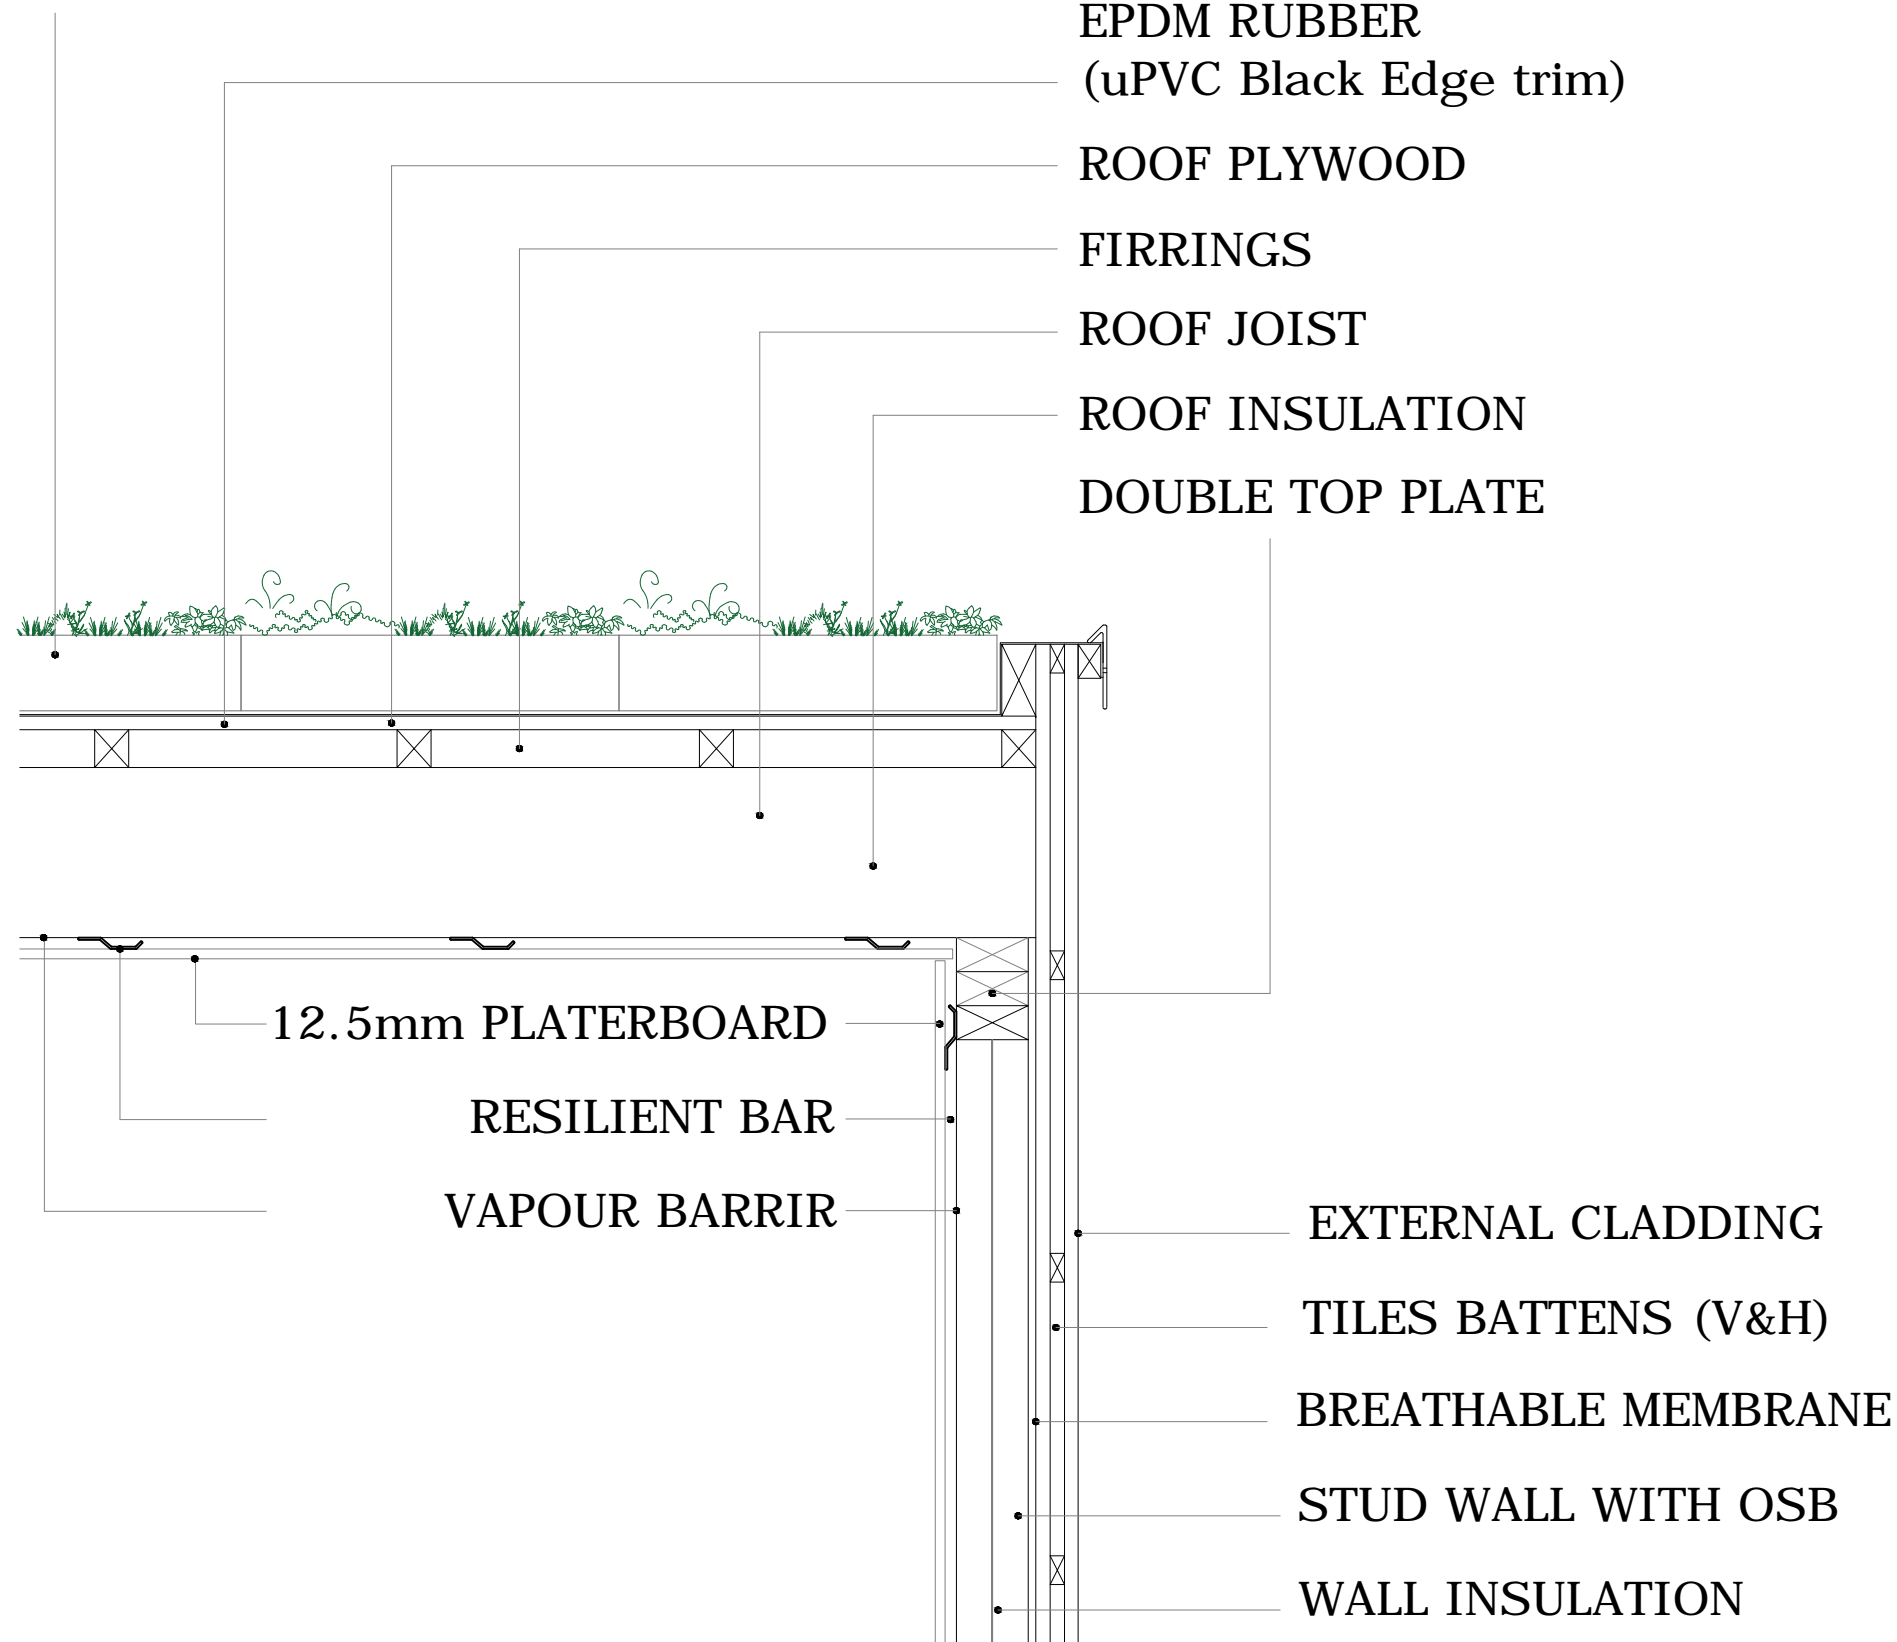

Note:

Cross View
Roof Cross Section
(Side of the building)



Order No:	M.J.		
A	22.10 2019		
Version	Drawing Date	Checked Date	Approved Date
Client	Mr & Mrs Wingrove		
Project	96 Albert Street NW17NA		
Drawing Title	Roof Cross Section		
Crown Pavilions Architectural Designs and Development Consultant			
Office	Scale: 1:10@A3		
6b Lys Mill Farm Howe Road Wallington Oxfordshire	Purpose of Issue		
Tel: 01491612820 Fax: 01491614747	V4		
Drawing No	22.10.19V4.6		