



CROSS SECTION ELEVATION
OF BACK WALL
EXISTING

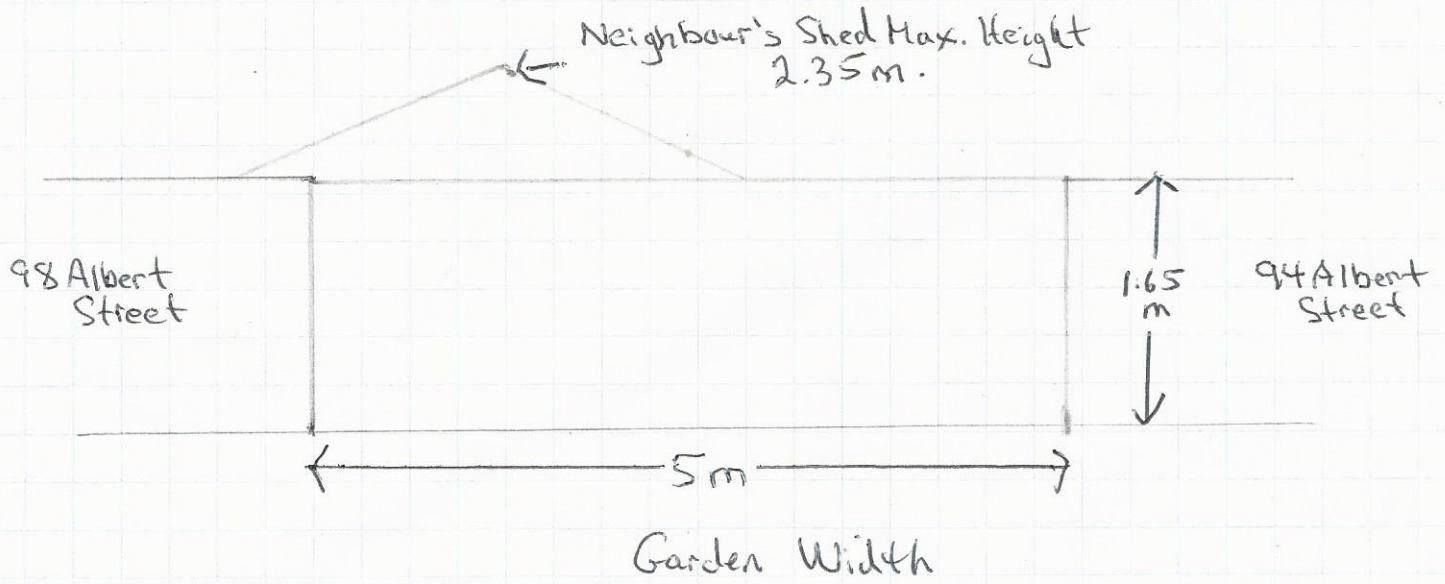


Scale 1:50

CROSS SECTION ELEVATION OF BACK WALL PROPOSED

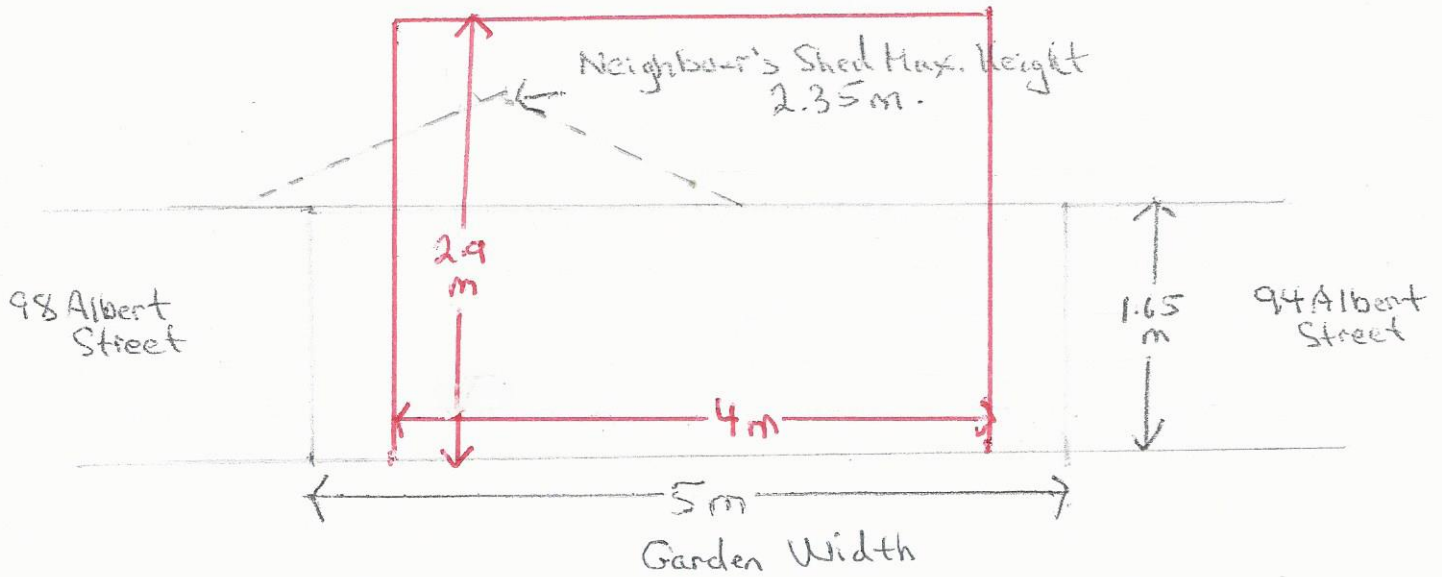


Scale: 1:50
Garden Room in Red

CROSS SECTION ELEVATION
OF SIDE WALL WITH
94 ALBERT STREET
EXISTING

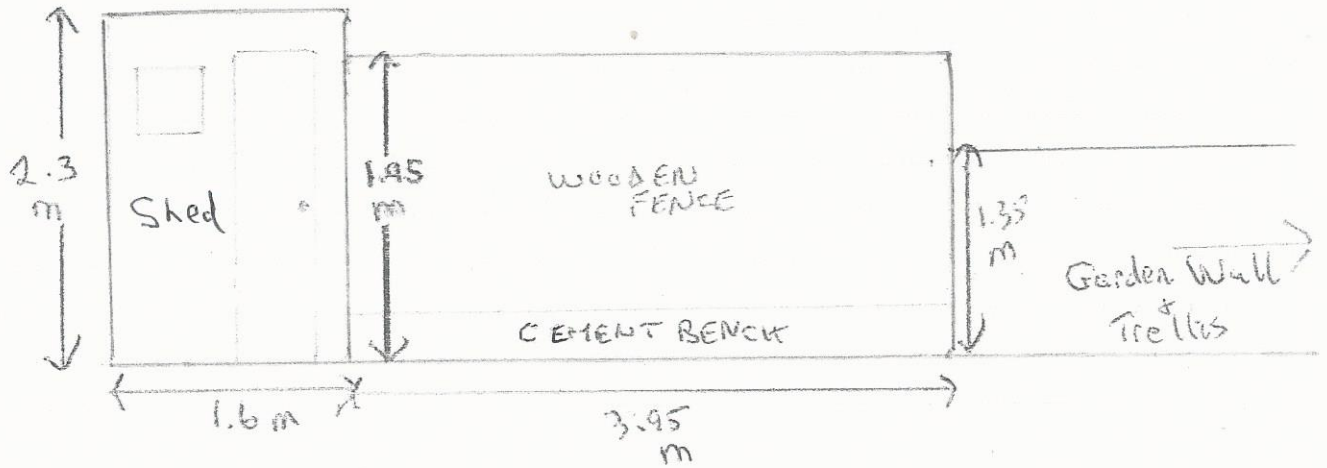


Scale: 1:50

CROSS SECTION ELEVATION
OF SIDE WALL WITH
94 ALBERT STREET
PROPOSED

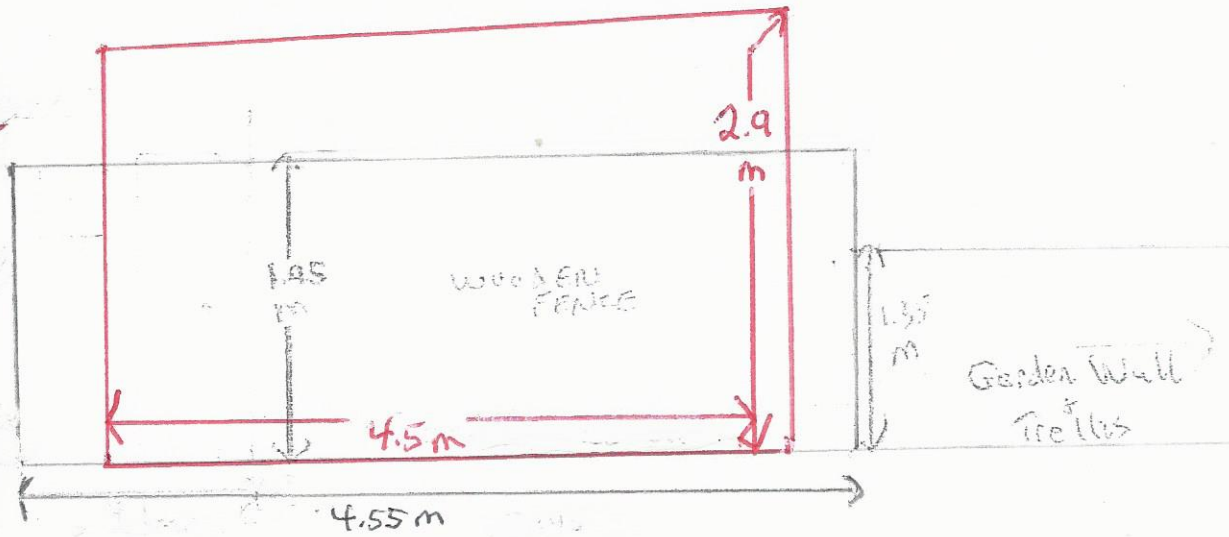


Scale: 1:50
Garden Room in Red

CROSS SECTION ELEVATION
OF SIDE WALL WITH
98 ALBERT STREET
EXISTING

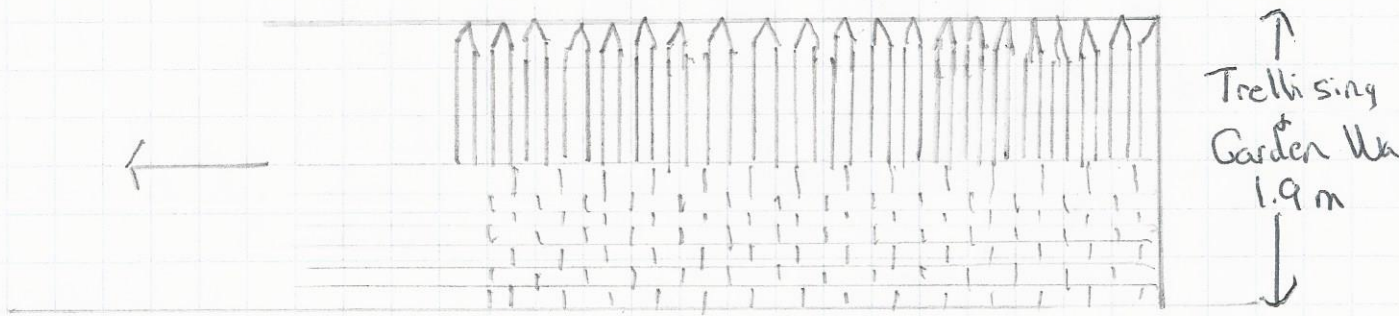

Scale: 1:50

CROSS SECTION ELEVATION
OF SIDE WALL WITH
98 ALBERT STREET
PROPOSED

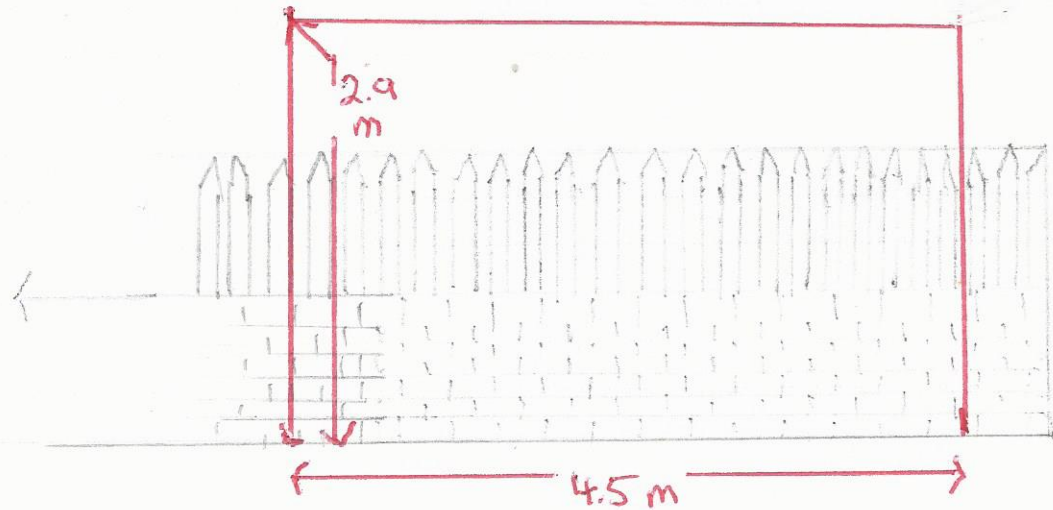

↑
Trellising
Garden Wall
1.9 m
↓

Scale: 1:50
Garden Room in Red