

External Entrances

11 Woburn Square


Site Location Plan

Location: EX13
Sign Type: ST3a – 440 x 600mm

Existing Sign





Proposed montage

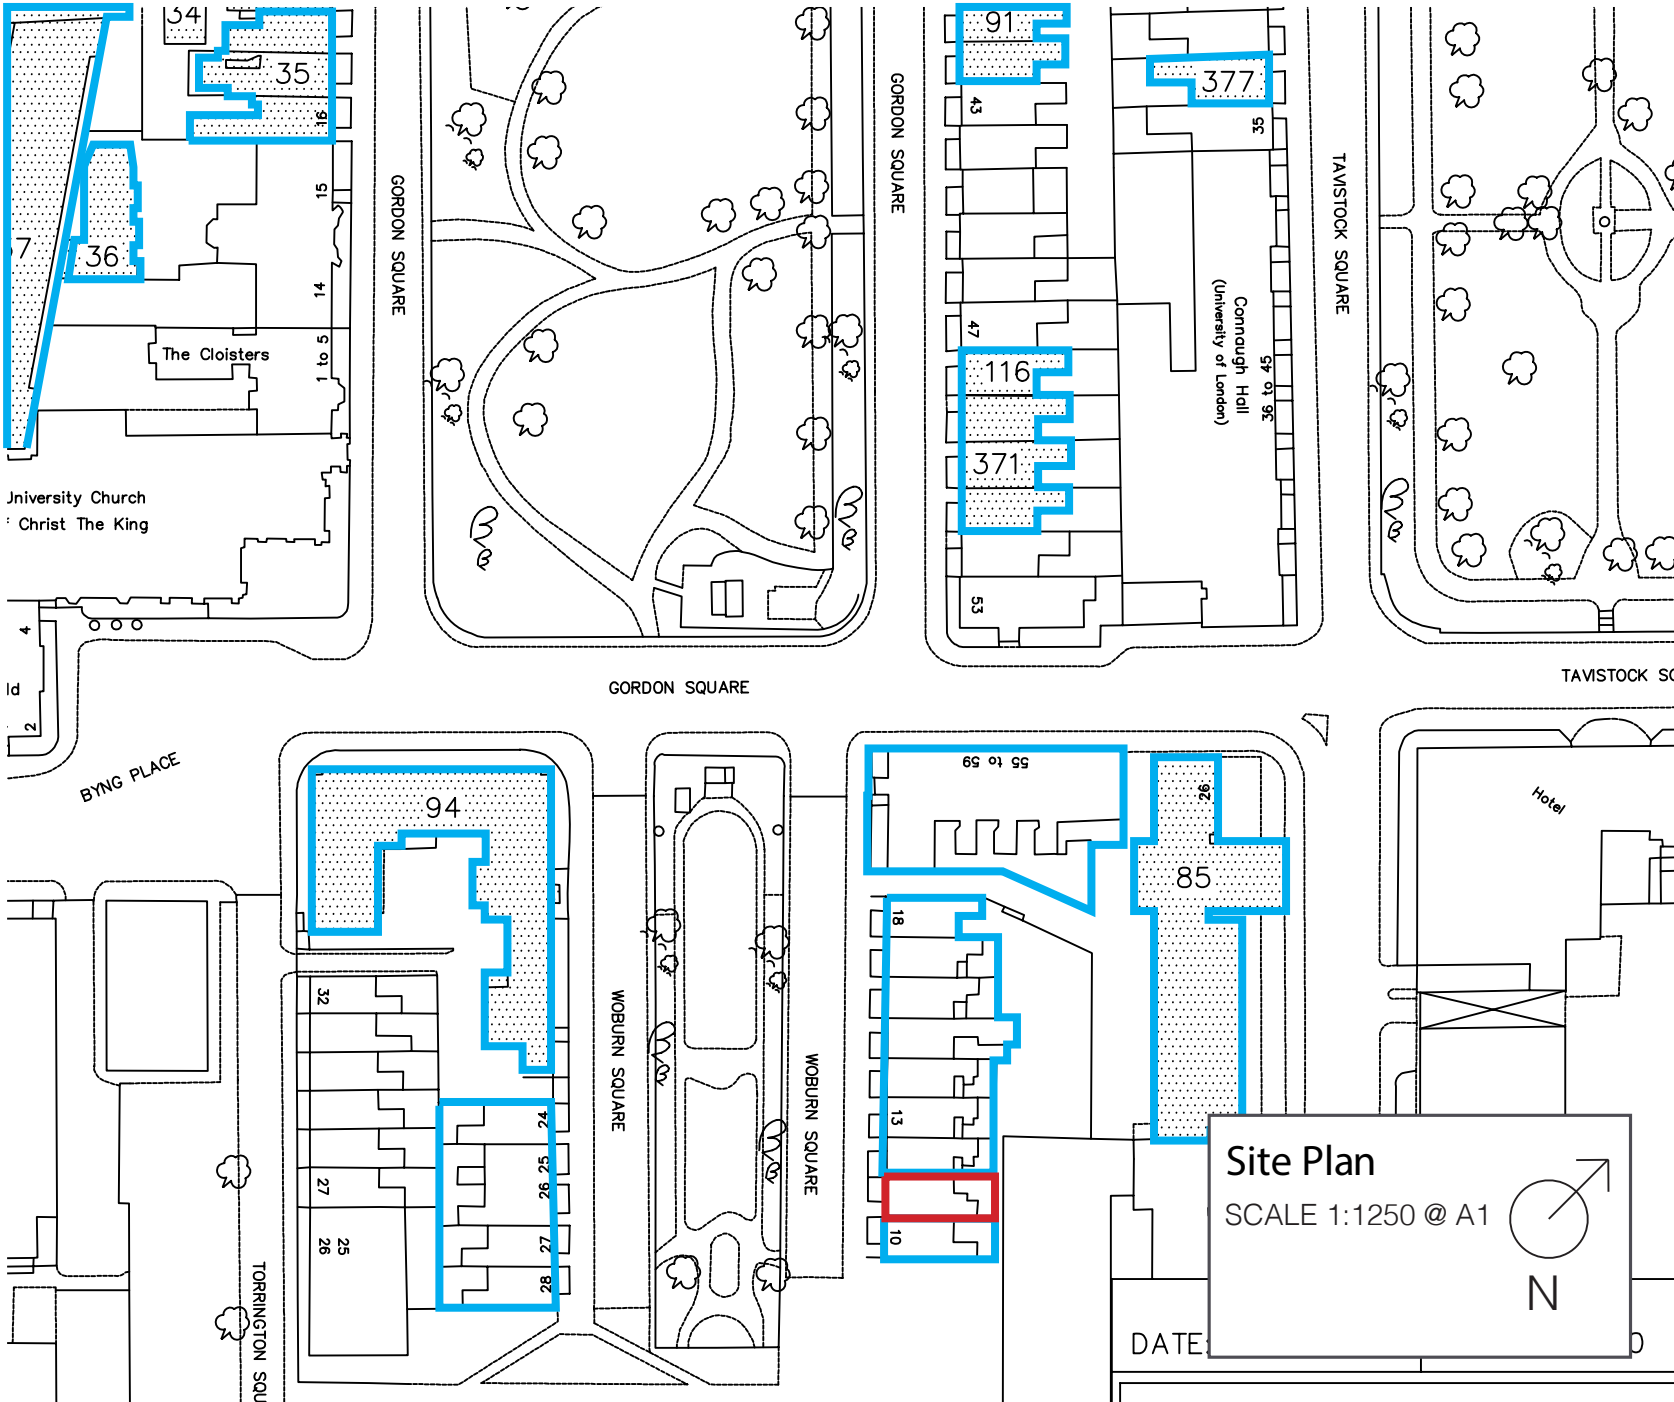

External Entrances

11 Woburn Square

Site Location Plan

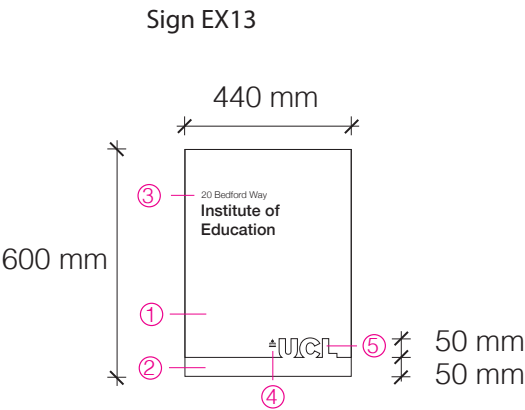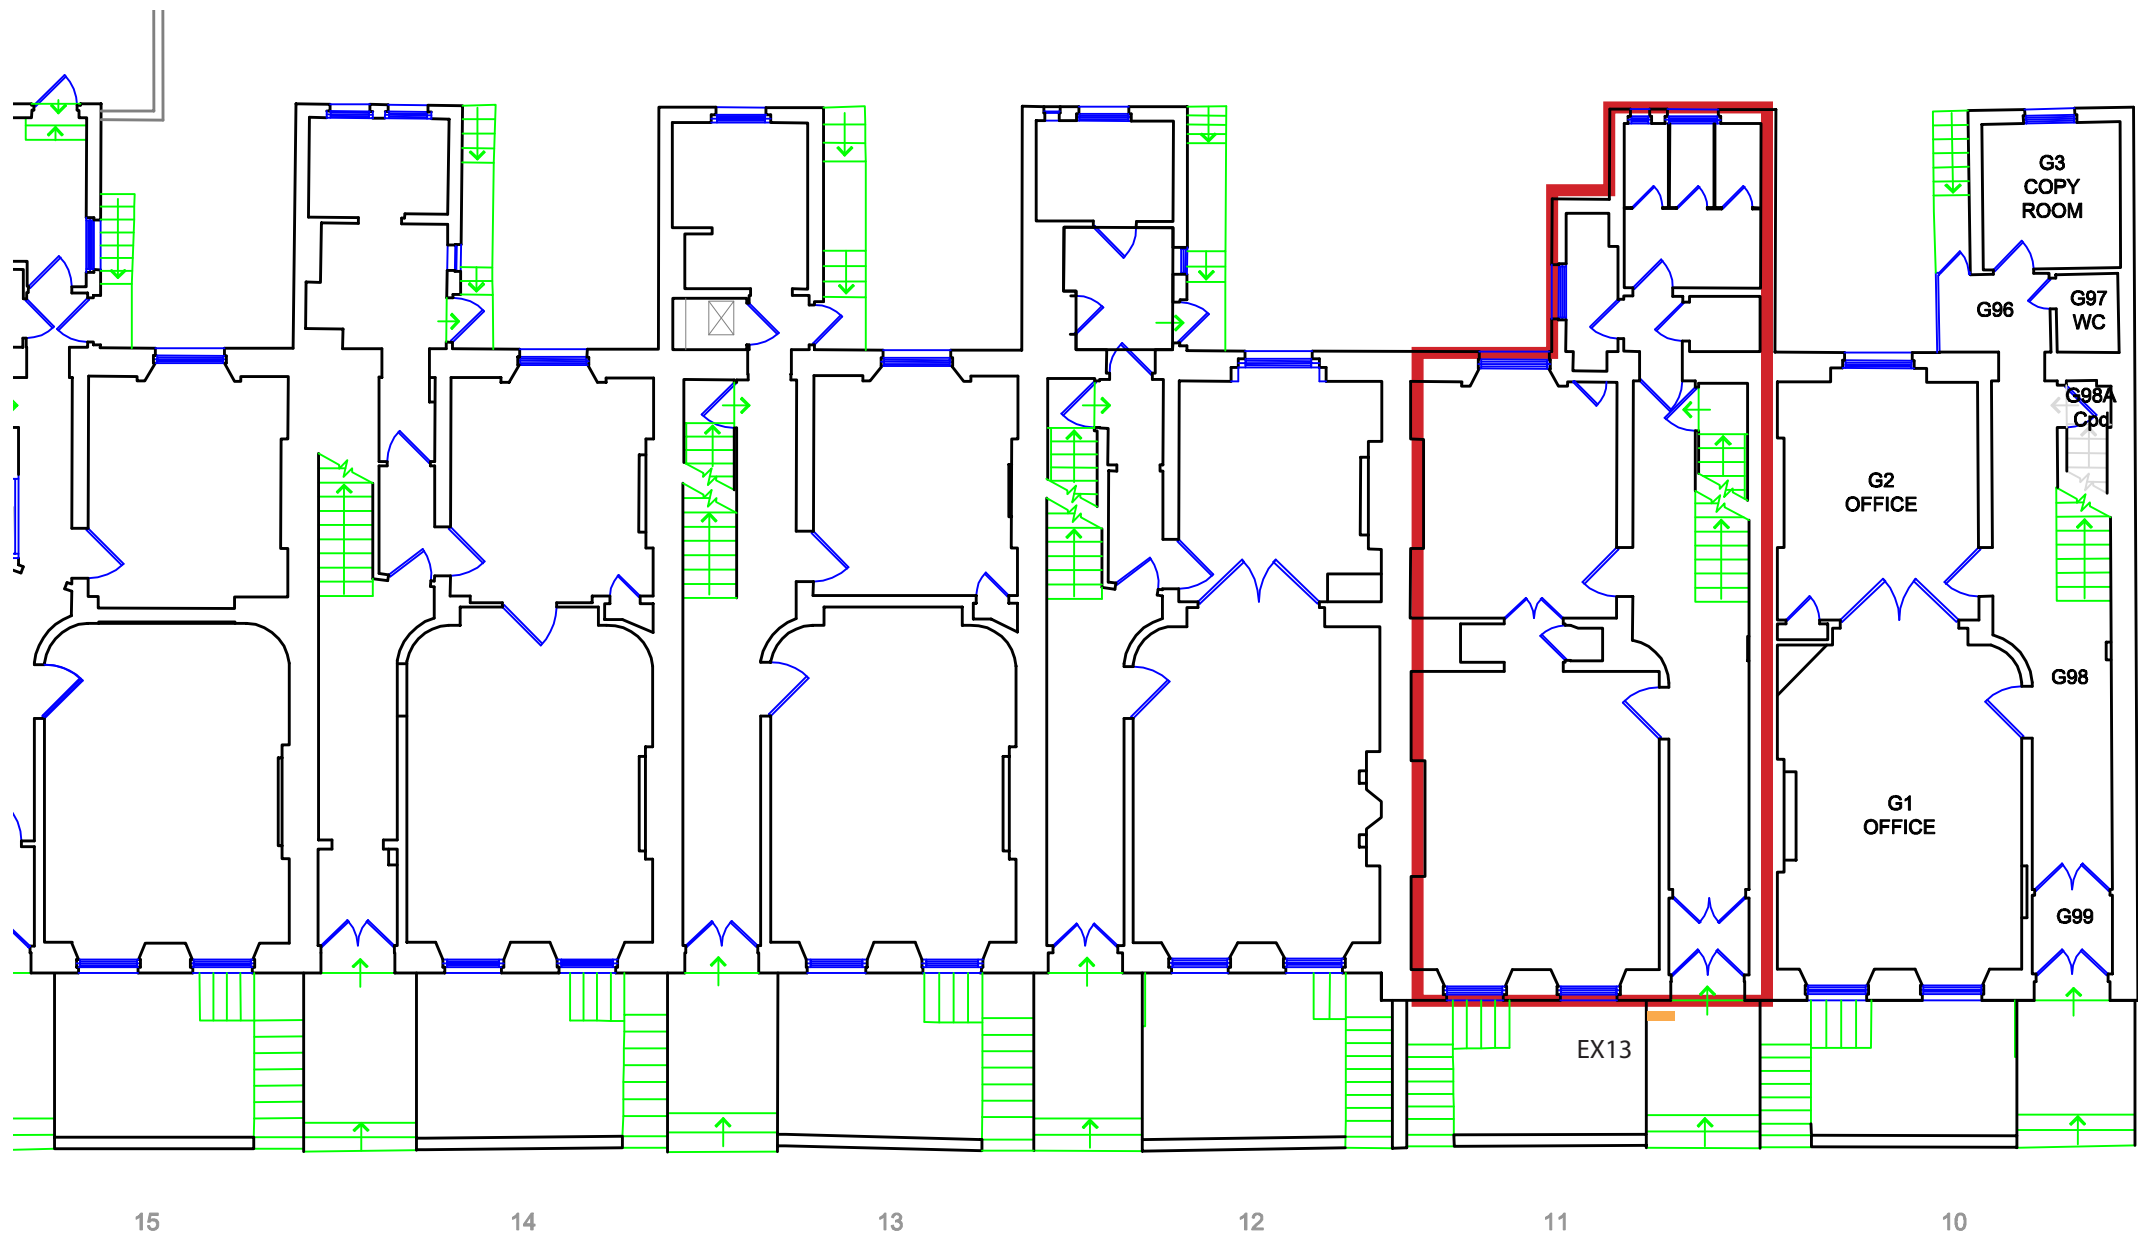


- SCALE 1:20
- ① 3MM ALUMINIUM FRET-CUT UPPER TRAY, POLYESTER POWDER COATED BLACK (GLOSS FINISH), MOUNTED ON TO UNDER-TRAY / CARRIER PANEL.
 - ② 3MM ALUMINIUM UNDER-TRAY / CARRIER PANEL, POLYESTER POWDER COATED TO SPECIFIED COLOUR (MID SHEEN FINISH).
 - ③ SCREEN PRINTED TEXT IN WHITE (TYPICAL SHOWN).
 - ④ SCREEN PRINTED LOGO IN WHITE.
 - ⑤ FRET CUT "UCL" LETTERS IN UPPER TRAY, EXPOSING UNDER-TRAY / CARRIER PANEL UNDERNEATH.

Mid Tone Stone
Pantone 7530
BS 08 B 21

Conservation Areas
default colour

Light Stone
Pantone 7528
BS 08 B 17

Conservation Areas
Portland Stone

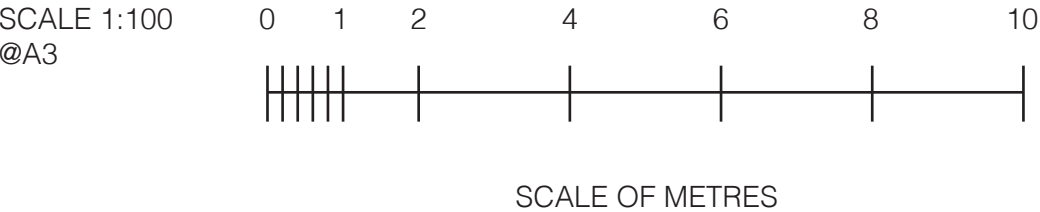

External Entrances

18 Woburn Square


Site Location Plan

Location: EX14
Sign Type: ST3a – 440 x 600mm

Existing Sign





Proposed montage

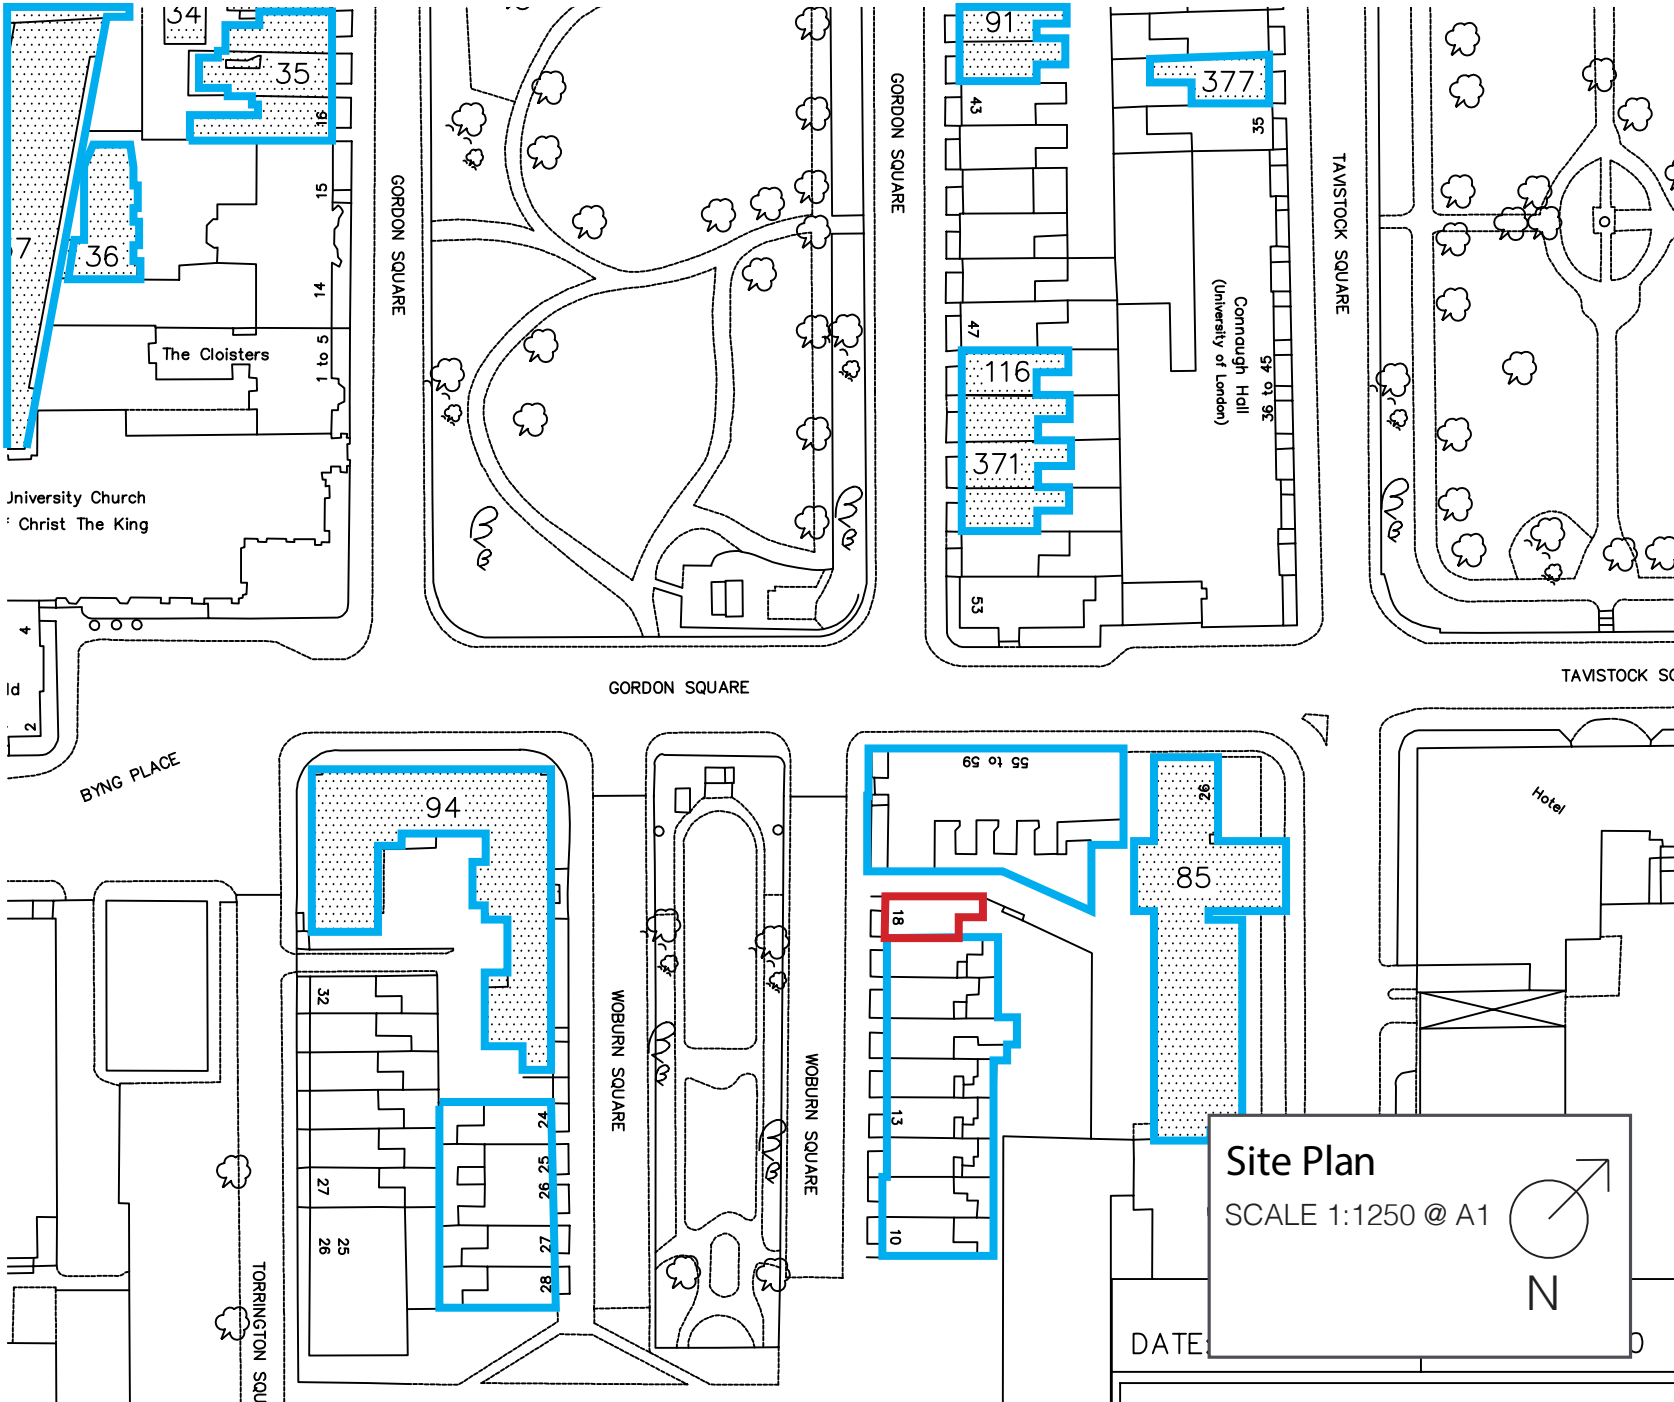

External Entrances

18 Woburn Square

Site Location Plan

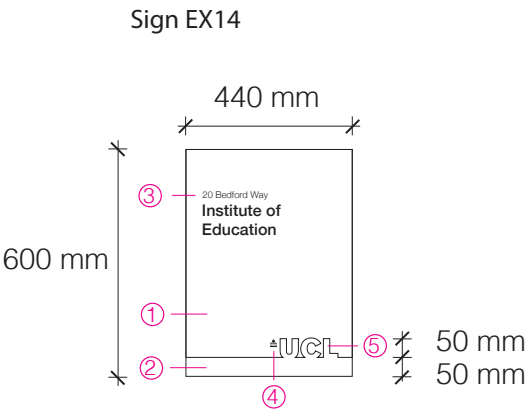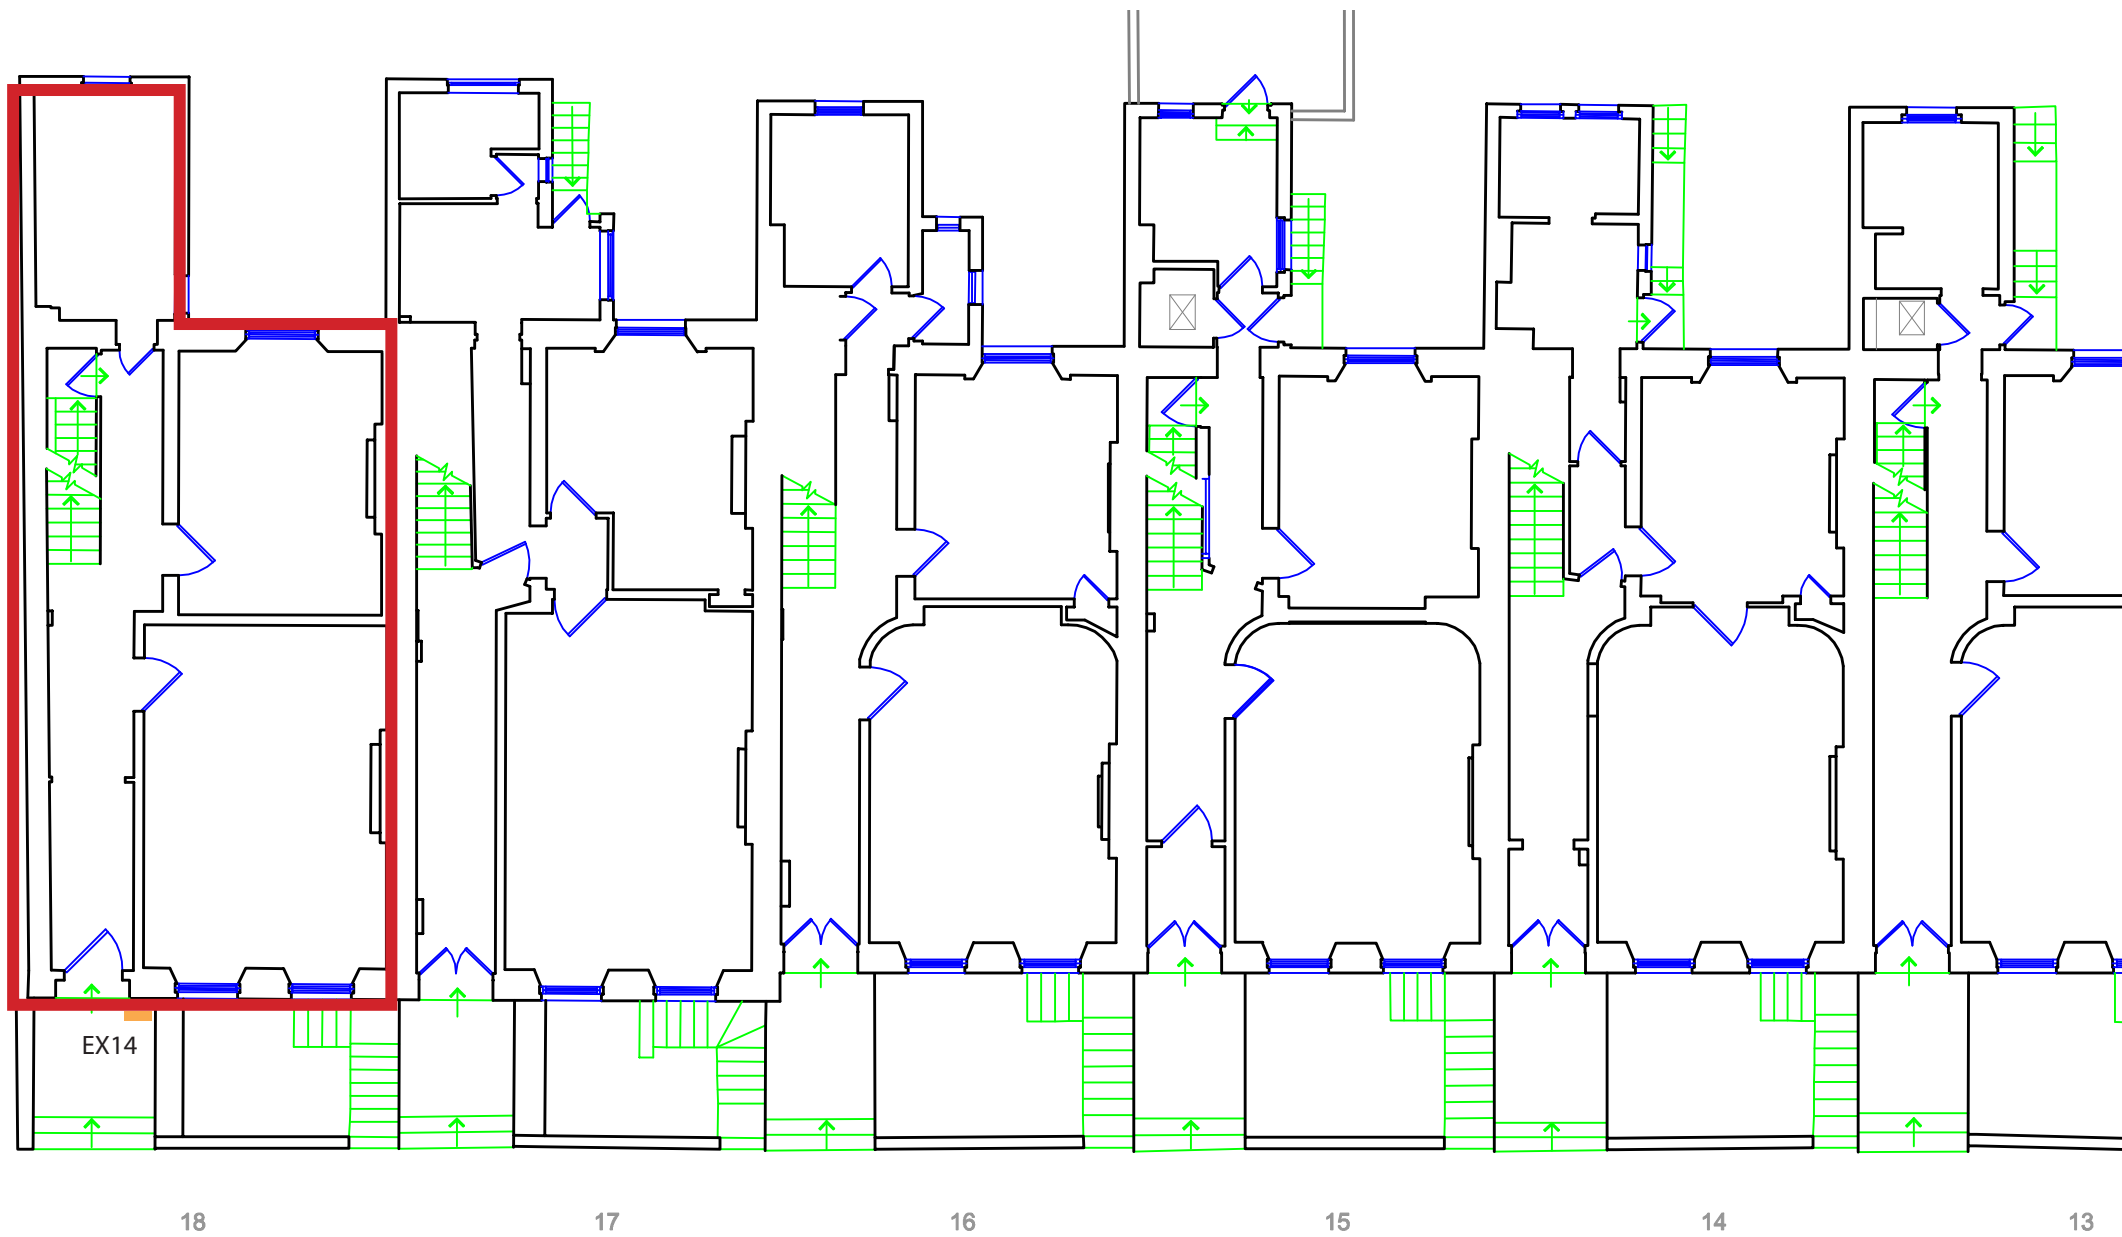

- SCALE 1:20
- ① 3MM ALUMINIUM FRET-CUT UPPER TRAY, POLYESTER POWDER COATED BLACK (GLOSS FINISH), MOUNTED ON TO UNDER-TRAY / CARRIER PANEL.
 - ② 3MM ALUMINIUM UNDER-TRAY / CARRIER PANEL, POLYESTER POWDER COATED TO SPECIFIED COLOUR (MID SHEEN FINISH).
 - ③ SCREEN PRINTED TEXT IN WHITE (TYPICAL SHOWN).
 - ④ SCREEN PRINTED LOGO IN WHITE.
 - ⑤ FRET CUT "UCL" LETTERS IN UPPER TRAY, EXPOSING UNDER-TRAY / CARRIER PANEL UNDERNEATH.

Mid Tone Stone
Pantone 7530
BS 08 B 21

Conservation Areas
default colour

Light Stone
Pantone 7528
BS 08 B 17

Conservation Areas
Portland Stone

External Entrances

24–26 Woburn Square

Site Location Plan

Location: EX15
Sign Type: ST3a – 440 x 600mm

Existing Sign



Proposed montage

