

External Entrances

24–26 Woburn Square


Site Location Plan

Location: EX16
Sign Type: ST3a – 440 x 600mm

Existing Sign





Proposed montage

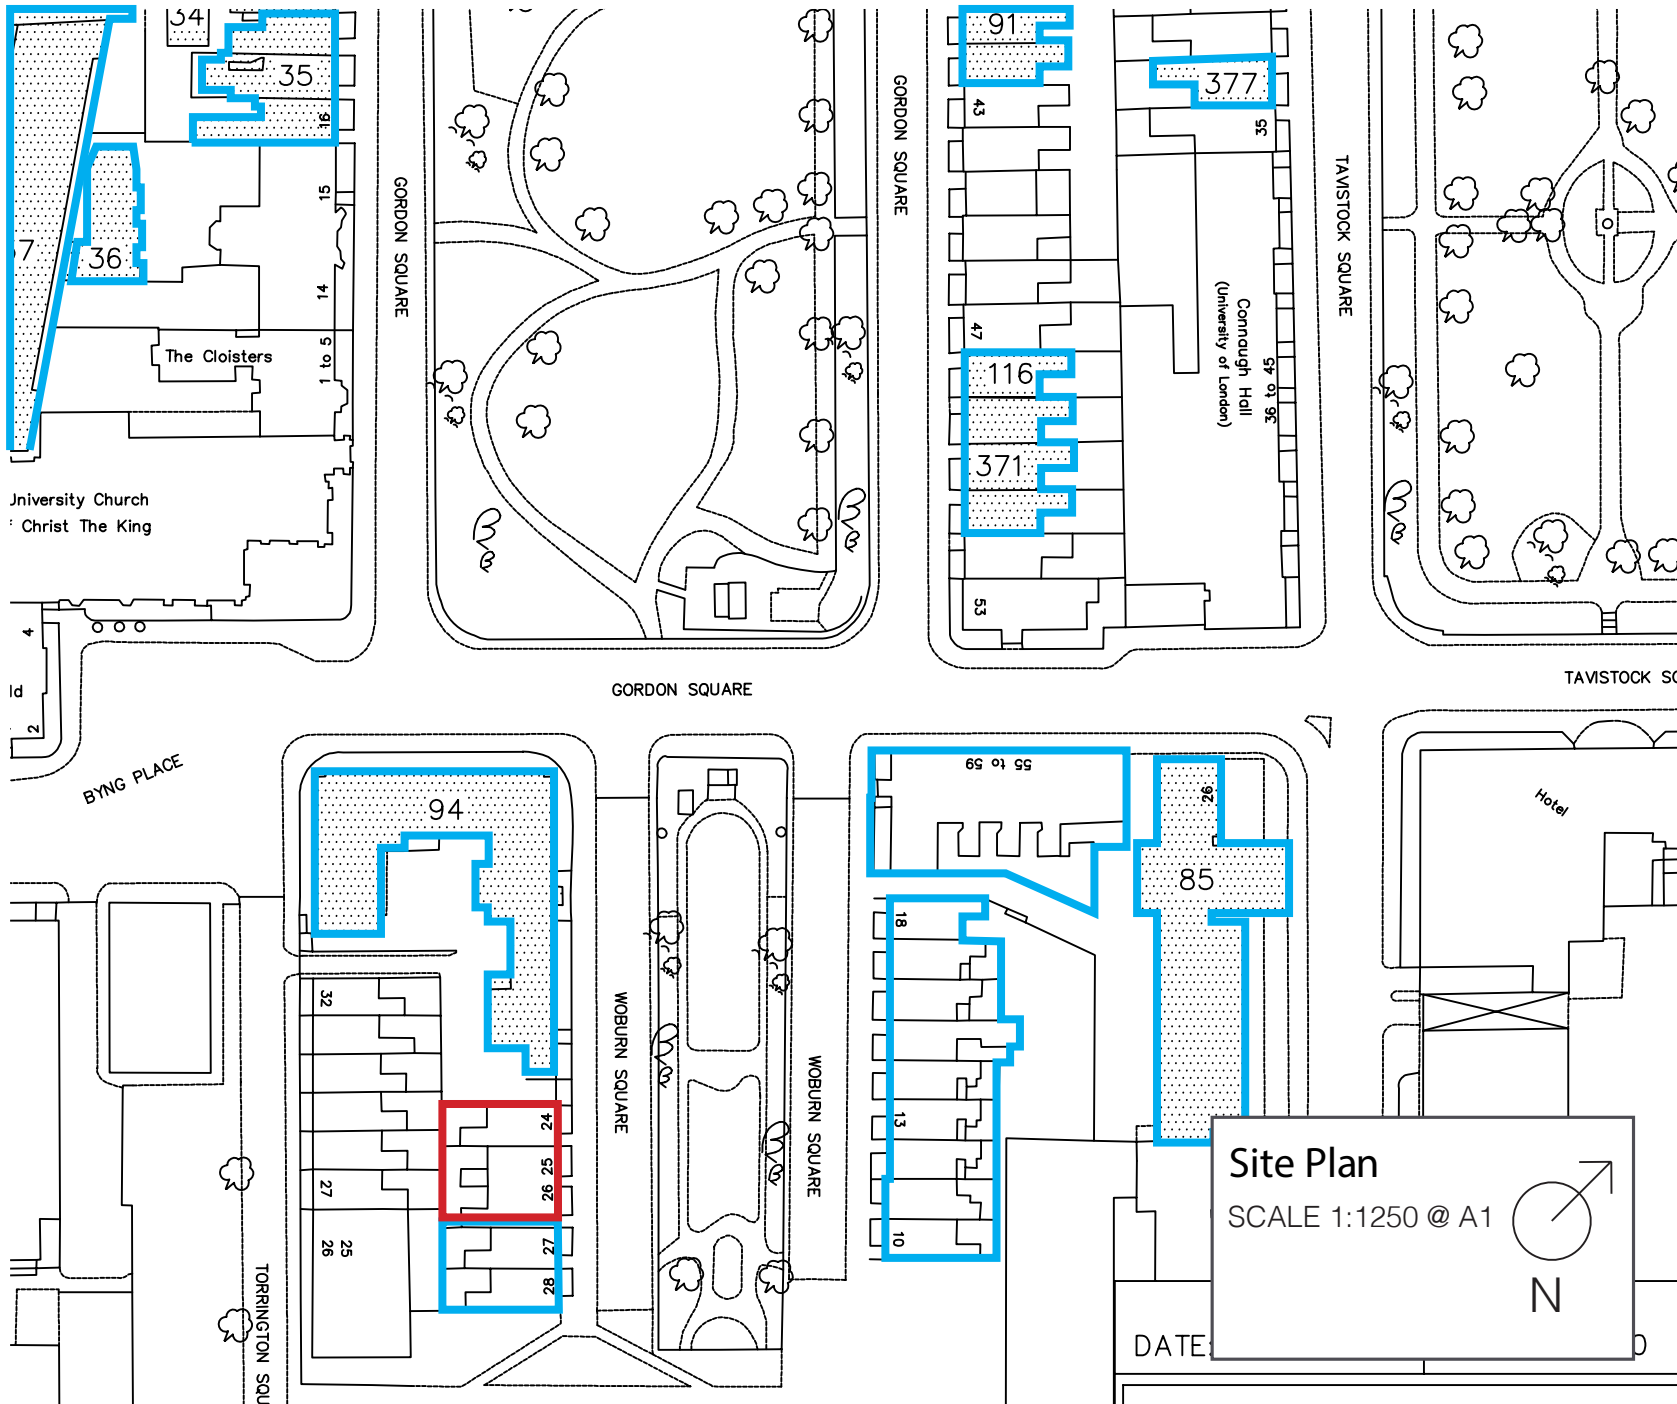

External Entrances

24–26 Woburn Square

Site Location Plan

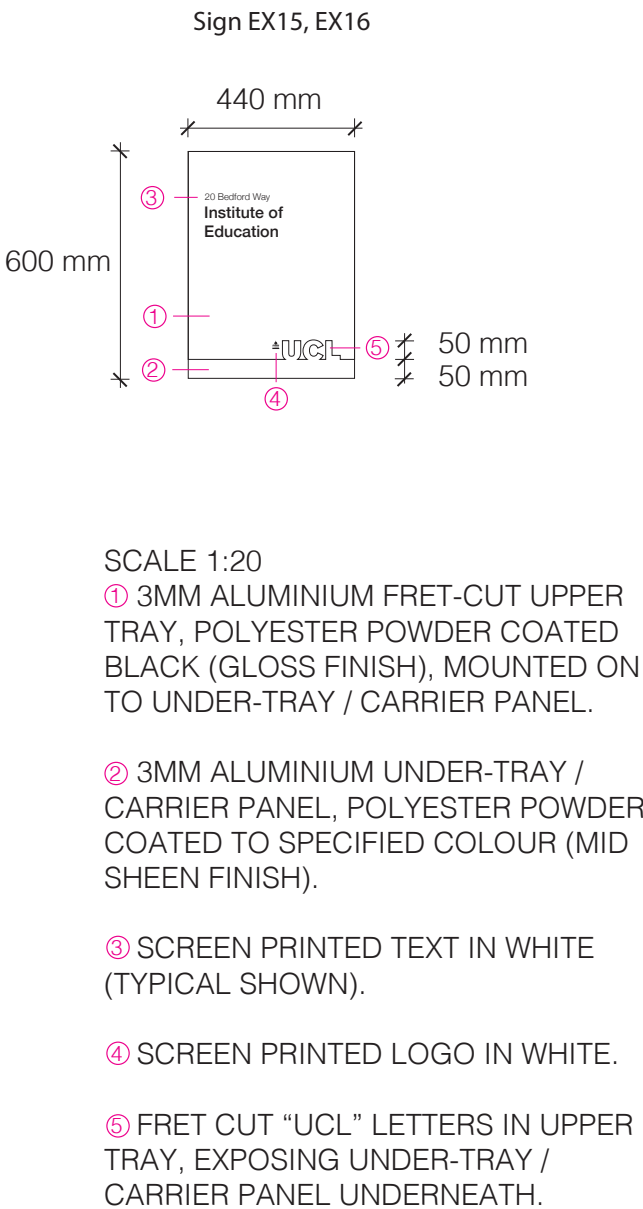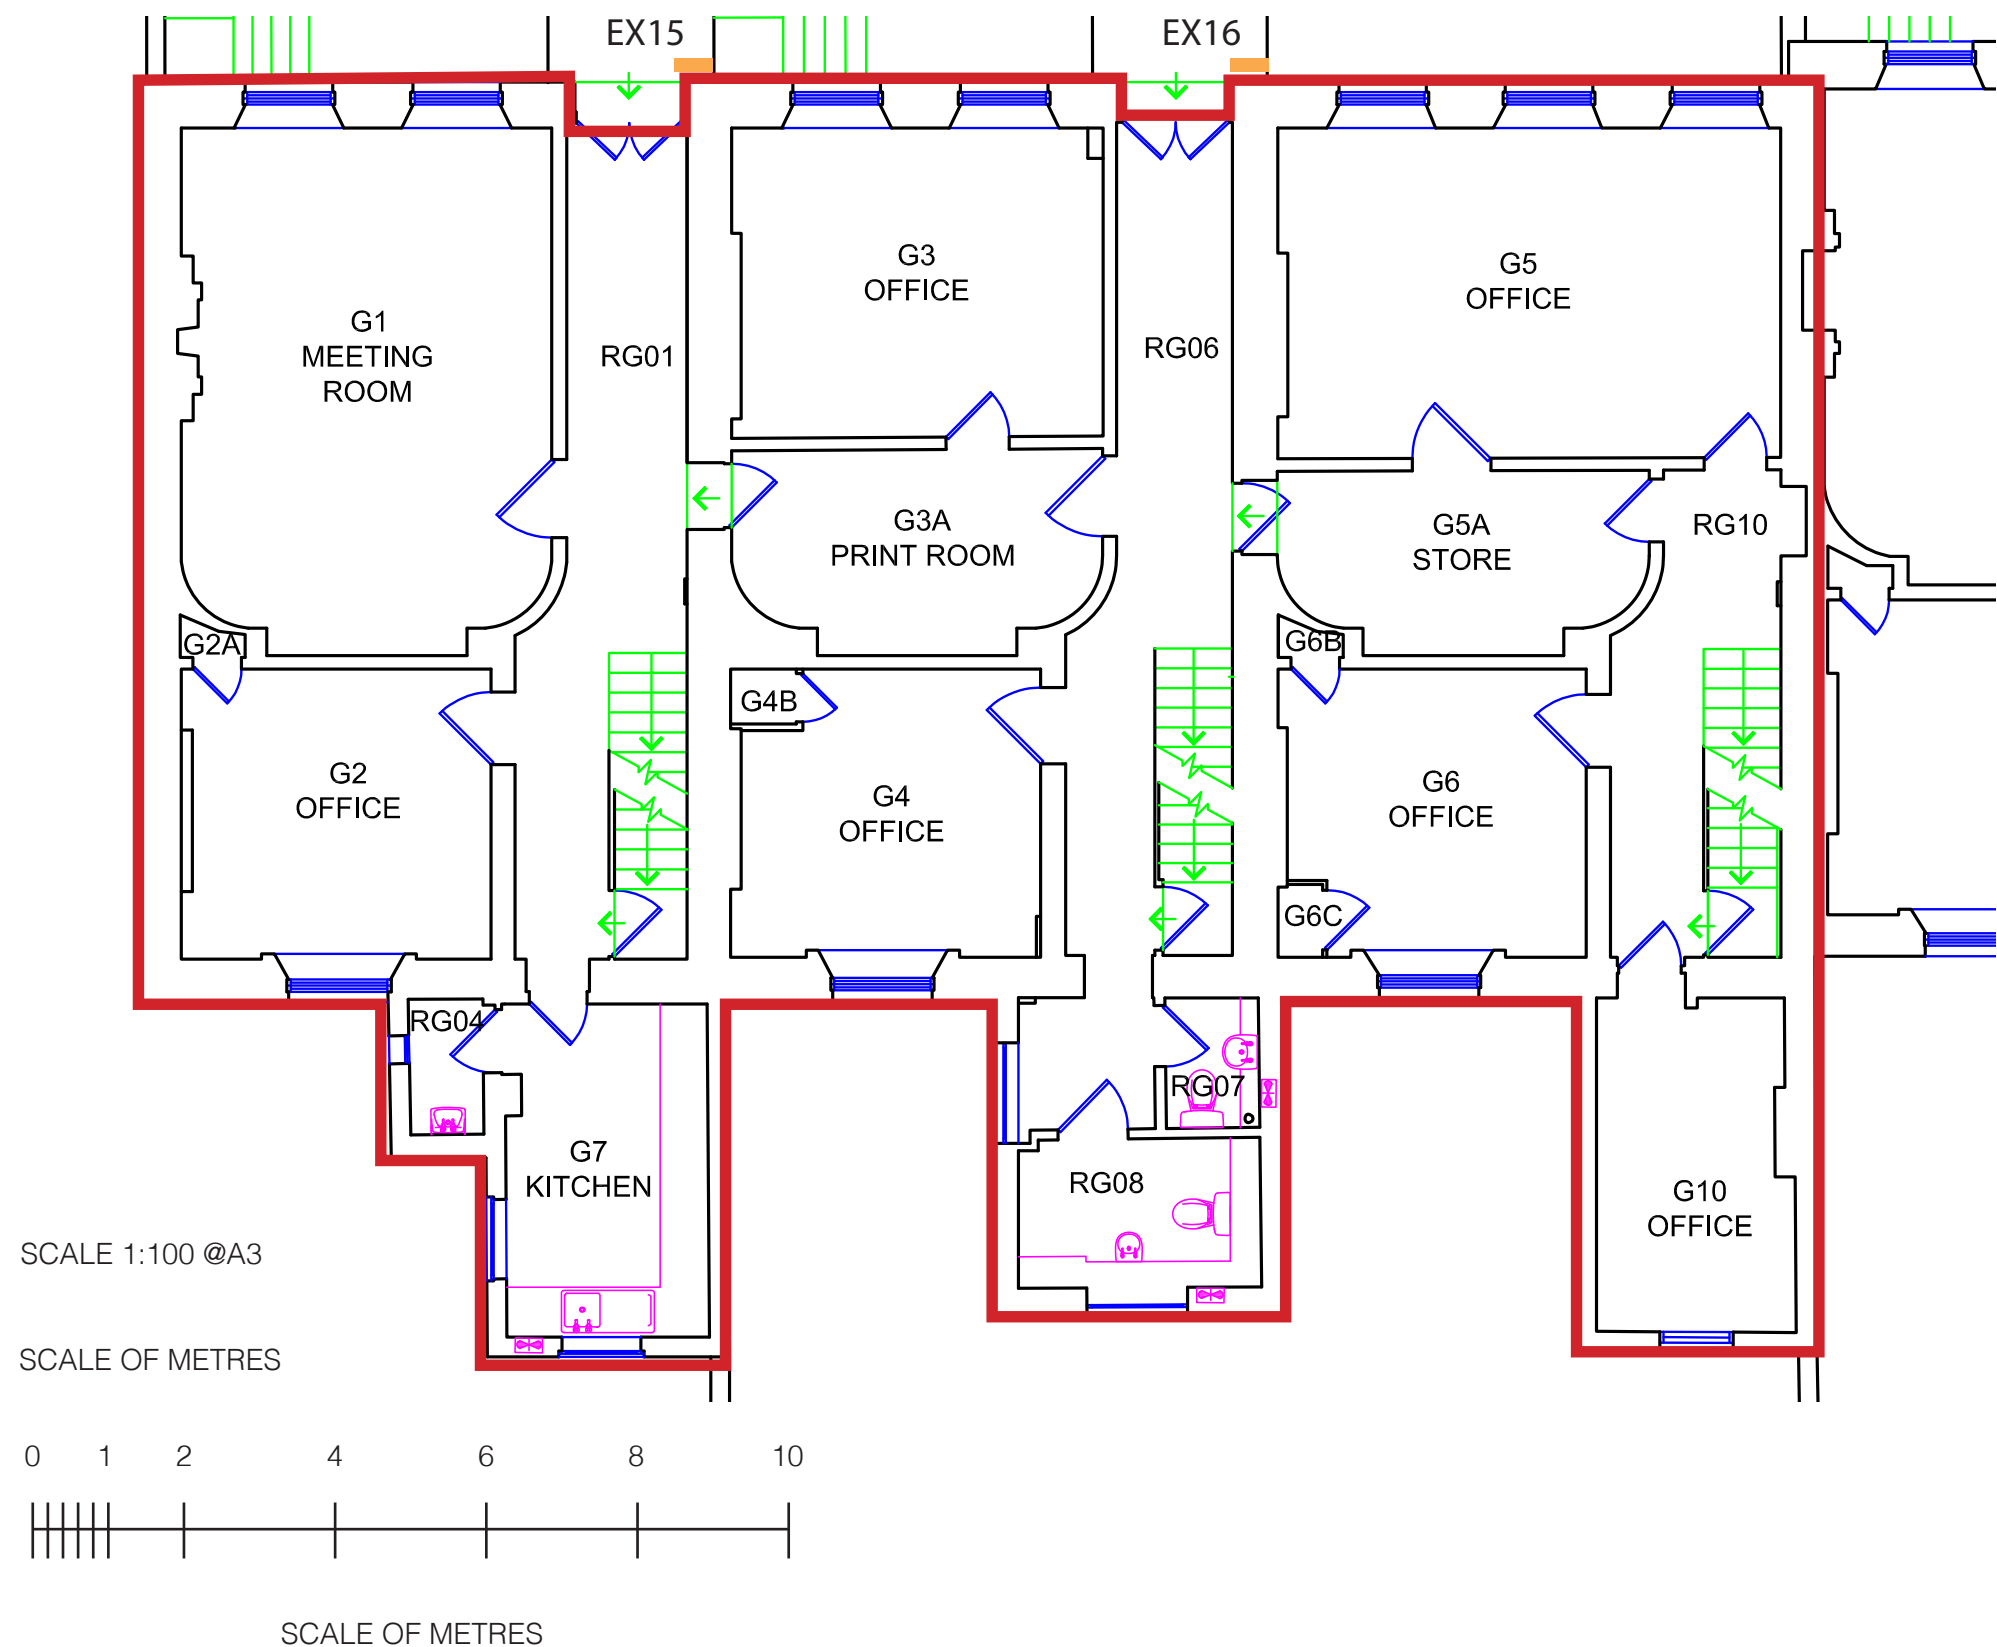

Mid Tone Stone
Pantone 7530
BS 08 B 21

Conservation Areas
default colour

Light Stone
Pantone 7528
BS 08 B 17

Conservation Areas
Portland Stone

External Entrances

27–28 Woburn Square


Site Location Plan

Location: EX17
Sign Type: ST3a – 440 x 600mm

Existing Sign



Proposed montage

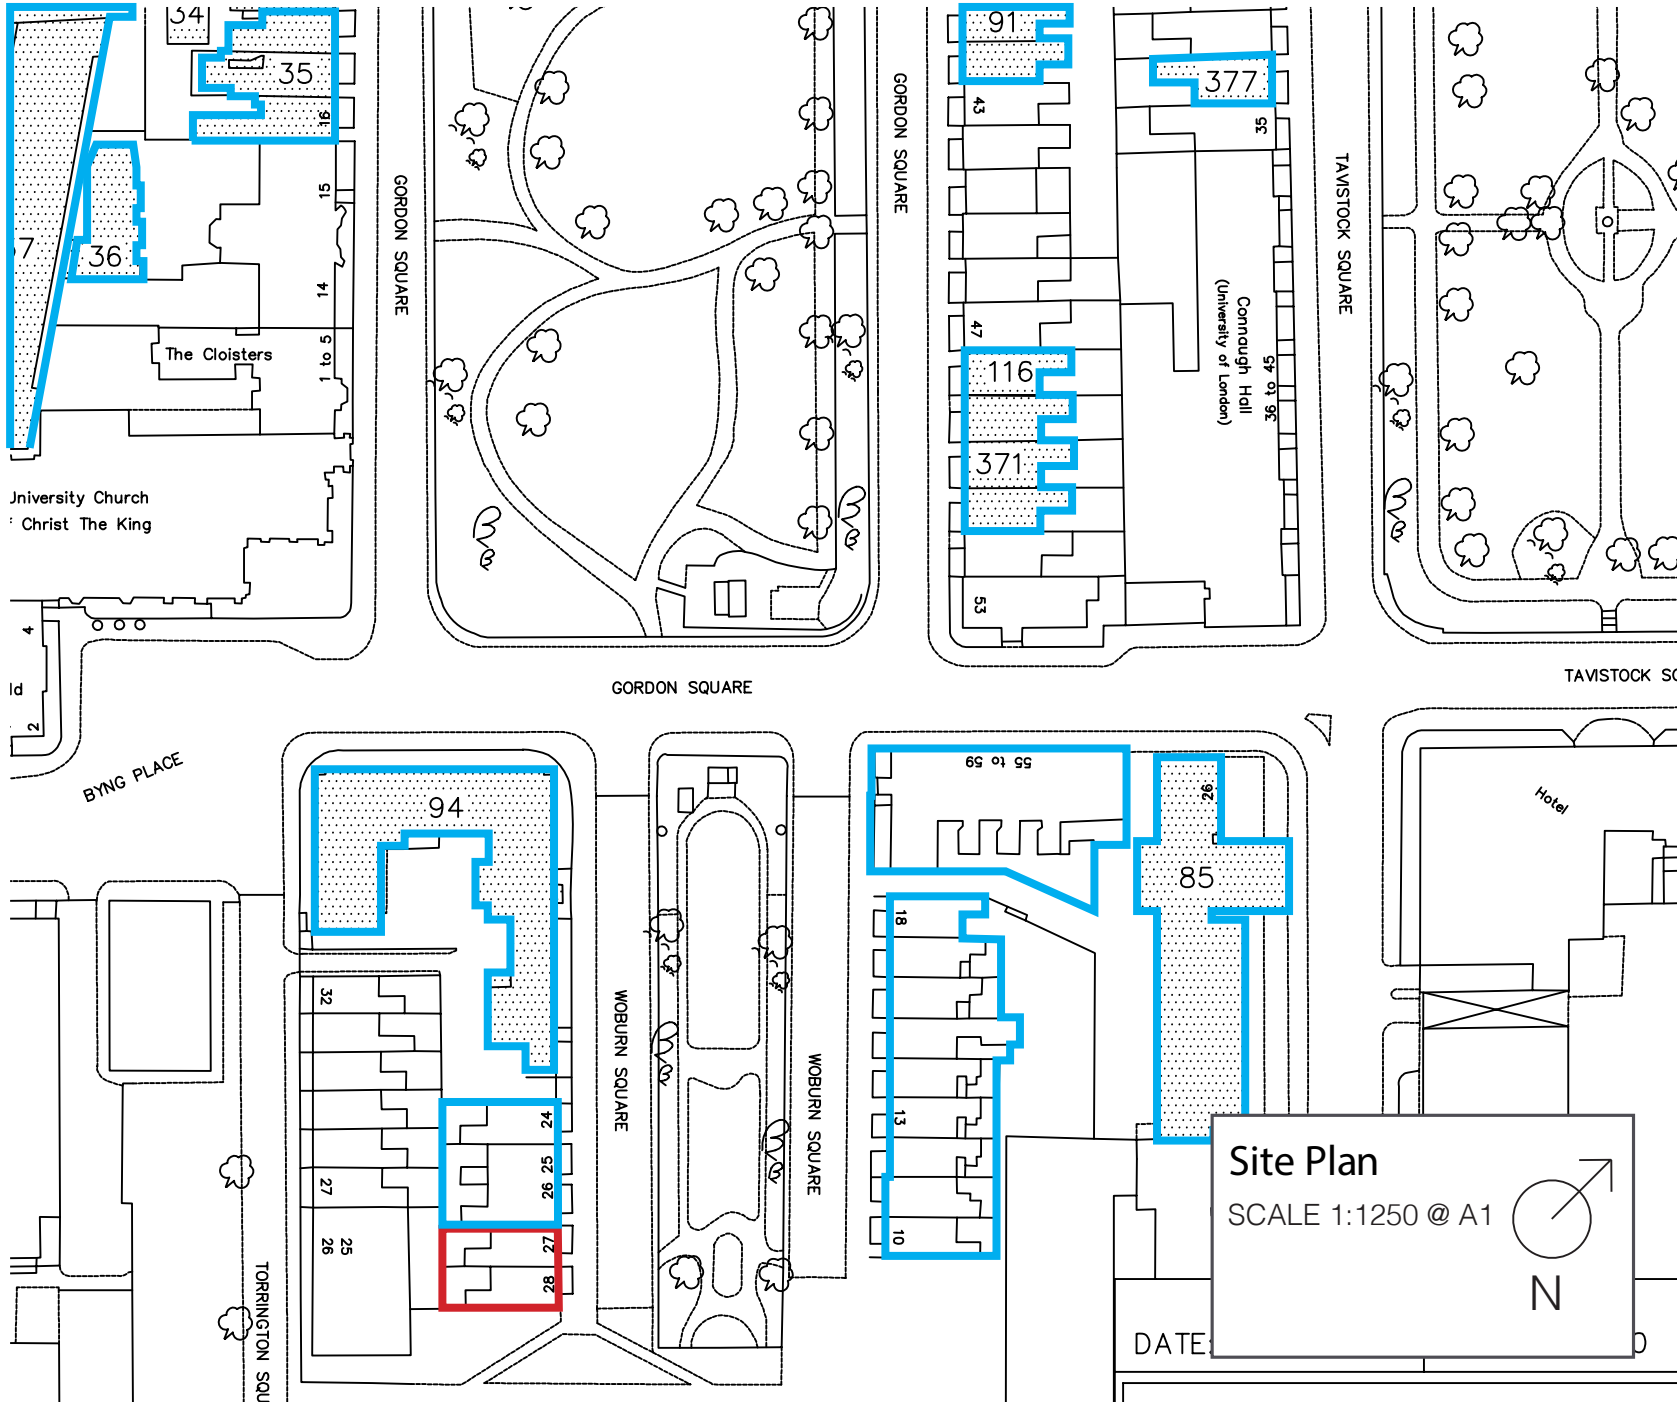

External Entrances

27–28 Woburn Square


Site Location Plan

Location: EX18
Sign Type: ST3a – 440 x 600mm

Existing Sign




Proposed montage

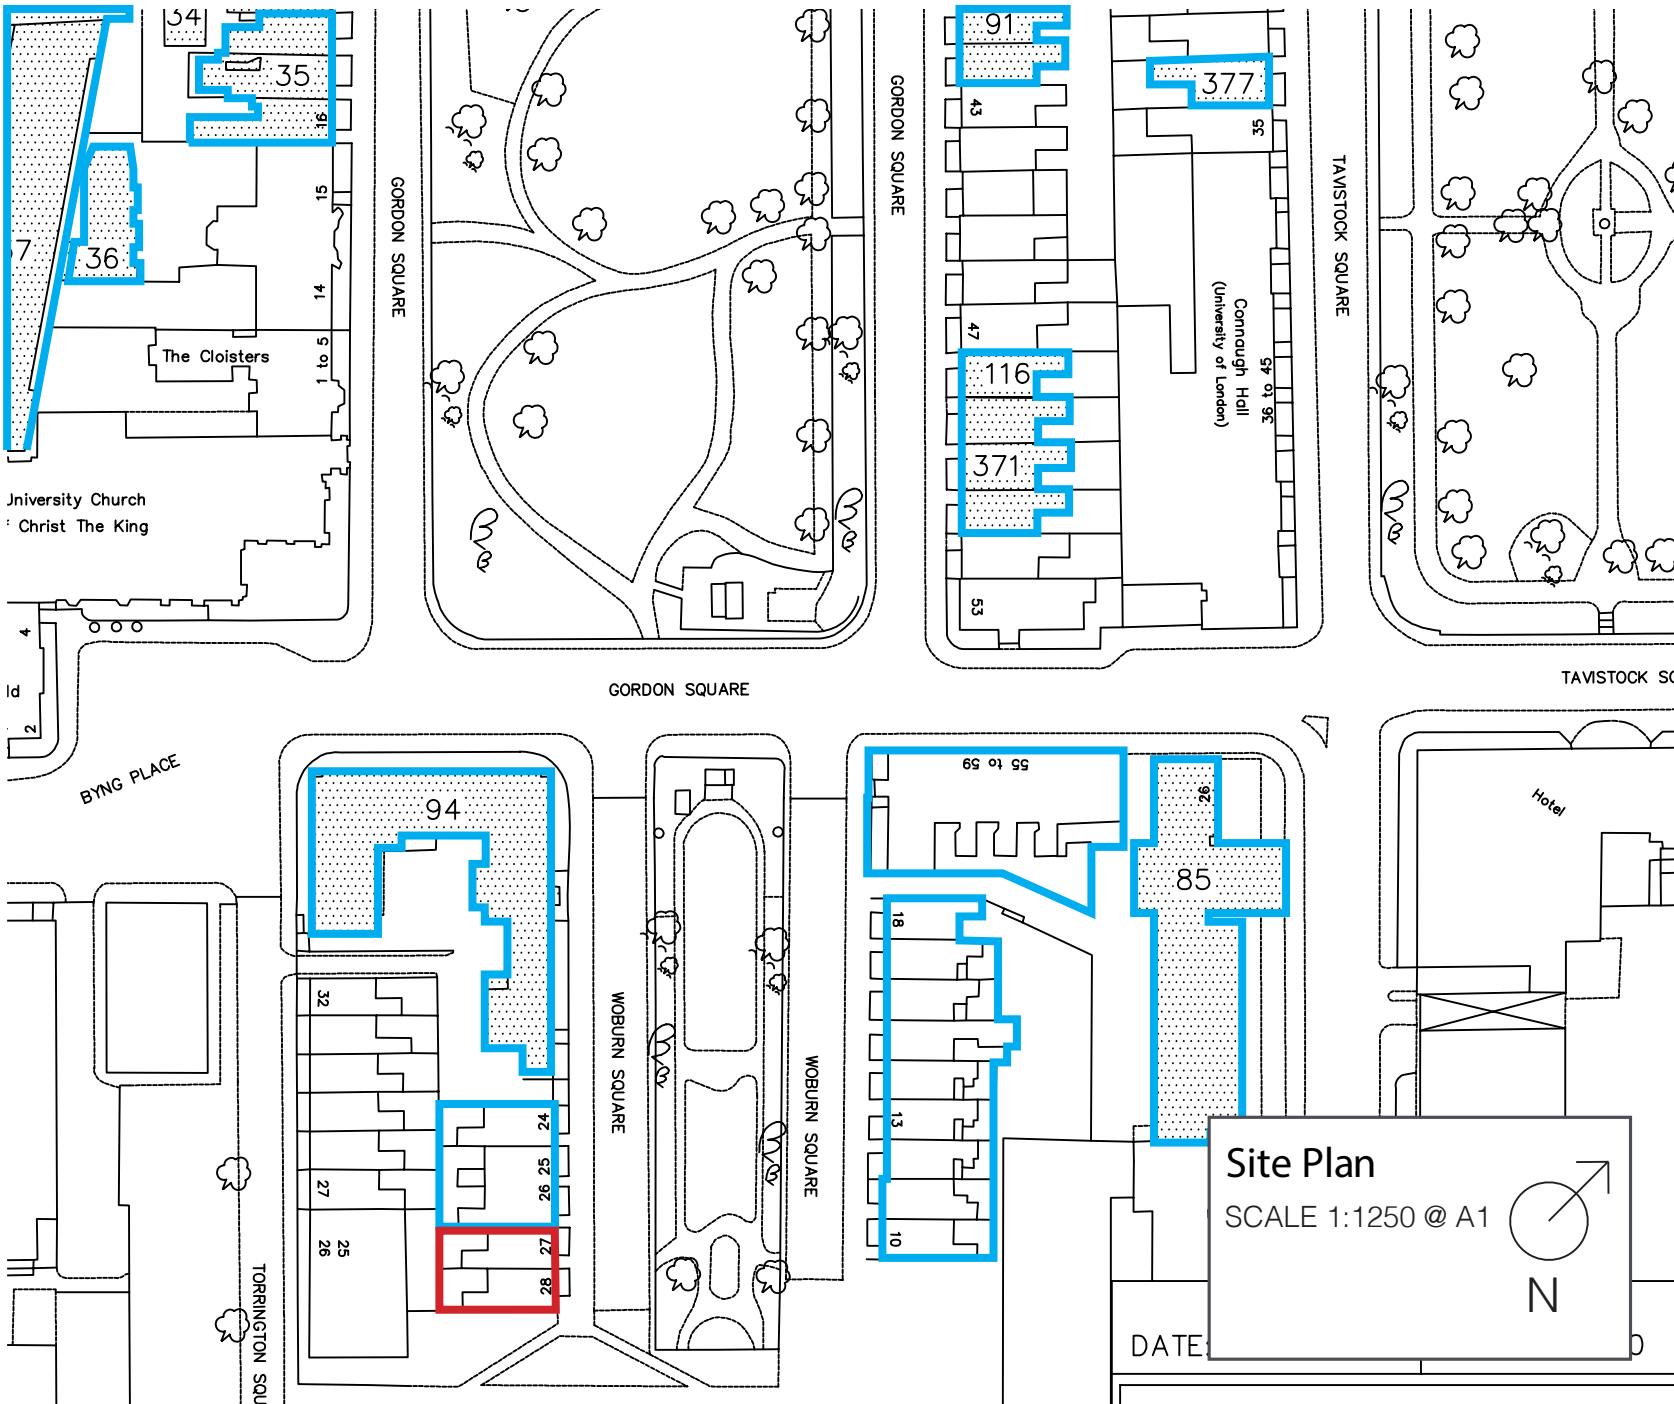

External Entrances


27–28 Woburn Square

Site Location Plan

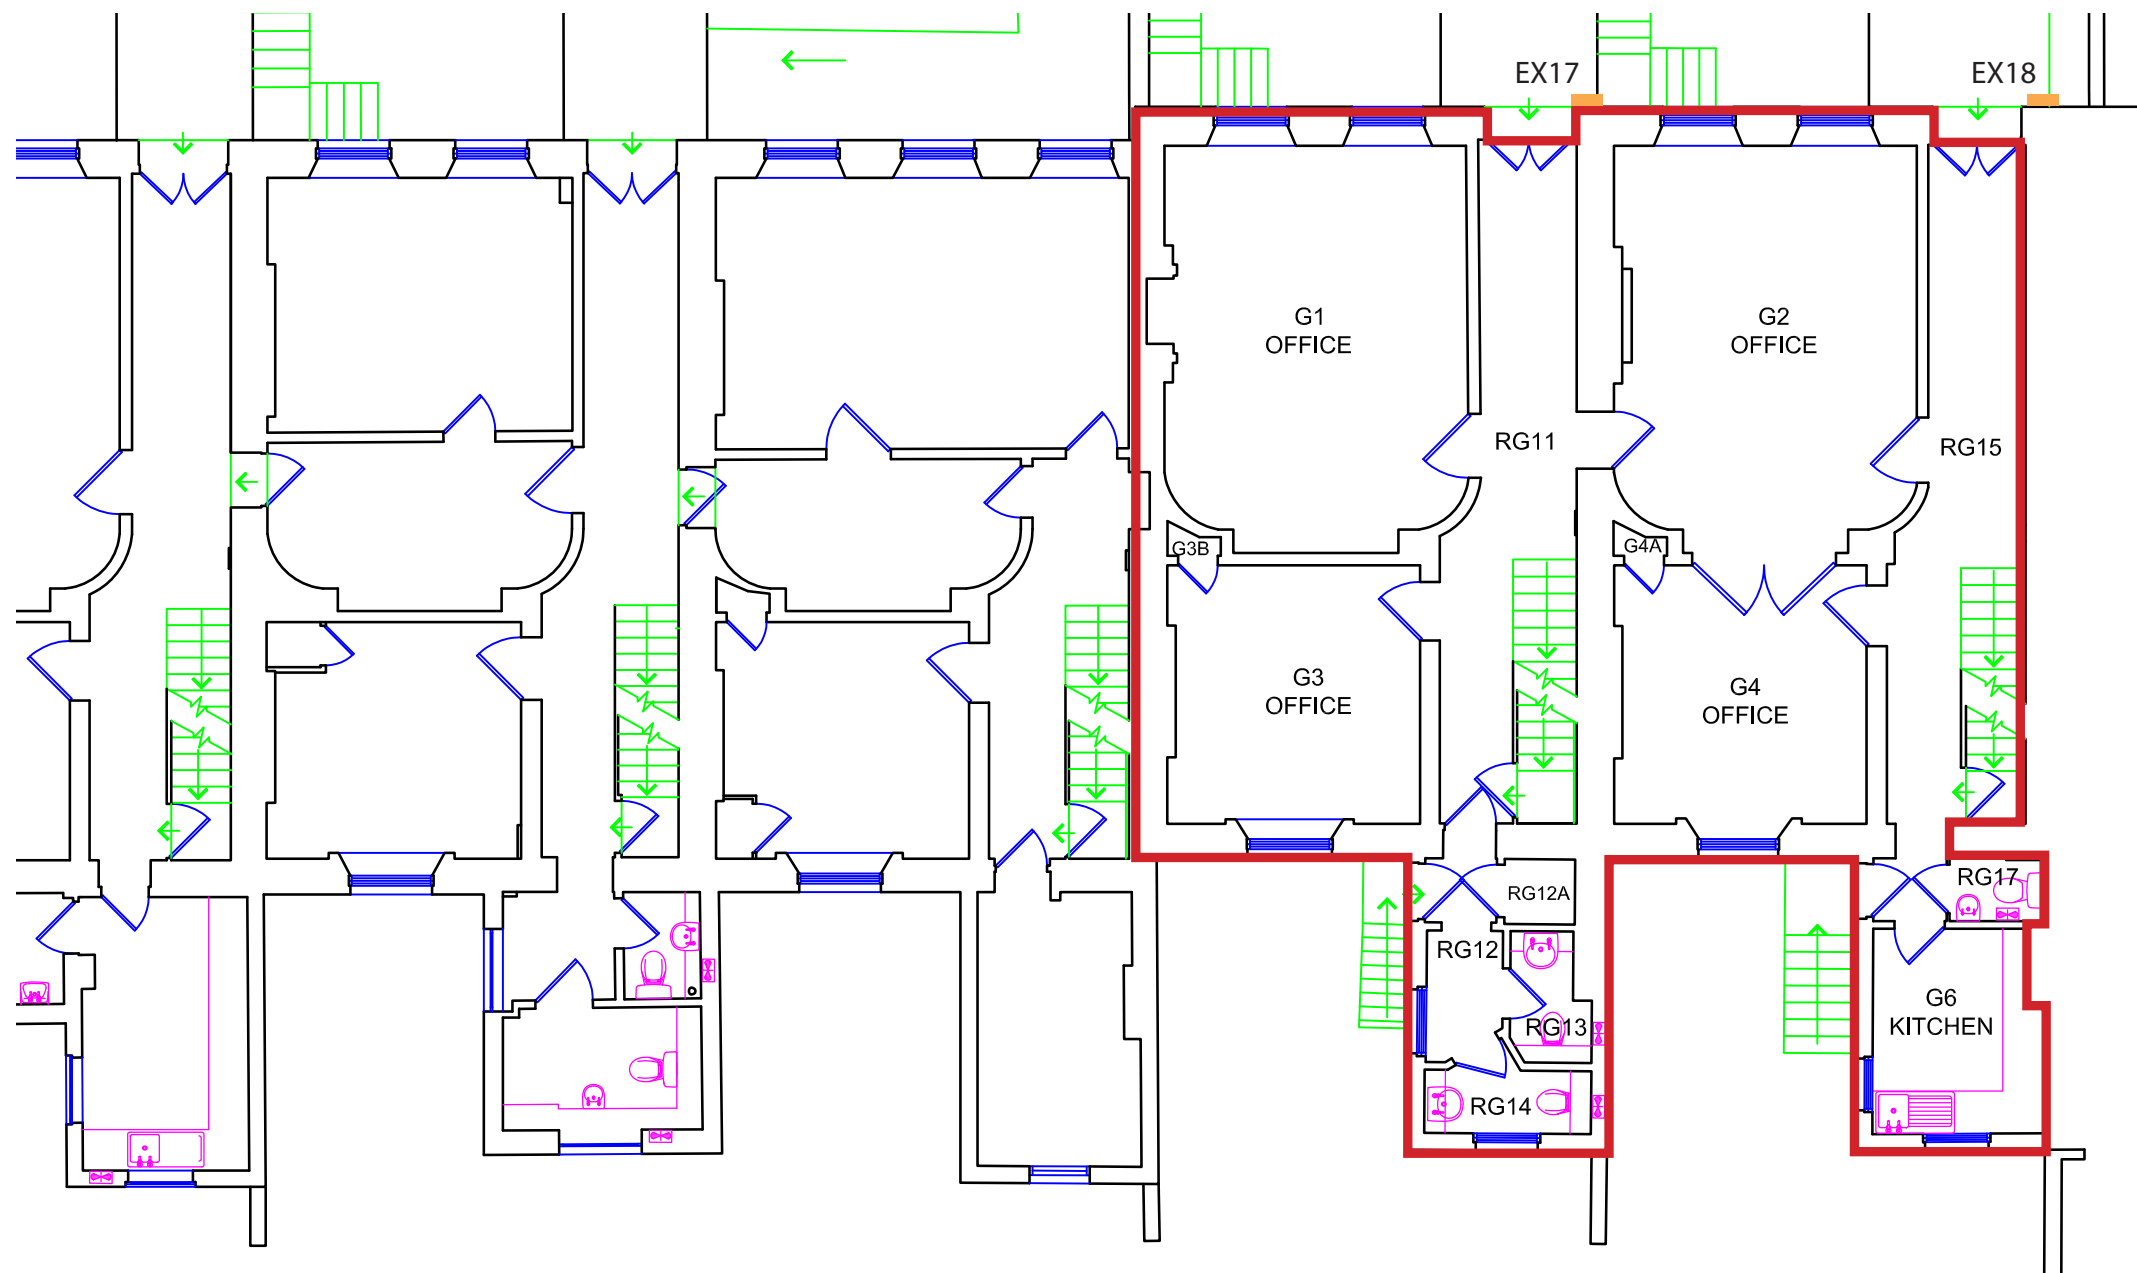

SCALE OF METRES

SCALE 1:100
@A3

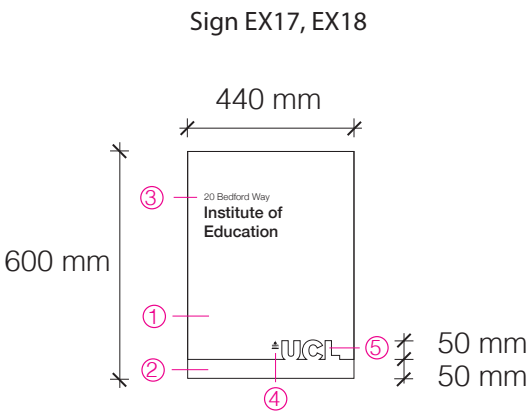

- SCALE 1:20
- ① 3MM ALUMINIUM FRET-CUT UPPER TRAY, POLYESTER POWDER COATED BLACK (GLOSS FINISH), MOUNTED ON TO UNDER-TRAY / CARRIER PANEL.
 - ② 3MM ALUMINIUM UNDER-TRAY / CARRIER PANEL, POLYESTER POWDER COATED TO SPECIFIED COLOUR (MID SHEEN FINISH).
 - ③ SCREEN PRINTED TEXT IN WHITE (TYPICAL SHOWN).
 - ④ SCREEN PRINTED LOGO IN WHITE.
 - ⑤ FRET CUT "UCL" LETTERS IN UPPER TRAY, EXPOSING UNDER-TRAY / CARRIER PANEL UNDERNEATH.

Mid Tone Stone
Pantone 7530
BS 08 B 21

Conservation Areas
default colour

Light Stone
Pantone 7528
BS 08 B 17

Conservation Areas
Portland Stone

External Entrances

Sign Schedule

Schedule of proposed wayfinding signs, with budget costs.

Sign No	Address/location	Sign type	Size	Budget Cost ex. VAT
EX11	55-59 Gordon Square	ST3a	440 x 600	tbc
EX12	10 Woburn Square	ST3a	440 x 600	tbc
EX13	11 Woburn Square	ST3a	440 x 600	tbc
EX14	18 Woburn Square	ST3a	440 x 600	tbc
EX15	24 Woburn Square	ST3a	440 x 600	tbc
EX16	25 Woburn Square	ST3a	440 x 600	tbc
EX17	27 Woburn Square	ST3a	440 x 600	tbc
EX18	28 Woburn Square	ST3a	440 x 600	tbc