


32 Jamestown Road

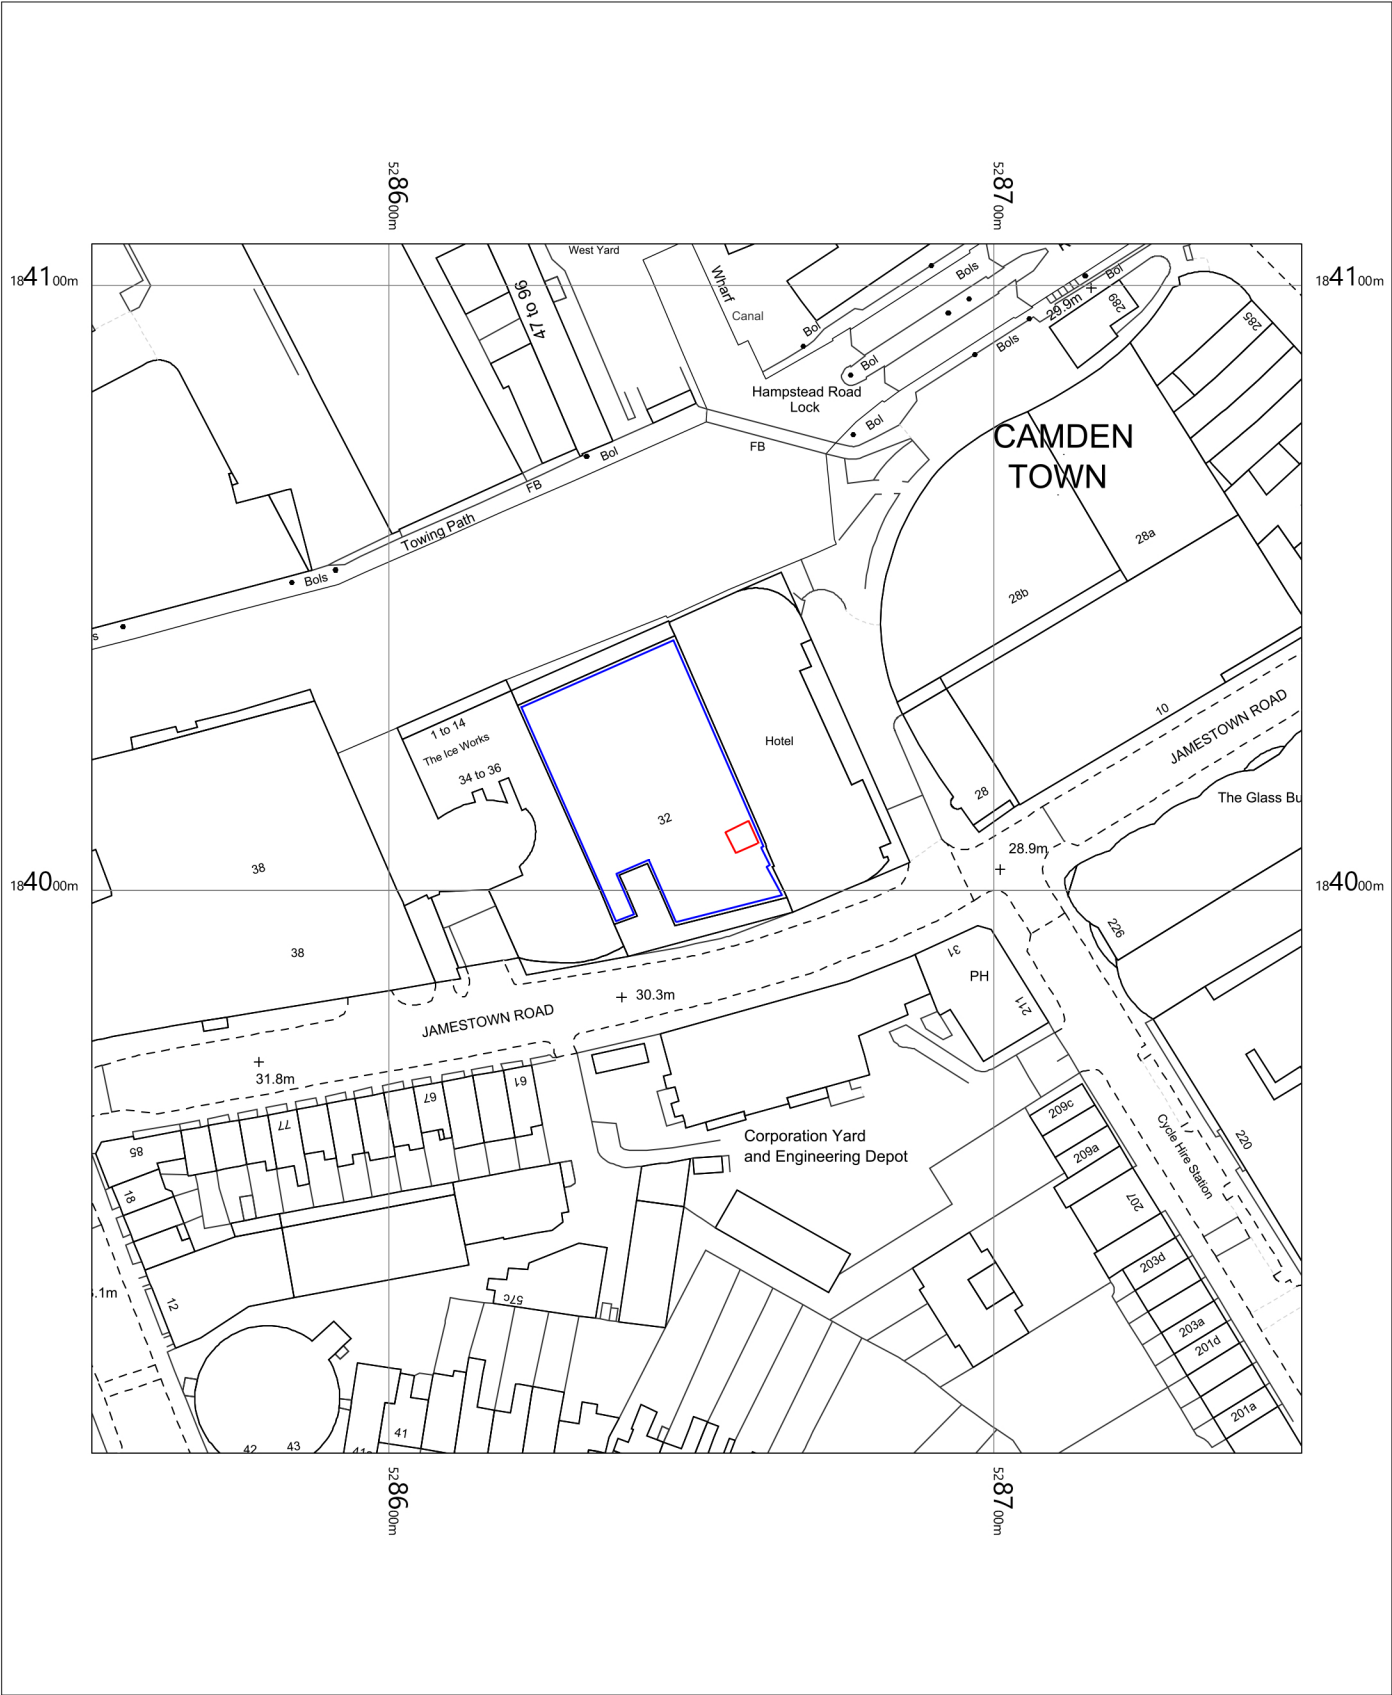

OS MasterMap 1250/2500/10000 scale
Wednesday, December 4, 2019, ID: BLJT-00845612
www.planningapplicationmaps.co.uk

1:1250 scale print at A4, Centre: 528651 E, 184007 N

©Crown Copyright Ordnance Survey. Licence no. 100051661

