

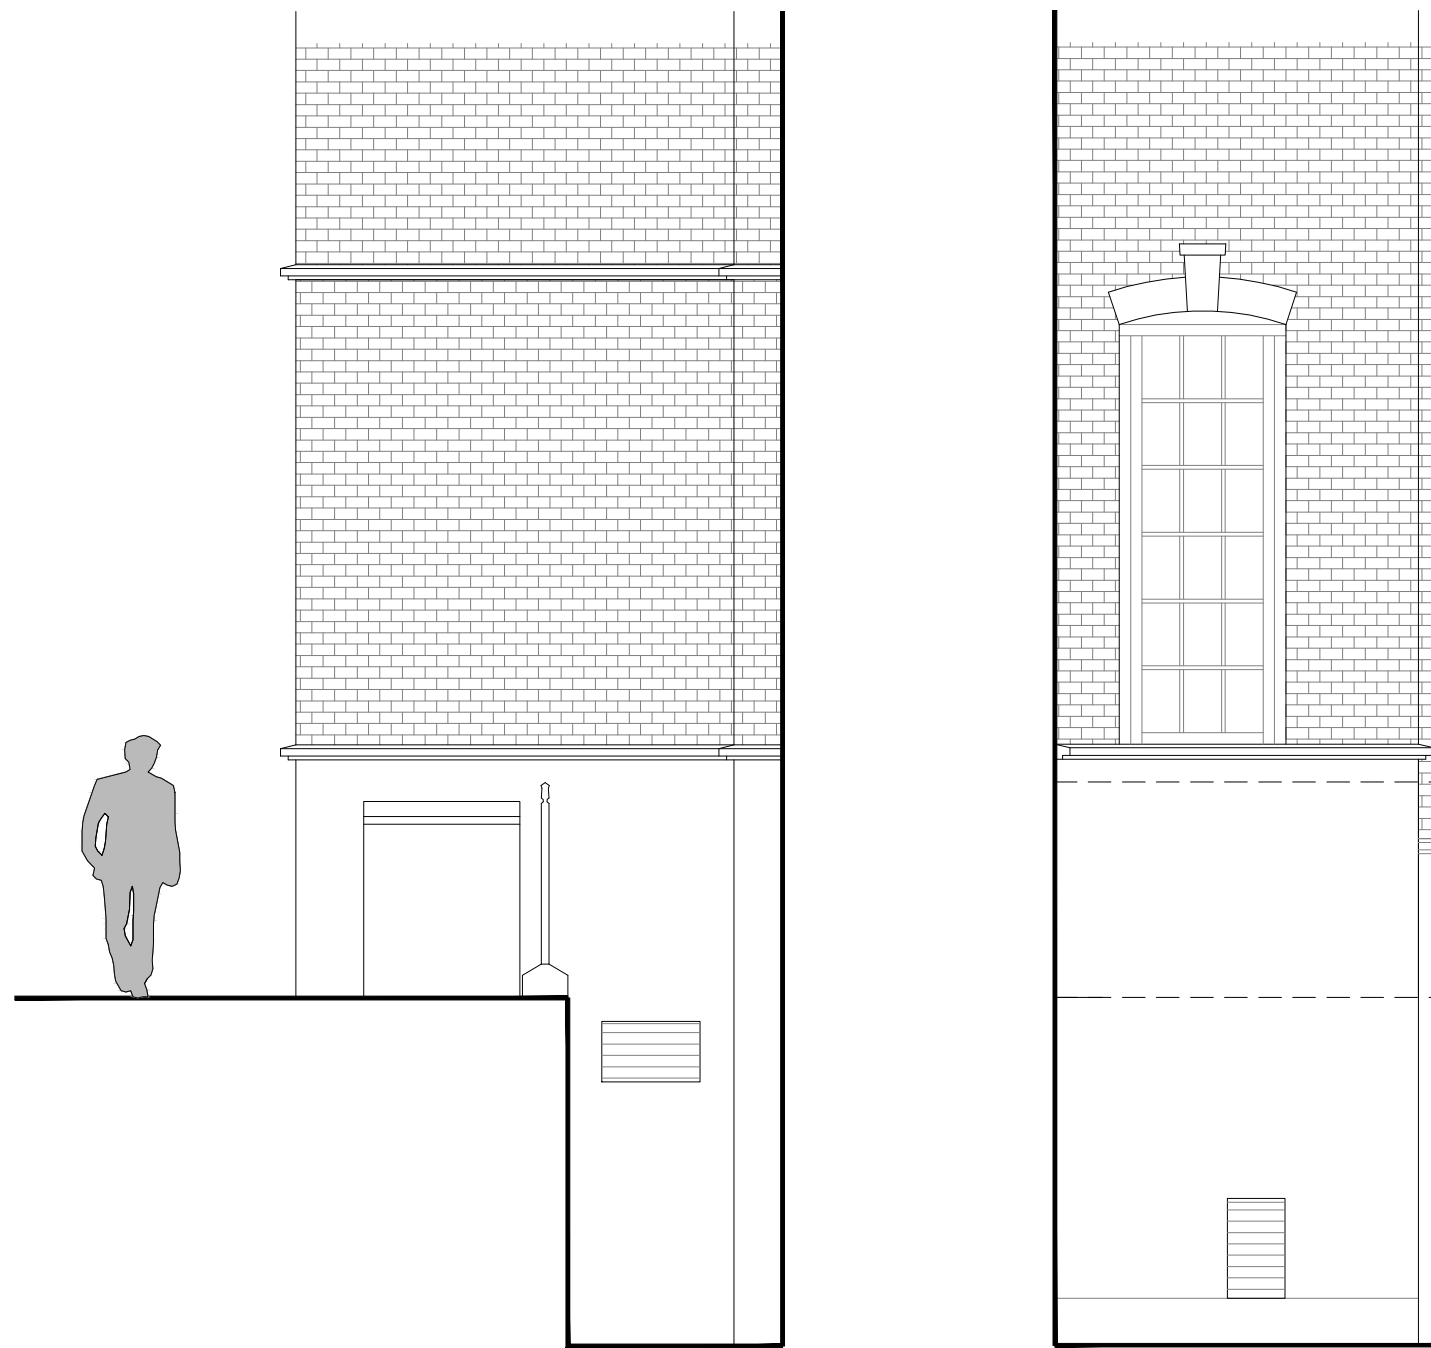


This drawing may not be reproduced, made use of or issued to a third party without permission of : Gleeds Building Surveying Ltd. - The contractor is responsible for checking all details and dimensions on site and using these in his tender submission and all subsequent work on site. THIS IS A CAD DRAWING - DO NOT ALTER

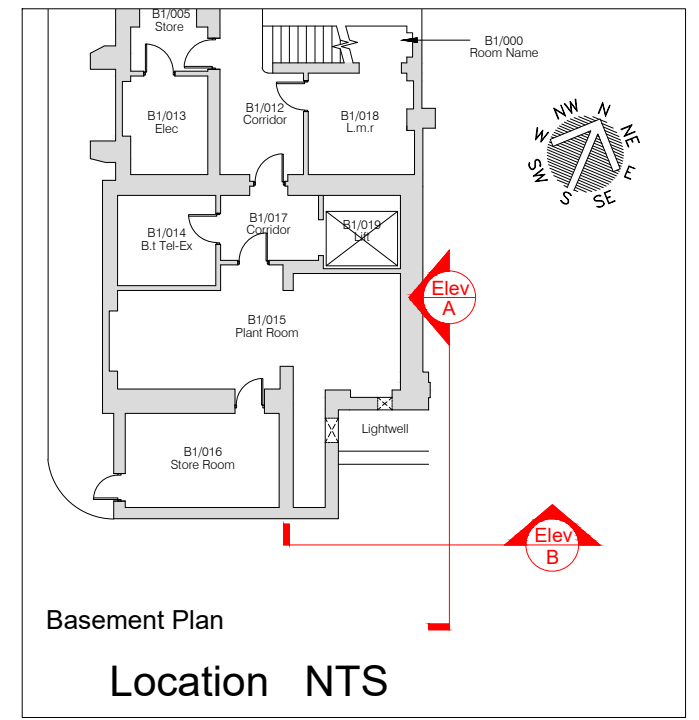

EXISTING ELEVATION A

EXISTING ELEVATION B

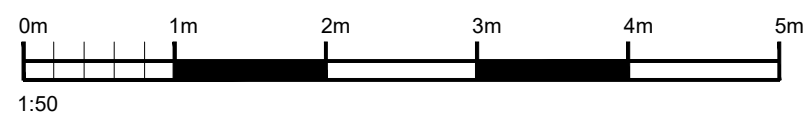

T04	Scale bar & North point added.	pmb	04/12/19
T03	The Elevation has been adjusted to the right view.	S.A	01/11/19
T02	The Elevation keys changes to match drawing description	S.A	22/10/19
Rev.	Description	By	Date

Client

**NHS**  
**Property Services**

Project  
Hunter Street Health Centre  
BOILER REPLACEMENT

Drawing Title  
EXISTING ELEVATION

Drawing No. NTBS3223 / HUN / 03

Scale 1:50 Original Sheet Size A3

Drawing Status	
PLANNING	
Drawn	Checked
S.A	MK
Date	Rev.
10 / 2019	T04