





This drawing may not be reproduced, made use of or issued to a third party without permission of : Gleeds Building Surveying Ltd. - The contractor is responsible for checking all details and dimensions on site and using these in his tender submission and all subsequent work on site. THIS IS A CAD DRAWING - DO NOT ALTER

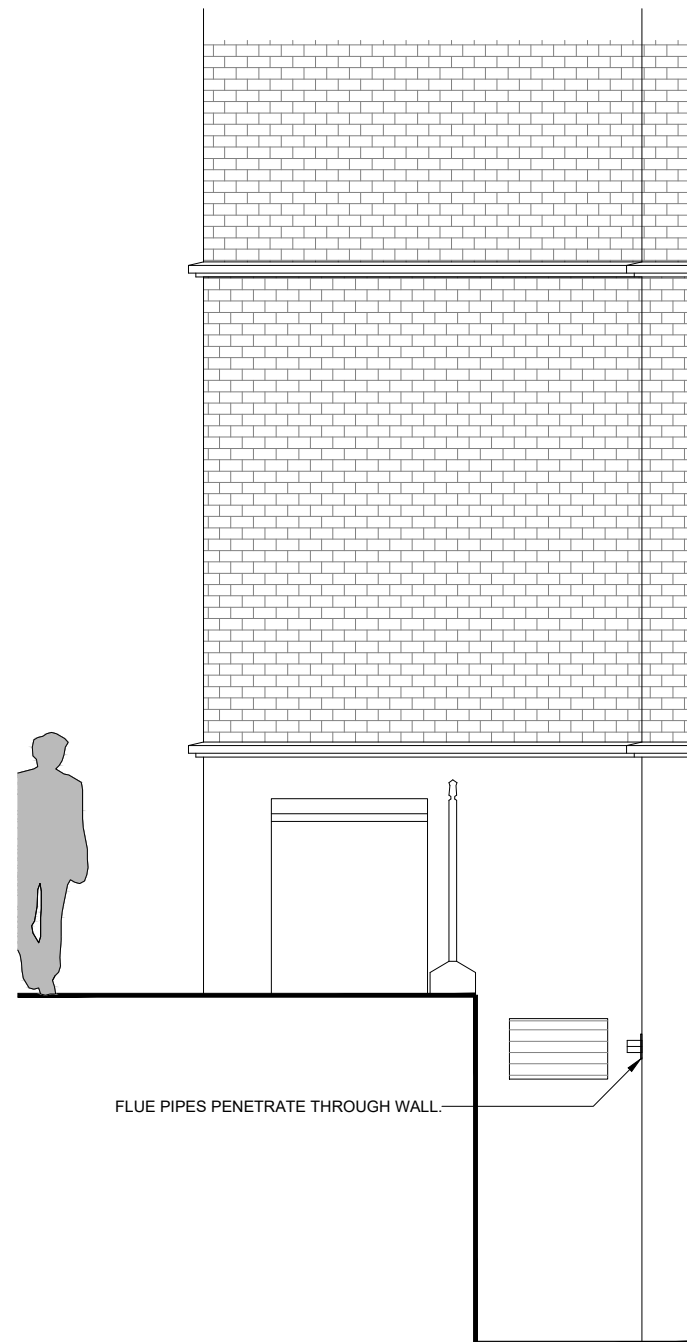

FLUE ELEVATION A

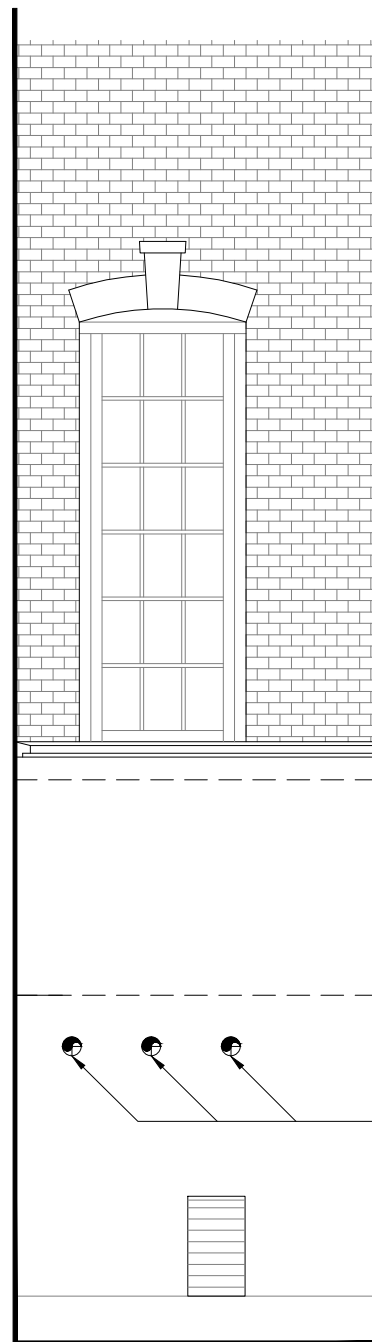

FLUE ELEVATION B

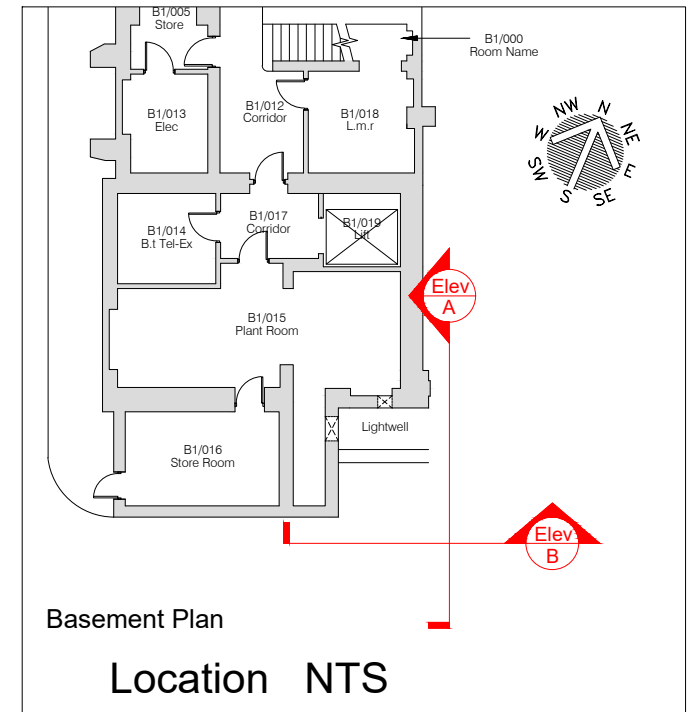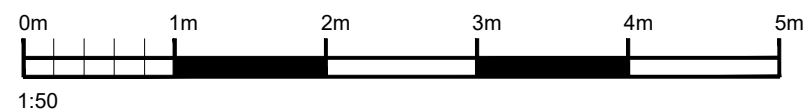

| T04 | Scale bar & North point added. | pmb | 04/12/19 |
|------|---|-----|----------|
| T03 | The Elevation has been adjusted to the right view. | S.A | 01/11/19 |
| T02 | Flue Keys added to the drawing | S.A | 22/10/19 |
| T01 | The Elevation keys changes to match drawing description | S.A | 22/10/19 |
| Rev. | Description | By | Date |

Client



Project

Hunter Street Health Centre
BOILER REPLACEMENT

Drawing Title

INDICATIVE FLUE ELEVATION
PENETRATION THROUGH
WALL

Drawing No. NTBS3223 / HUN / 04

Scale 1:50 Original Sheet Size A3

Drawing Status
PLANNING

gleeds

| | |
|-------------------|---------------|
| Drawn S.A | Checked MK |
| Date 10 / 2019 | Rev. T04 |

Gleeds Building Surveying
T: +44 (0)115 977 8000

gleeds.com