




ELEVATION Scale 1:5

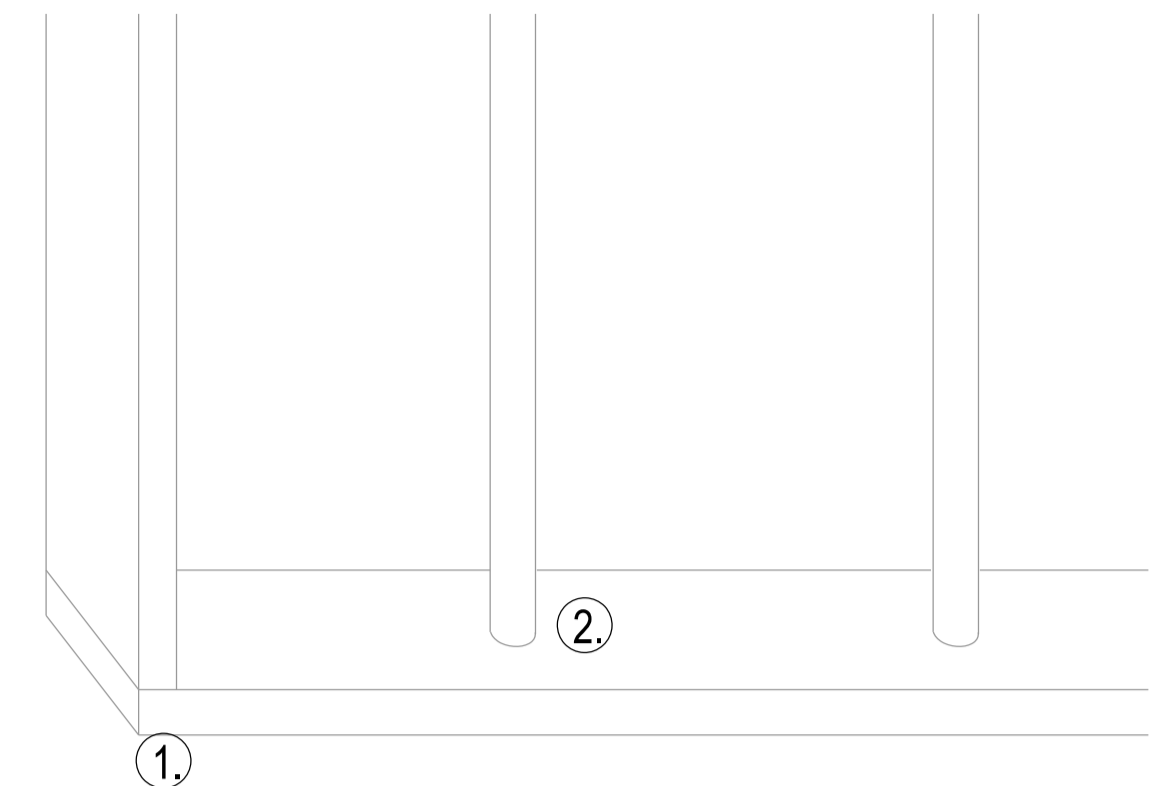

AXO OF METAL BARS

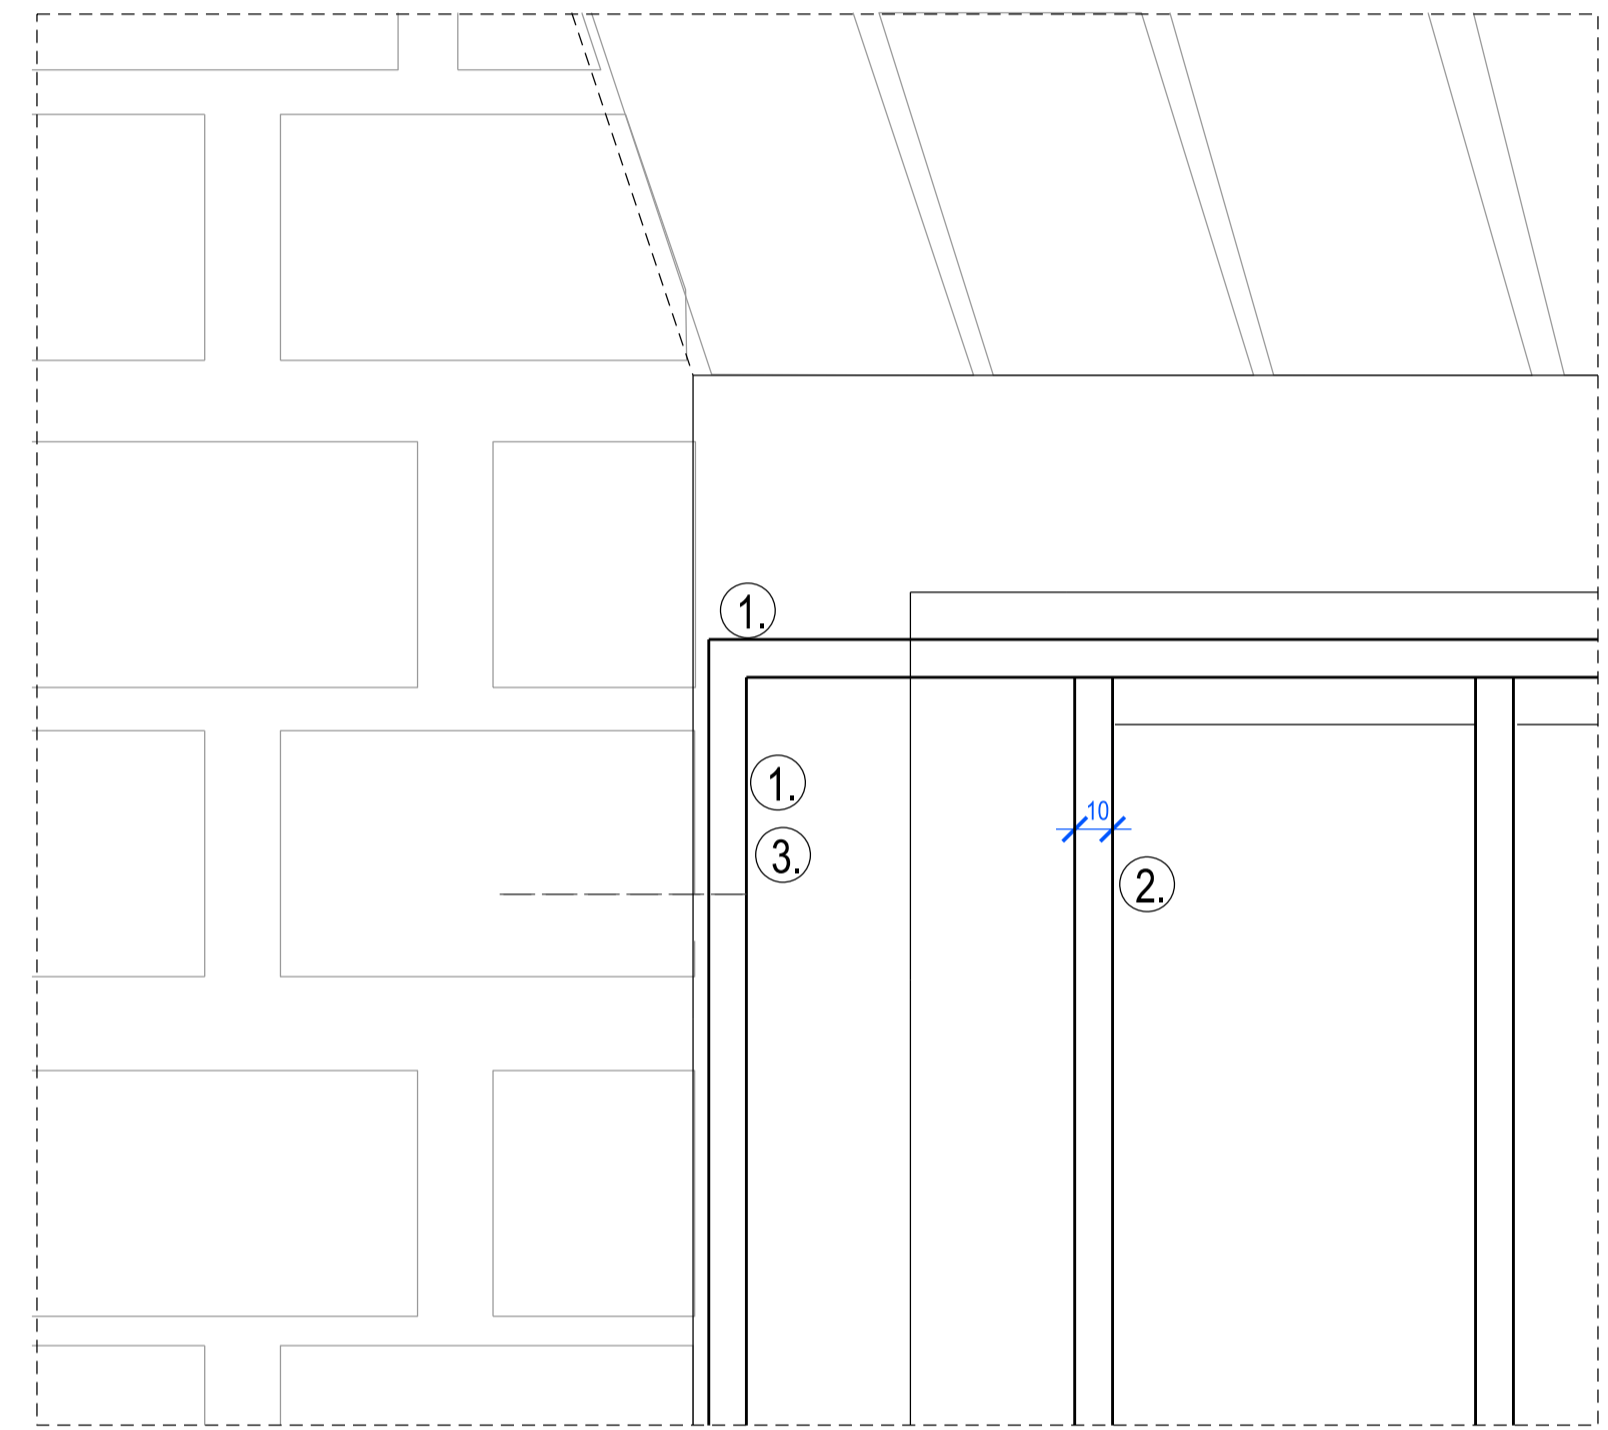

DETAIL 1 Scale 1:2

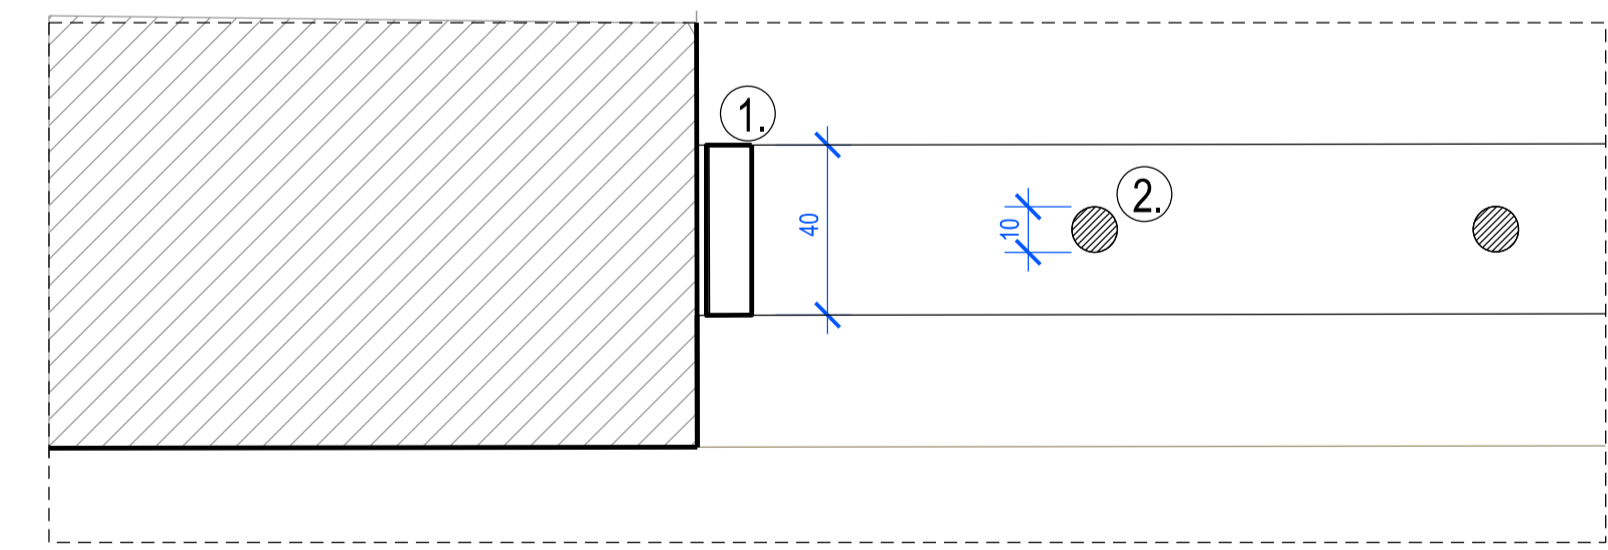

PLAN DETAIL Scale 1:2

SECURITY GRILLE

Security grille manufactured including fixing holes and then hot dip galvanized and polyester powder coated in a gloss black.

- ① Flat mild steel bars - 40 x 0mm
- ② Circular mild steel rods Ø10mm. All welds ground down. Any splatter removed.
- ③ 3 Countersunk bolts fixed back into brick work each side.



ELEVATION Scale 1:50

BUILDING DESIGN PARTNERSHIP LTD SHALL HAVE NO RESPONSIBILITY FOR ANY USE MADE OF THIS DOCUMENT OTHER THAN FOR THAT WHICH IT WAS PREPARED AND ISSUED

ALL DIMENSIONS SHOULD BE CHECKED ON SITE.

DO NOT SCALE FROM THIS DRAWING.

ANY DRAWING ERRORS OR DIVERGENCES SHOULD BE BROUGHT TO THE ATTENTION OF BUILDING DESIGN PARTNERSHIP LTD AT THE ADDRESS SHOWN.

REVISION DESCRIPTION	DRAWN	CHECKED	DATE	KEY PLAN
B - LBC APPLICATION REVISED		CM	AC	09.12.2019												
A - FOR RECORDS		CM	AC	06/08/19												
LBC APPLICATION		CM	AC	19/06/19												

<p>BDP.</p> <p>16 Brewhouse Yard Clerkenwell London, EC1V 4LJ United Kingdom</p> <p>T +44 (0)20 7812 8000 F +44 (0)20 7812 8399 www.bdp.com</p>		<p>PROJECT TITLE</p> <p>42 BEDFORD SQUARE</p> <p>PROJECT NUMBER</p> <p>P2005698</p> <p>DRAWING TITLE</p> <p>MEWS HOUSE SECURITY GRILLE ON BEDFORD AVENUE</p> <p>DRAWING NO.</p> <p>(32)AD026_M</p>	<p>SCALE BAY</p> <p>varies</p> <p>DATE</p> <p>12.2018</p> <p>REVISION</p> <p>B</p>
--	--	---	--

<p>BDP.</p> <p>16 Brewhouse Yard Clerkenwell London, EC1V 4LJ United Kingdom</p> <p>T +44 (0)20 7812 8000 F +44 (0)20 7812 8399 www.bdp.com</p>		<p>PROJECT TITLE</p> <p>42 BEDFORD SQUARE</p> <p>PROJECT NUMBER</p> <p>P2005698</p> <p>DRAWING TITLE</p> <p>MEWS HOUSE SECURITY GRILLE ON BEDFORD AVENUE</p> <p>DRAWING NO.</p> <p>(32)AD026_M</p>	<p>SCALE BAY</p> <p>varies</p> <p>DATE</p> <p>12.2018</p> <p>REVISION</p> <p>B</p>
--	--	---	--