




**Proposed First Floor roof Layout**  
Scale 1:50

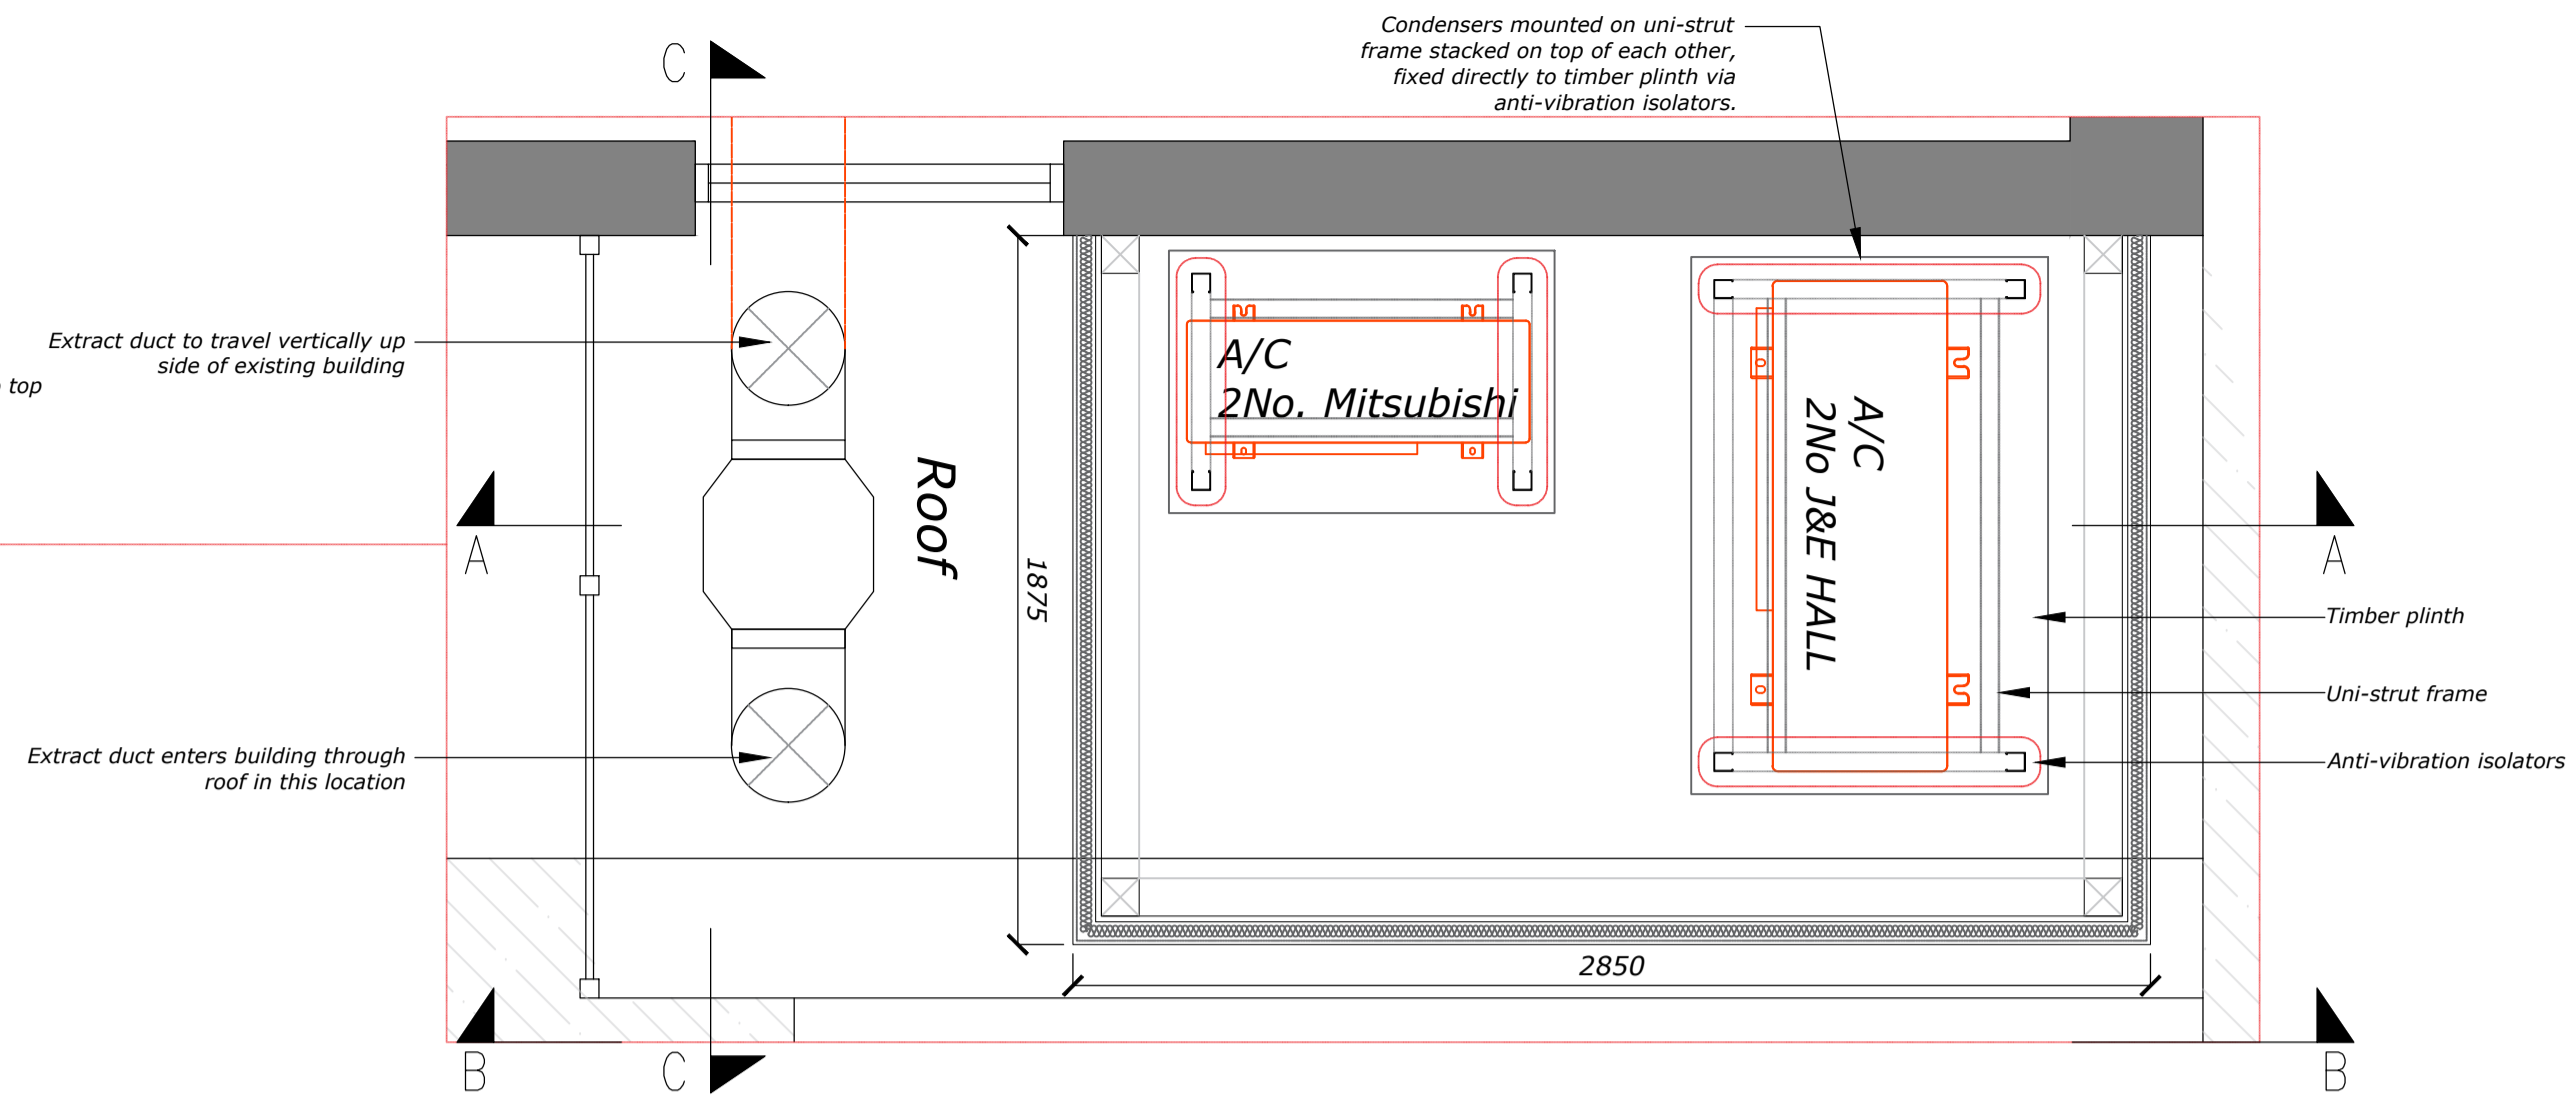


**Proposed Acoustic Enclosure**  
Scale 1:20

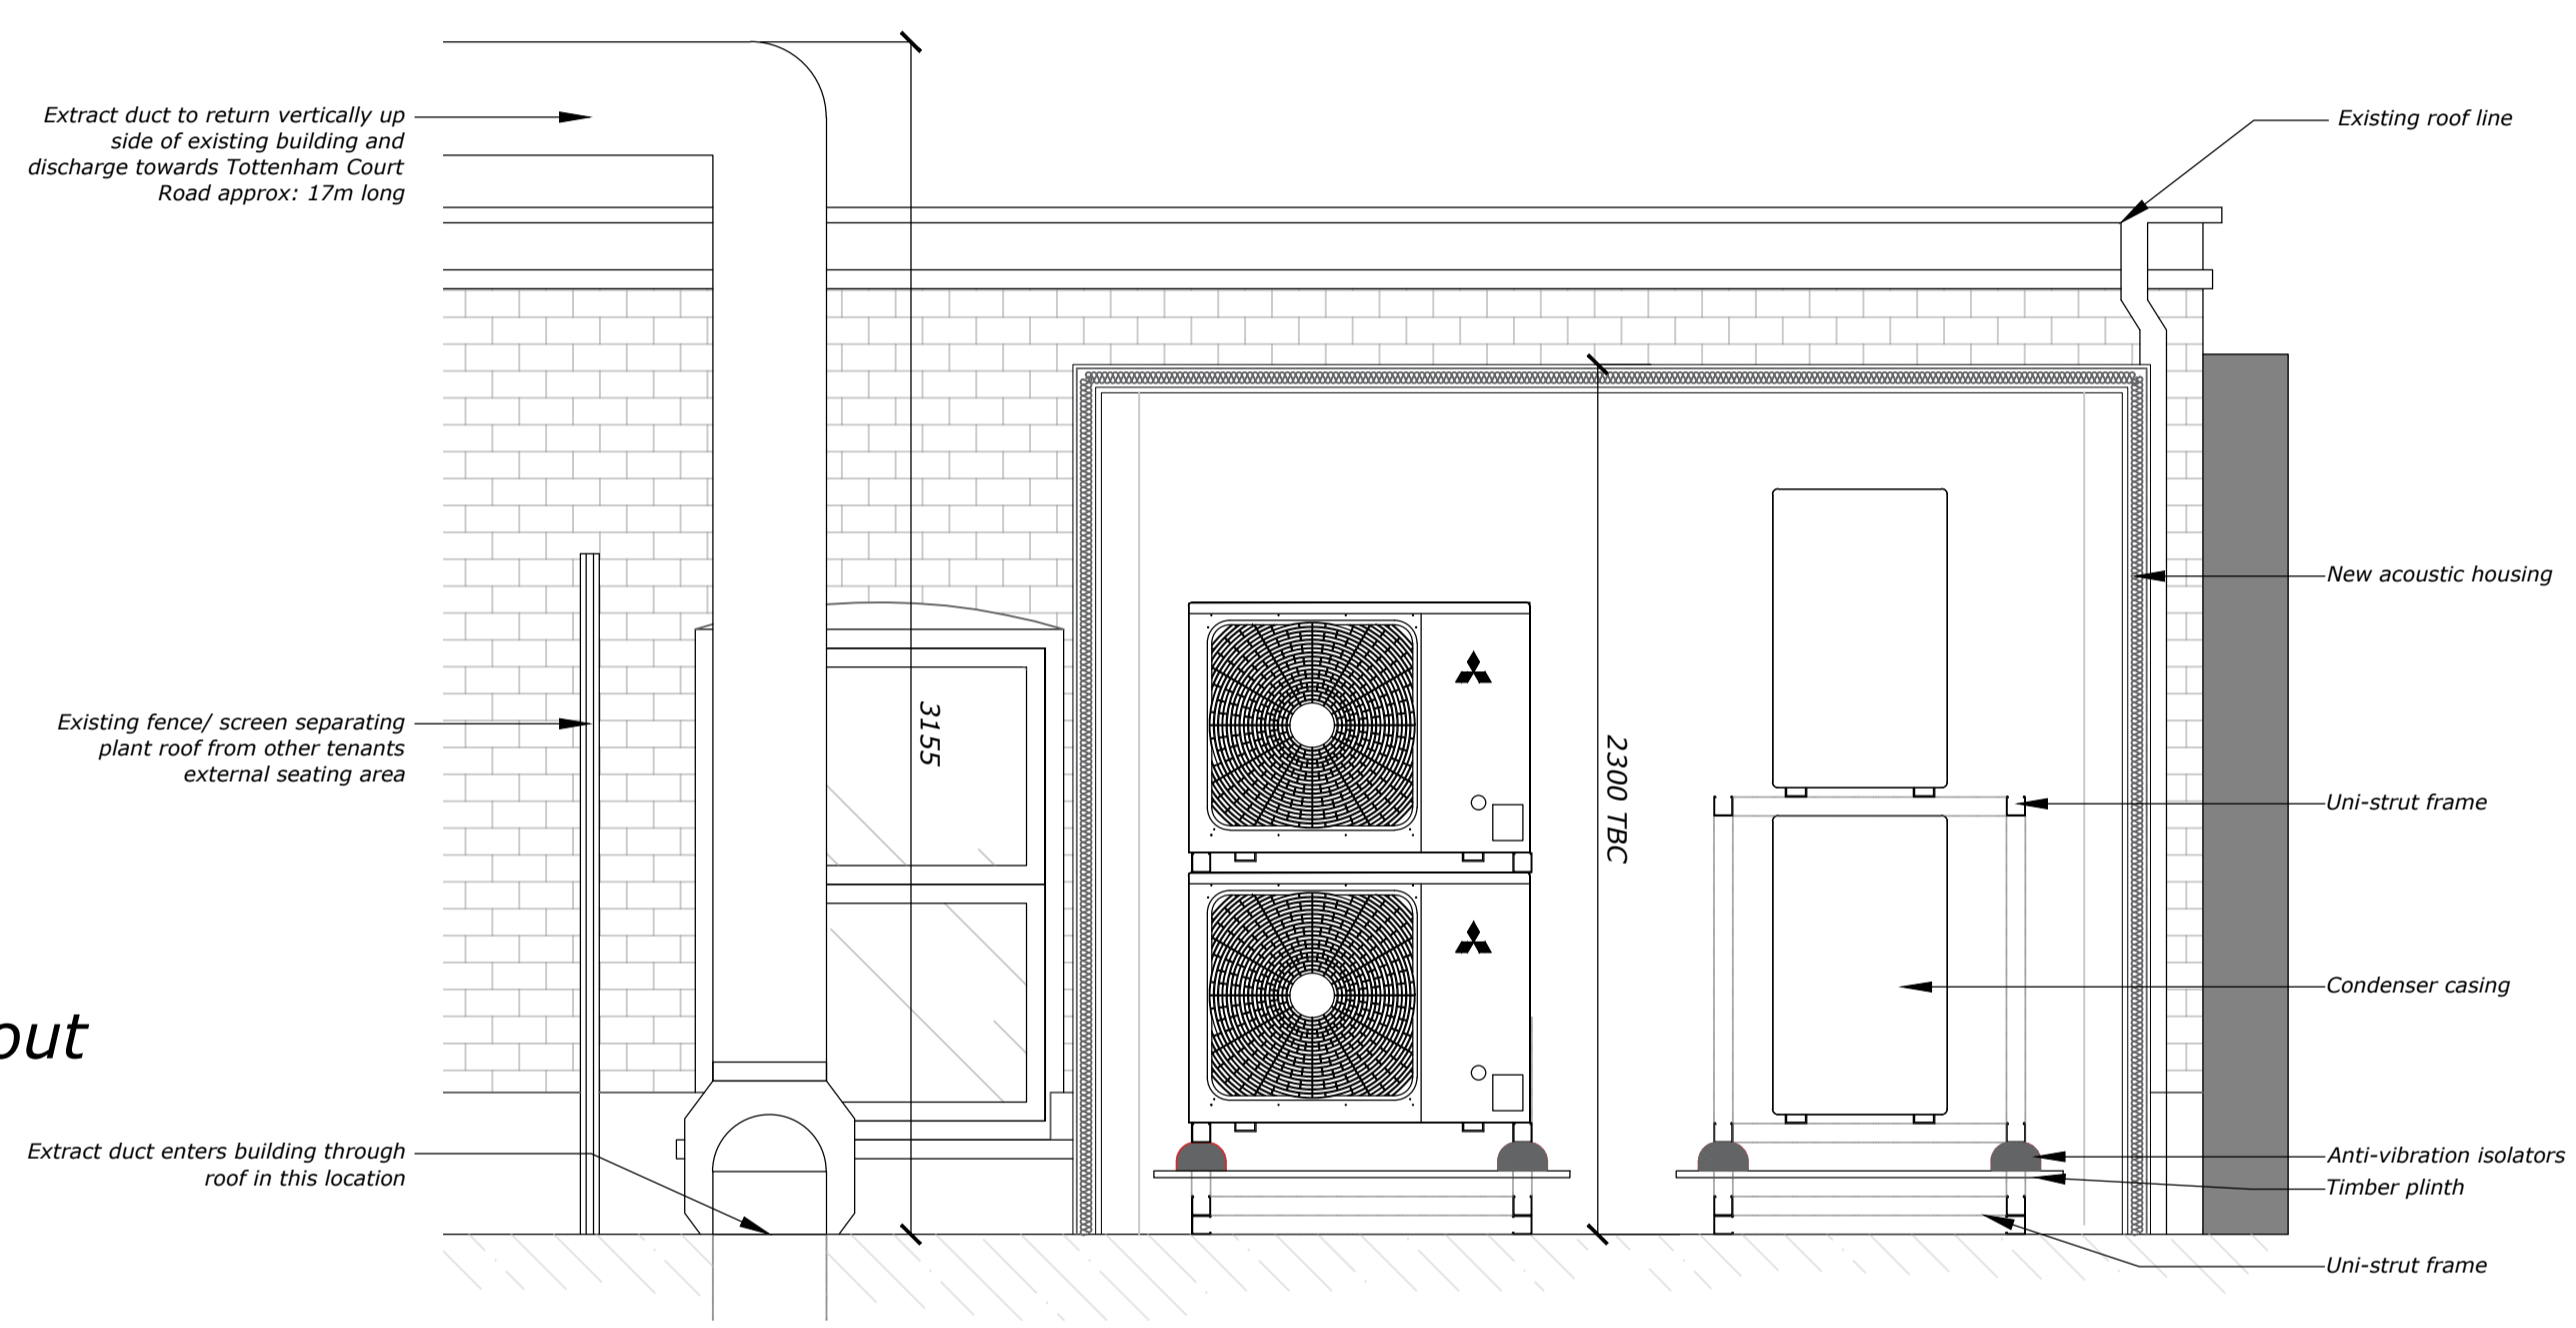

**Section A-A**  
Scale 1:20

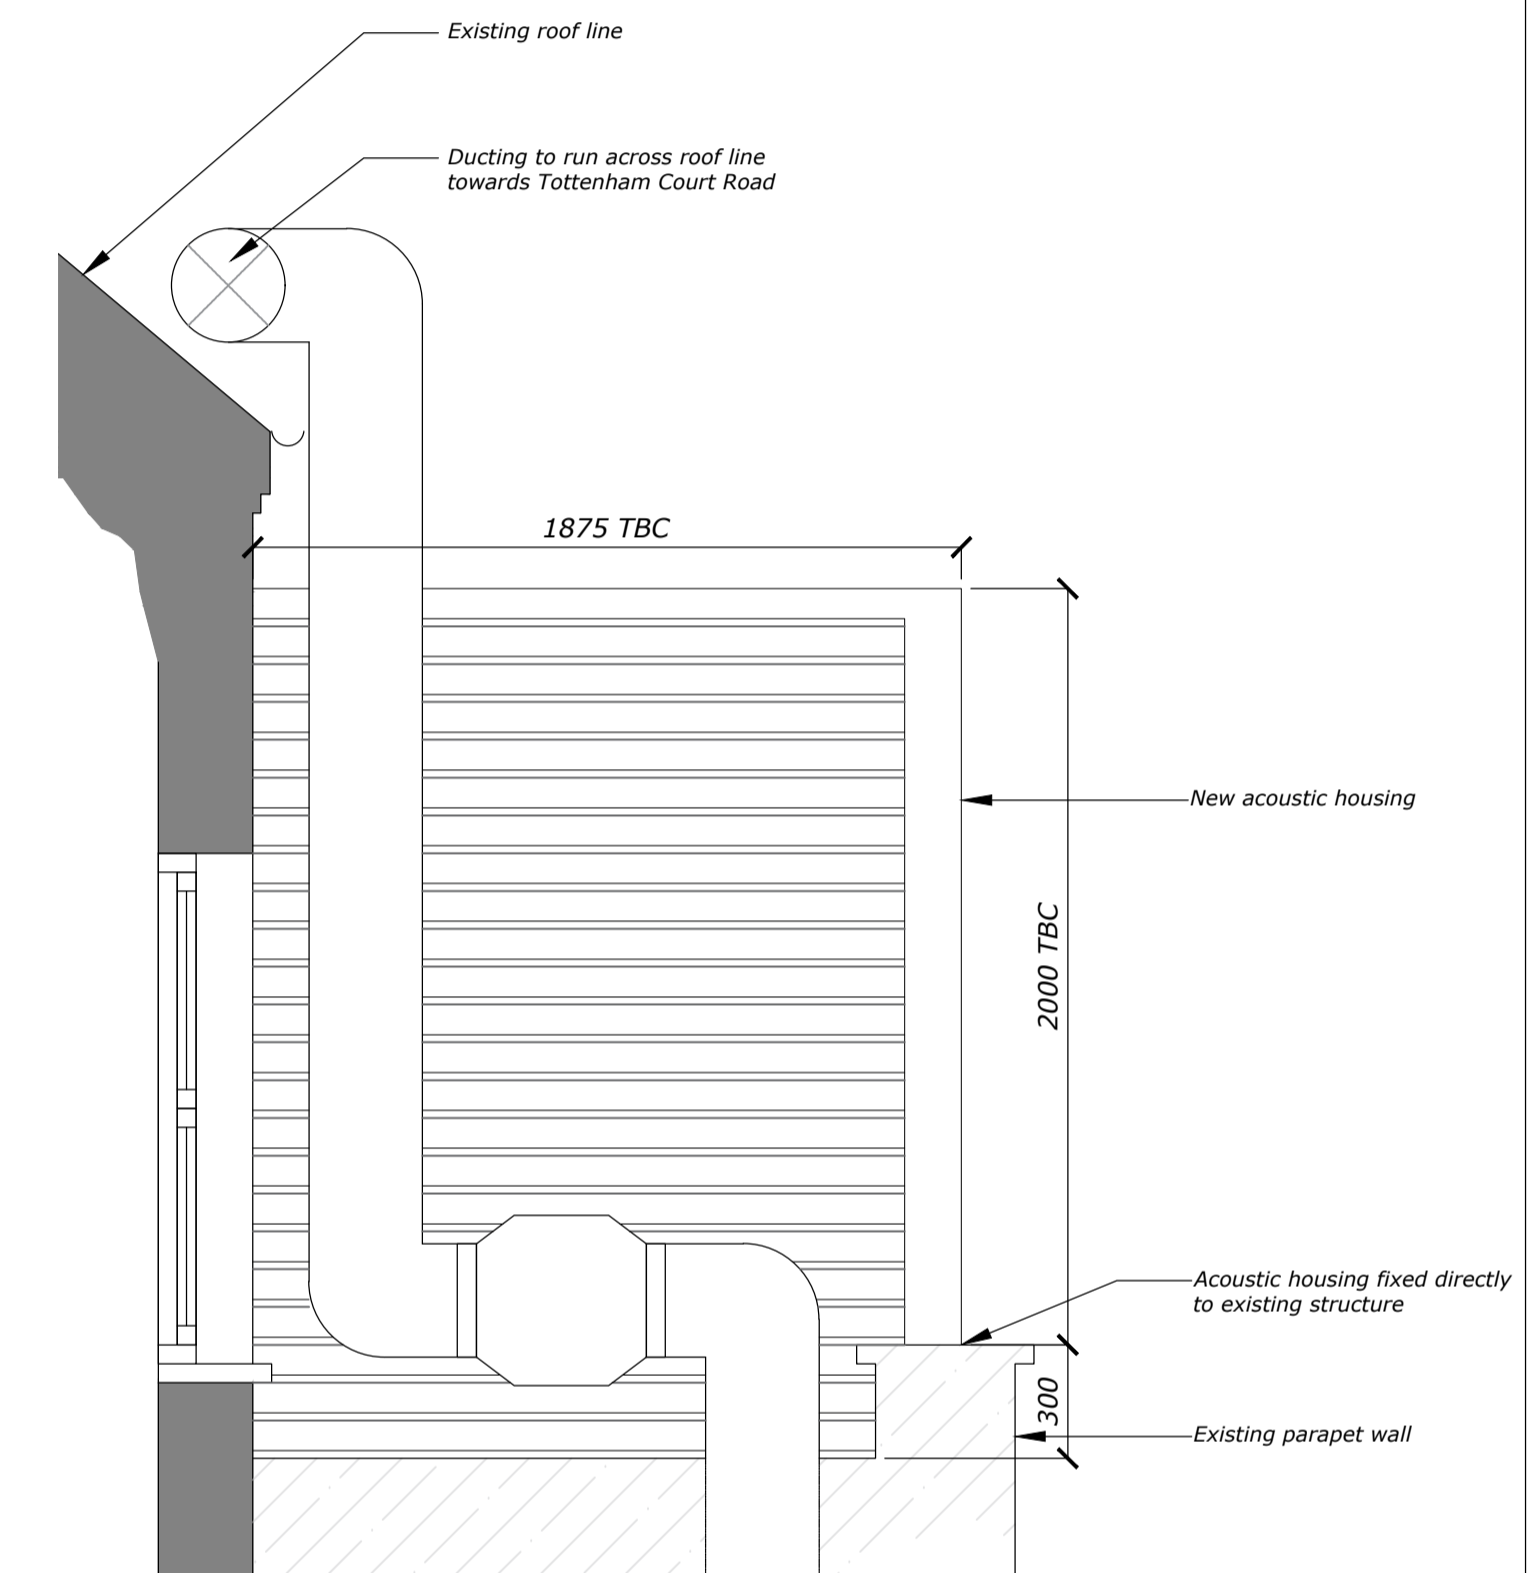

**Section C-C**  
Scale 1:20

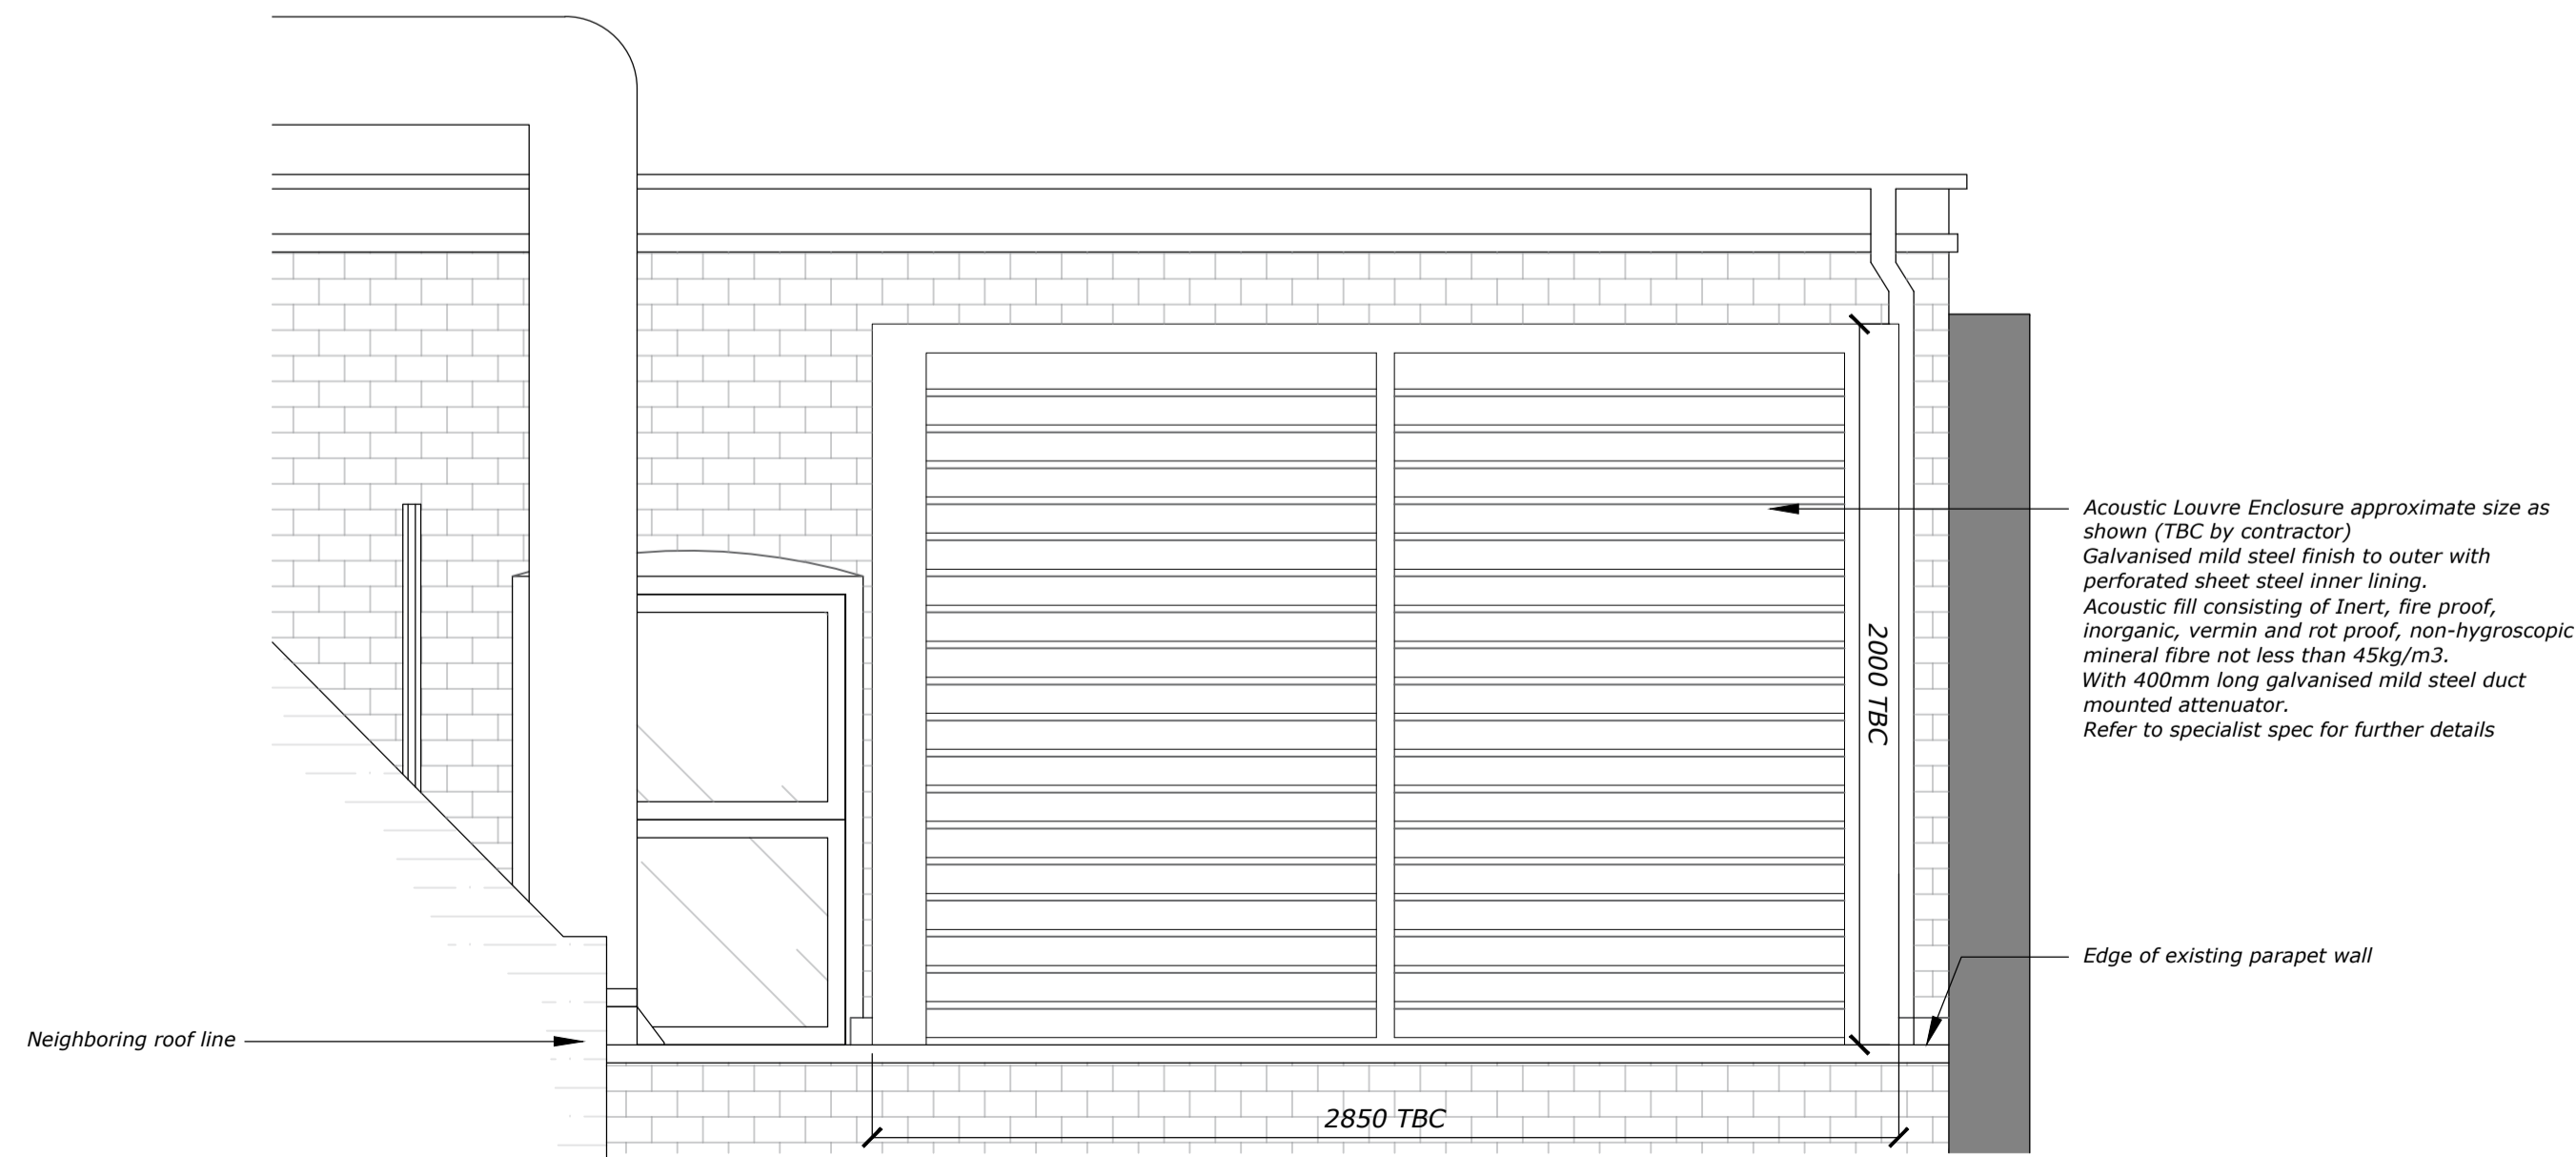

**Section B-B**  
Scale 1:20

- The contractor must verify all dimensions on site before any works are undertaken, discrepancies are to be reported to the project architect/designer for clarification.
- All works will be carried out to comply with the tenants fit out guidelines following landlords approval.
- HVAC, M&E layouts are indicative & must be verified with the relevant contractor before commencement of work.
- All works to be carried out in accordance with the fire strategy and fire cert application schedule produced by the landlord team issued at tender.
- The existing/proposed sprinkler system is to be assessed by contractor to ensure the system is in compliance with building regs part B.
- This drawing remains the property of DESIGN TIME & may not be reproduced in any way without prior consent.

REVISION	DATE	DETAILS
PROJECT		
TOTTENHAM COURT RD		
CLIENT		
SEOUL PLAZA		
DRAWING TITLE		
PLANT ROOF DETAILS		
SCALE	PAPER SIZE	
1:50	A1	
DRAWING NUMBER	REVISION	
6598-03	-	
DRAWN BY	DATE	
NW	12/19	
STATUS		
L1		
<small> <a href="mailto:info@designtime.com">info@designtime.com</a> Tel: +44 (0)113 244 2602  <a href="http://www.designtime.co.uk">www.designtime.co.uk</a> Studio 18, 48 The Cuffs  Leeds LS2 7EY </small>		