

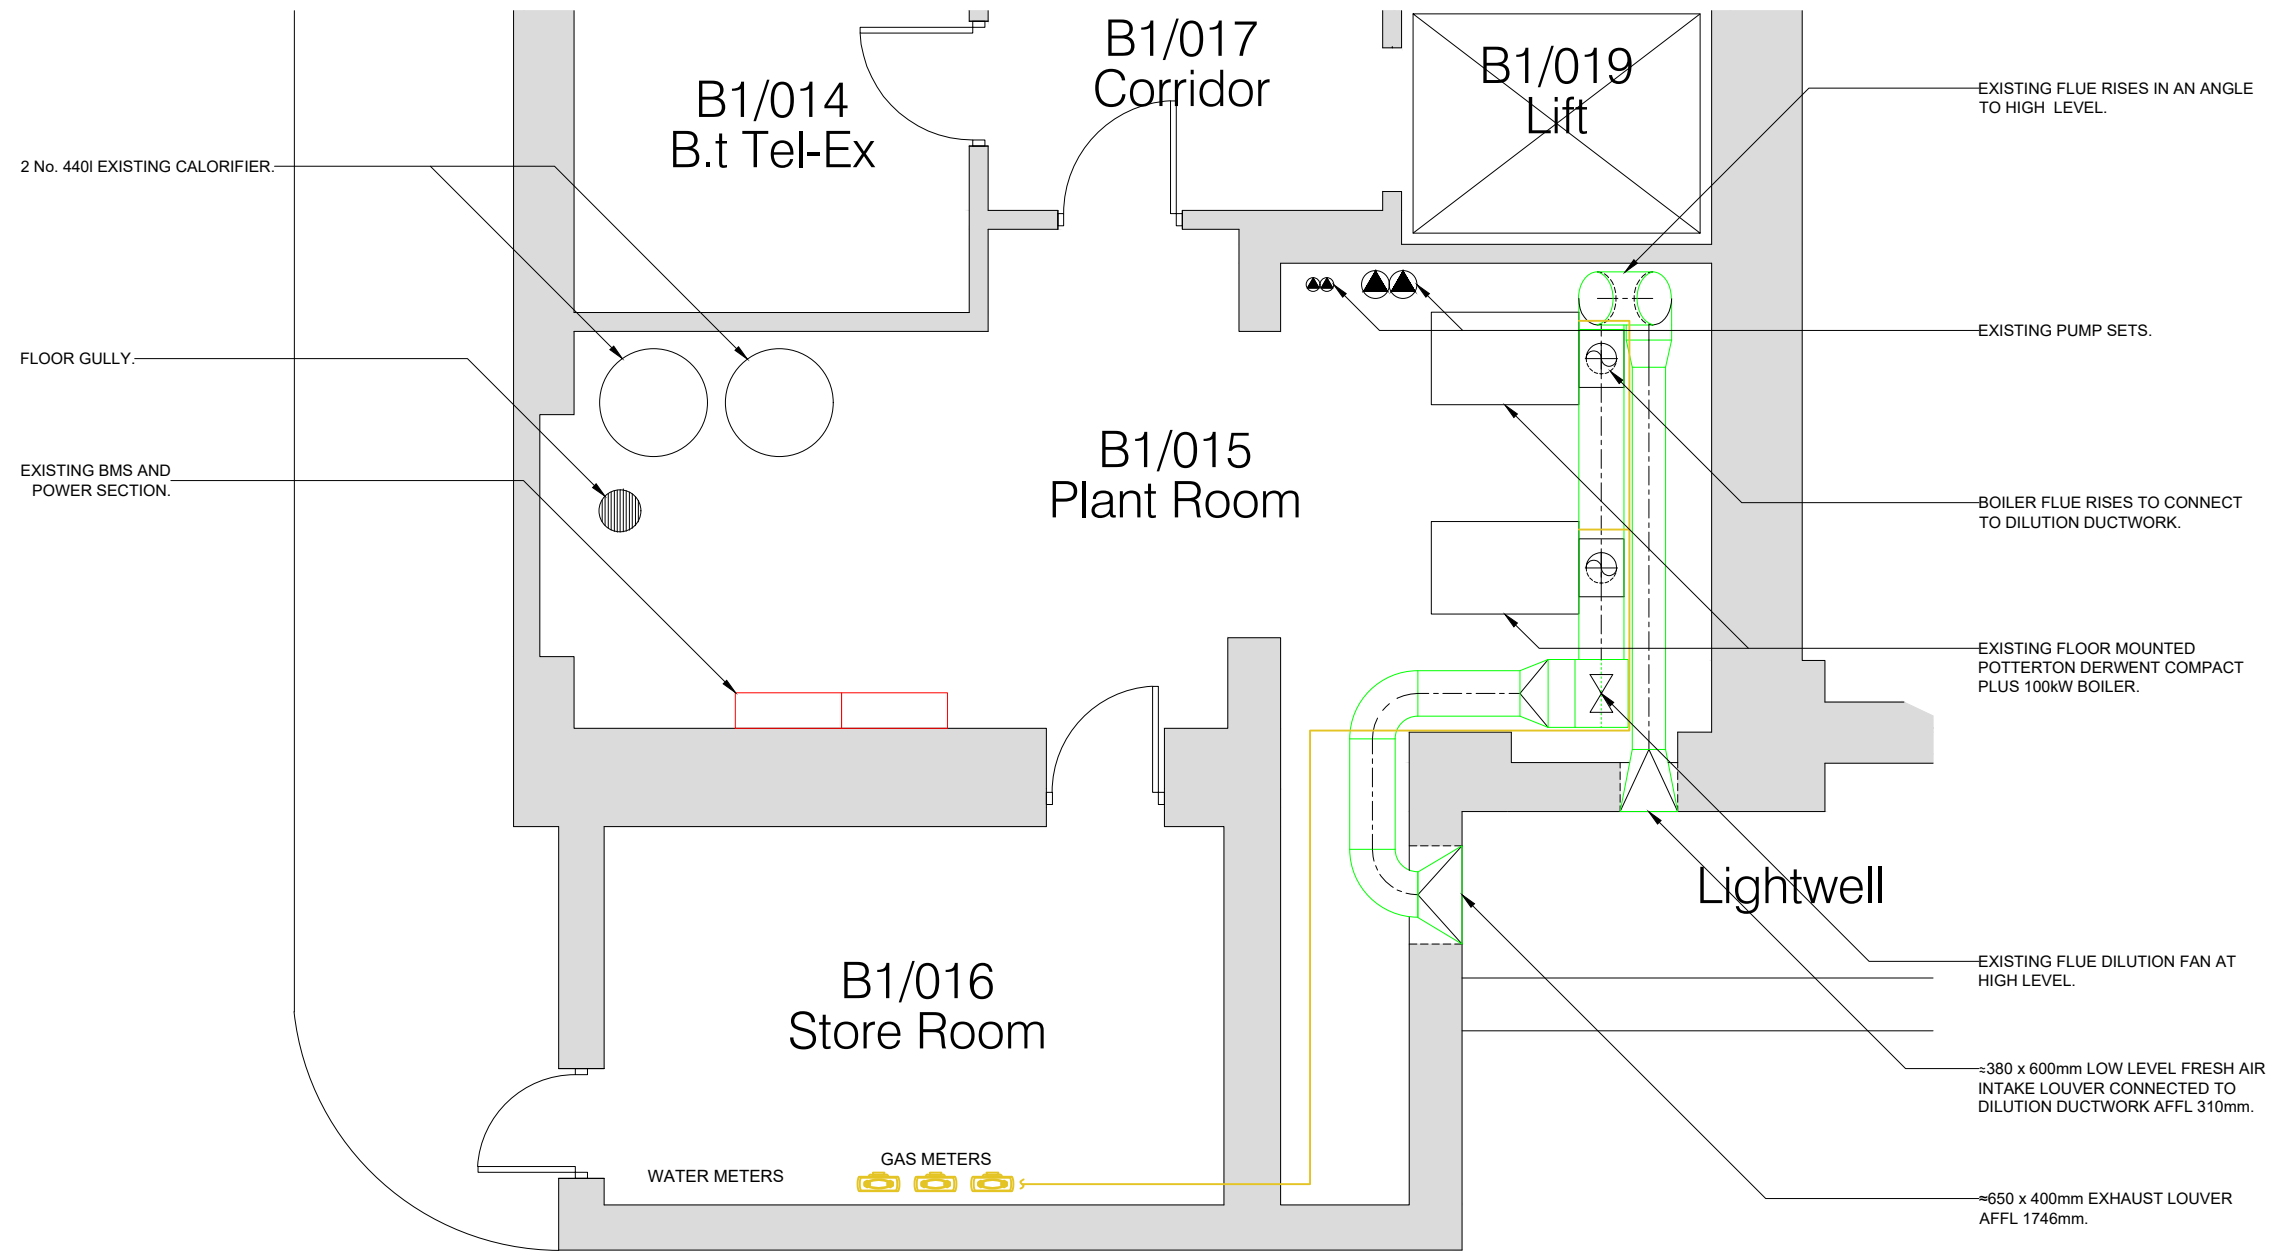


This drawing may not be reproduced, made use of or issued to a third party without permission of : Gleeds Building Surveying Ltd. - The contractor is responsible for checking all details and dimensions on site and using these in his tender submission and all subsequent work on site. THIS IS A CAD DRAWING - DO NOT ALTER

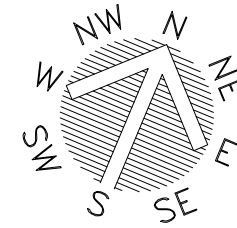

BASEMENT PLAN

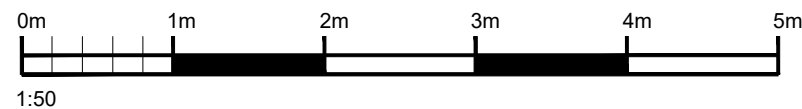

T01	Scale bar & North point added.	pmb	04/12/19
Rev.	Description	By	Date

Client



Project

Hunter Street Health Centre
BOILER REPLACEMENT

Drawing Title

PLANT ROOM INDICATIVE
LAYOUT, EXISTING

Drawing No. NTBS3223 / HUN / 01

Scale 1:50 Original Sheet Size A3

Drawing Status
PLANNING

gleeds

Drawn S.A	Checked MK
Date 10 / 2019	Rev. T01

Gleeds Building Surveying
T: +44 (0)115 977 8000

gleeds.com