


**notes:**

the existing wall on Lyndhurst Gardens is almost certainly not original. the brick differs from the main buildings and from the adjacent wall on the northern boundary, which appears to be older. in addition, it is damaged and has been altered and topped with concrete cappings.

we propose to rebuild in a soft red brick with "russet" sandstone capping to the posts and walls. gate pillars will be 1800mm high plus capping on the uphill side of the openings and 1000mm high on the downhill side. entry phones and subtle low level lighting will be built flush into the posts.

gates will be assembled from natural untreated oak which will weather silver grey. a recessed beaded panel sits above a flush vee jointed solid panel below.

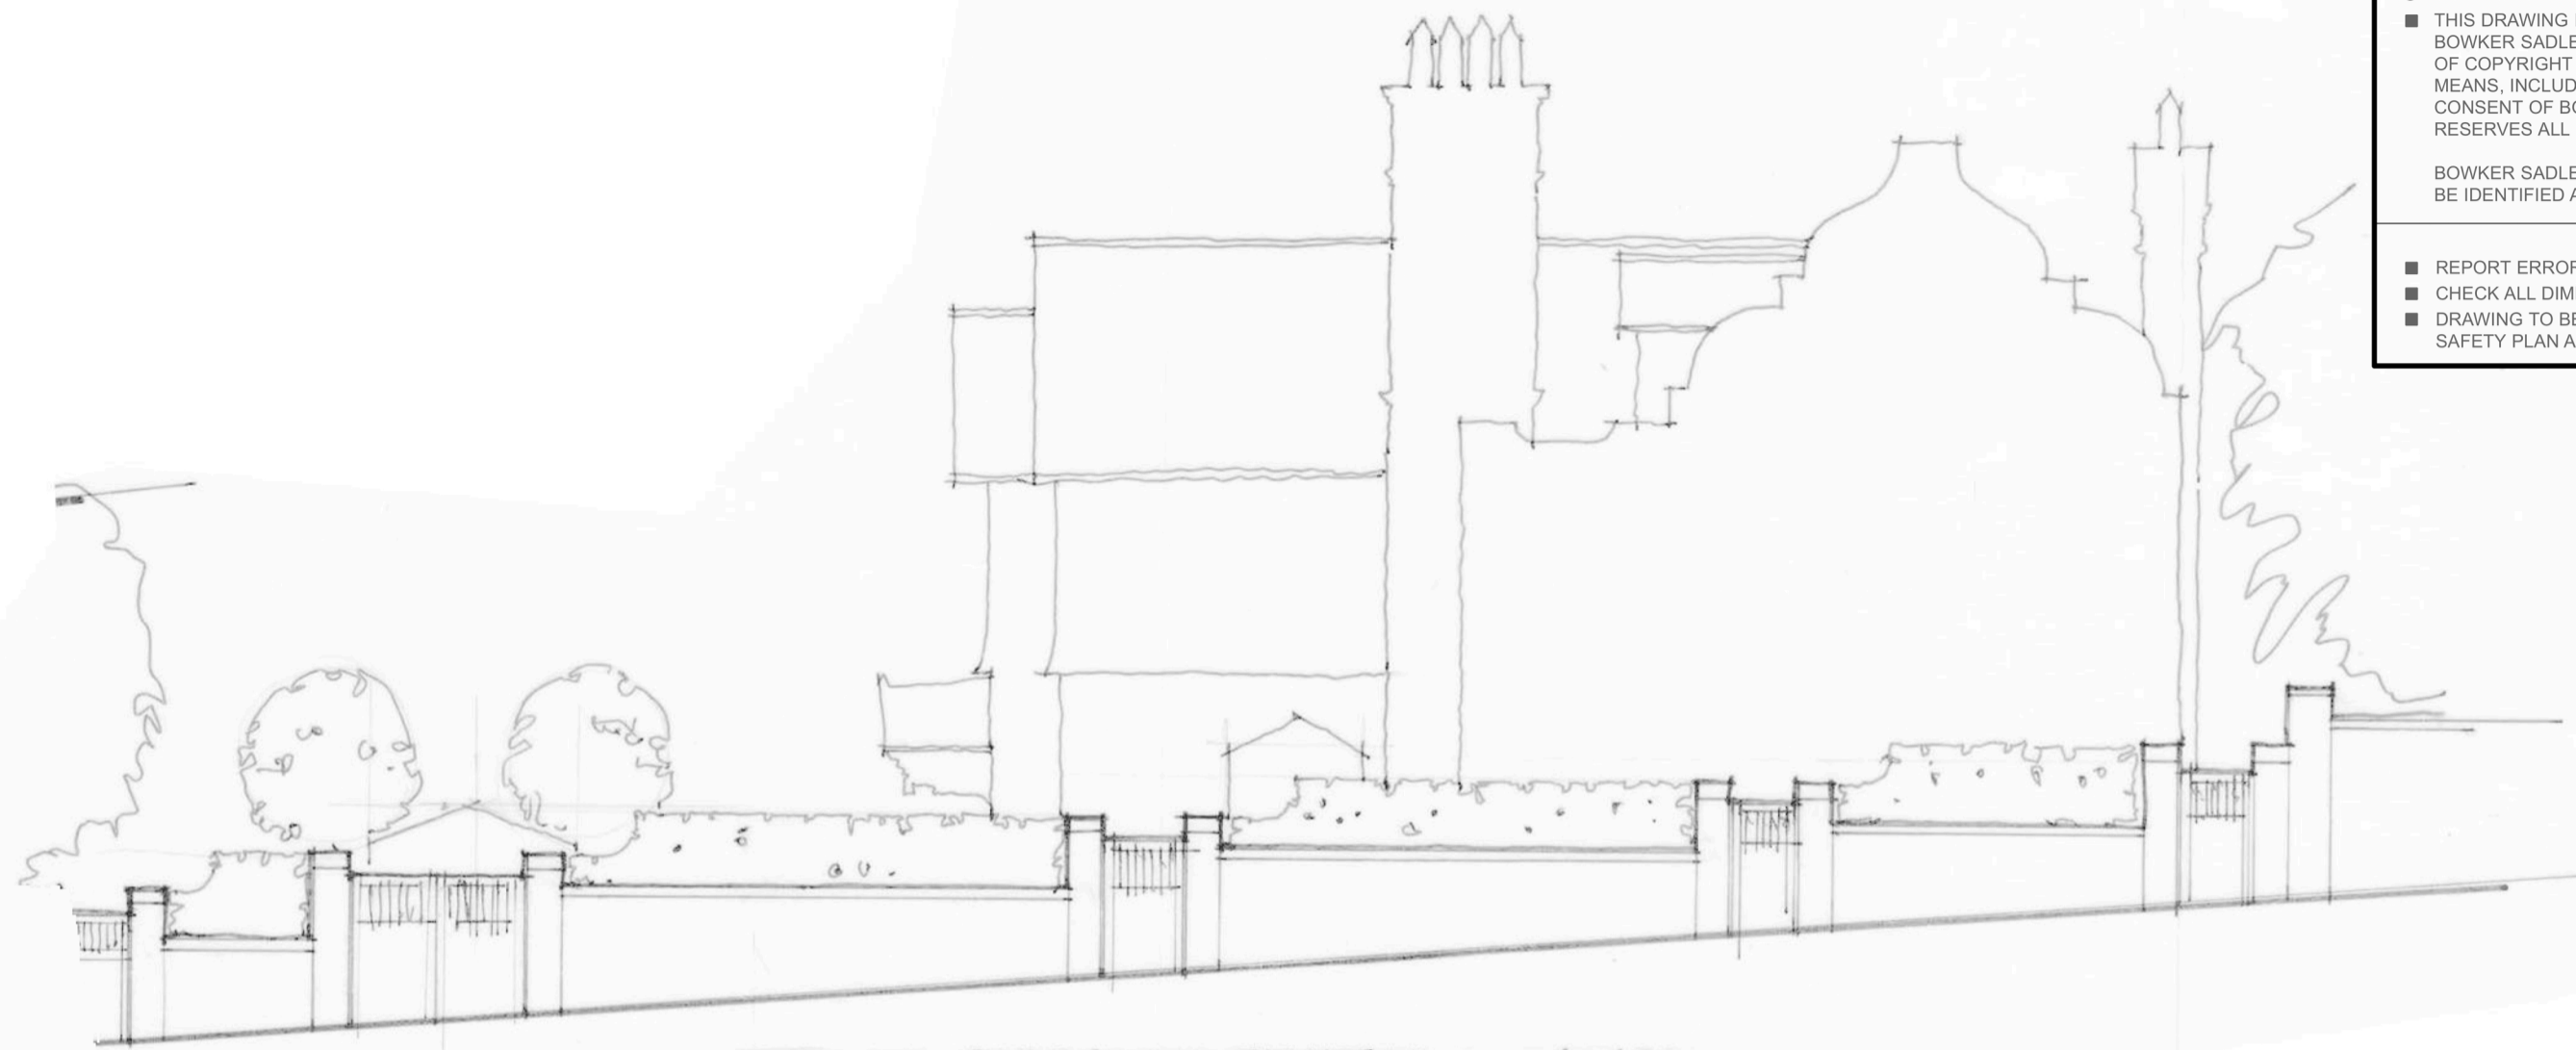


PROPOSED GARDEN WALL ELEVATION • 1:100.


225 NATURAL SANDSTONE CAPPING TO MATCH HOUSE STONE.

NATURAL UNTREATED OAK FLUSH BEADED GATE WITH SOLID BEADED DETAIL.

SOFT RED HANDMADE BRICK TO MATCH HOUSE.

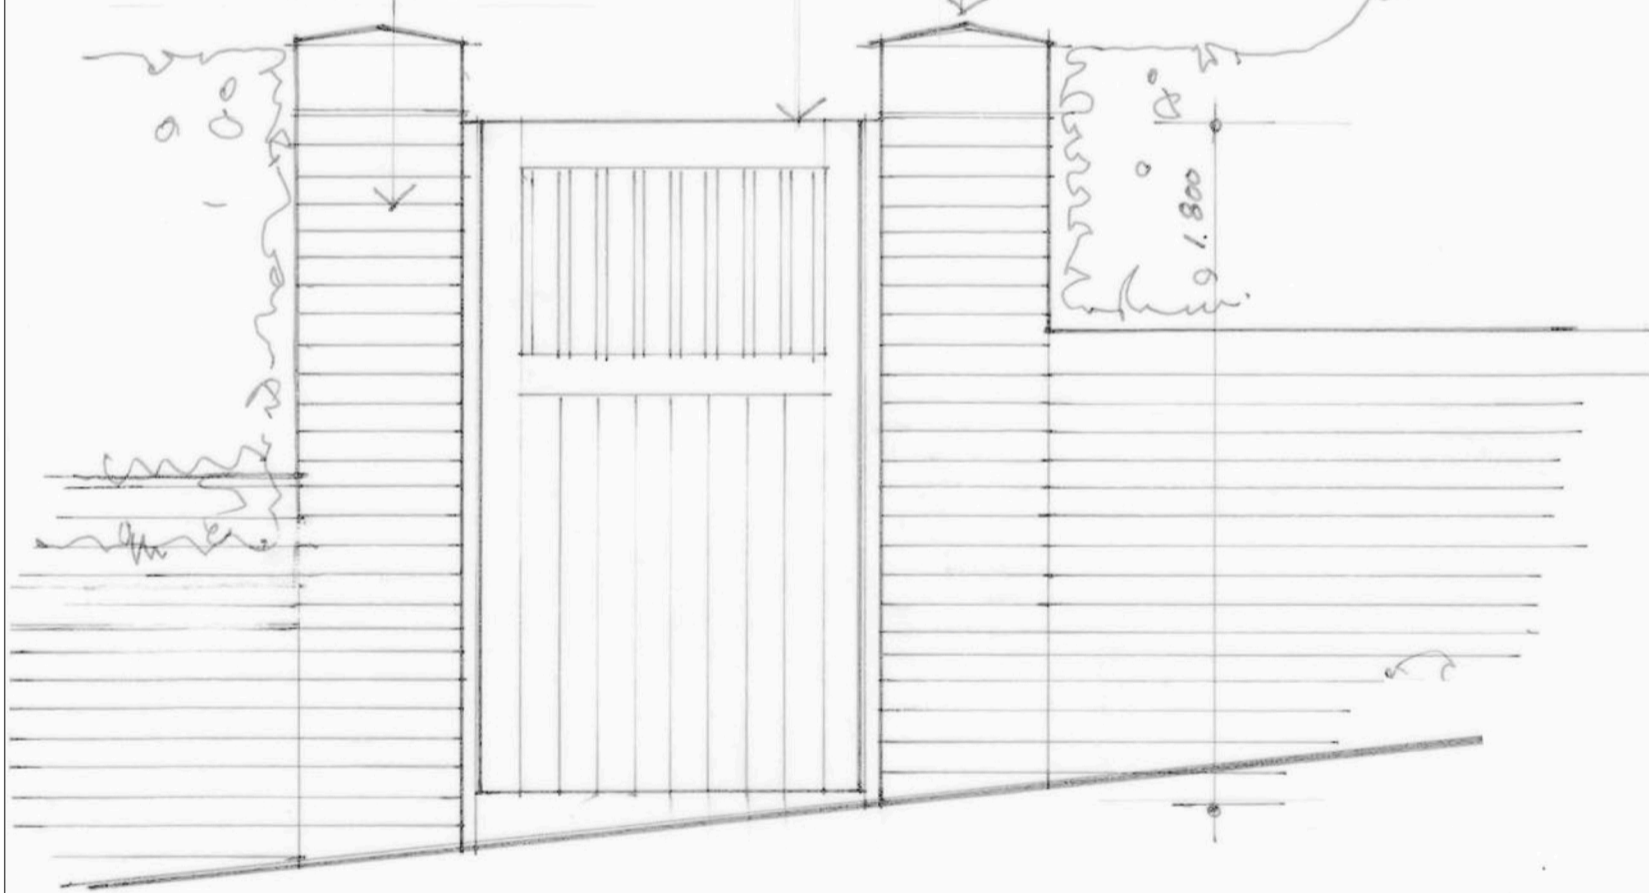

TYPICAL ELEVATION OF WALL AND GATE AS PROPOSED 1:20.

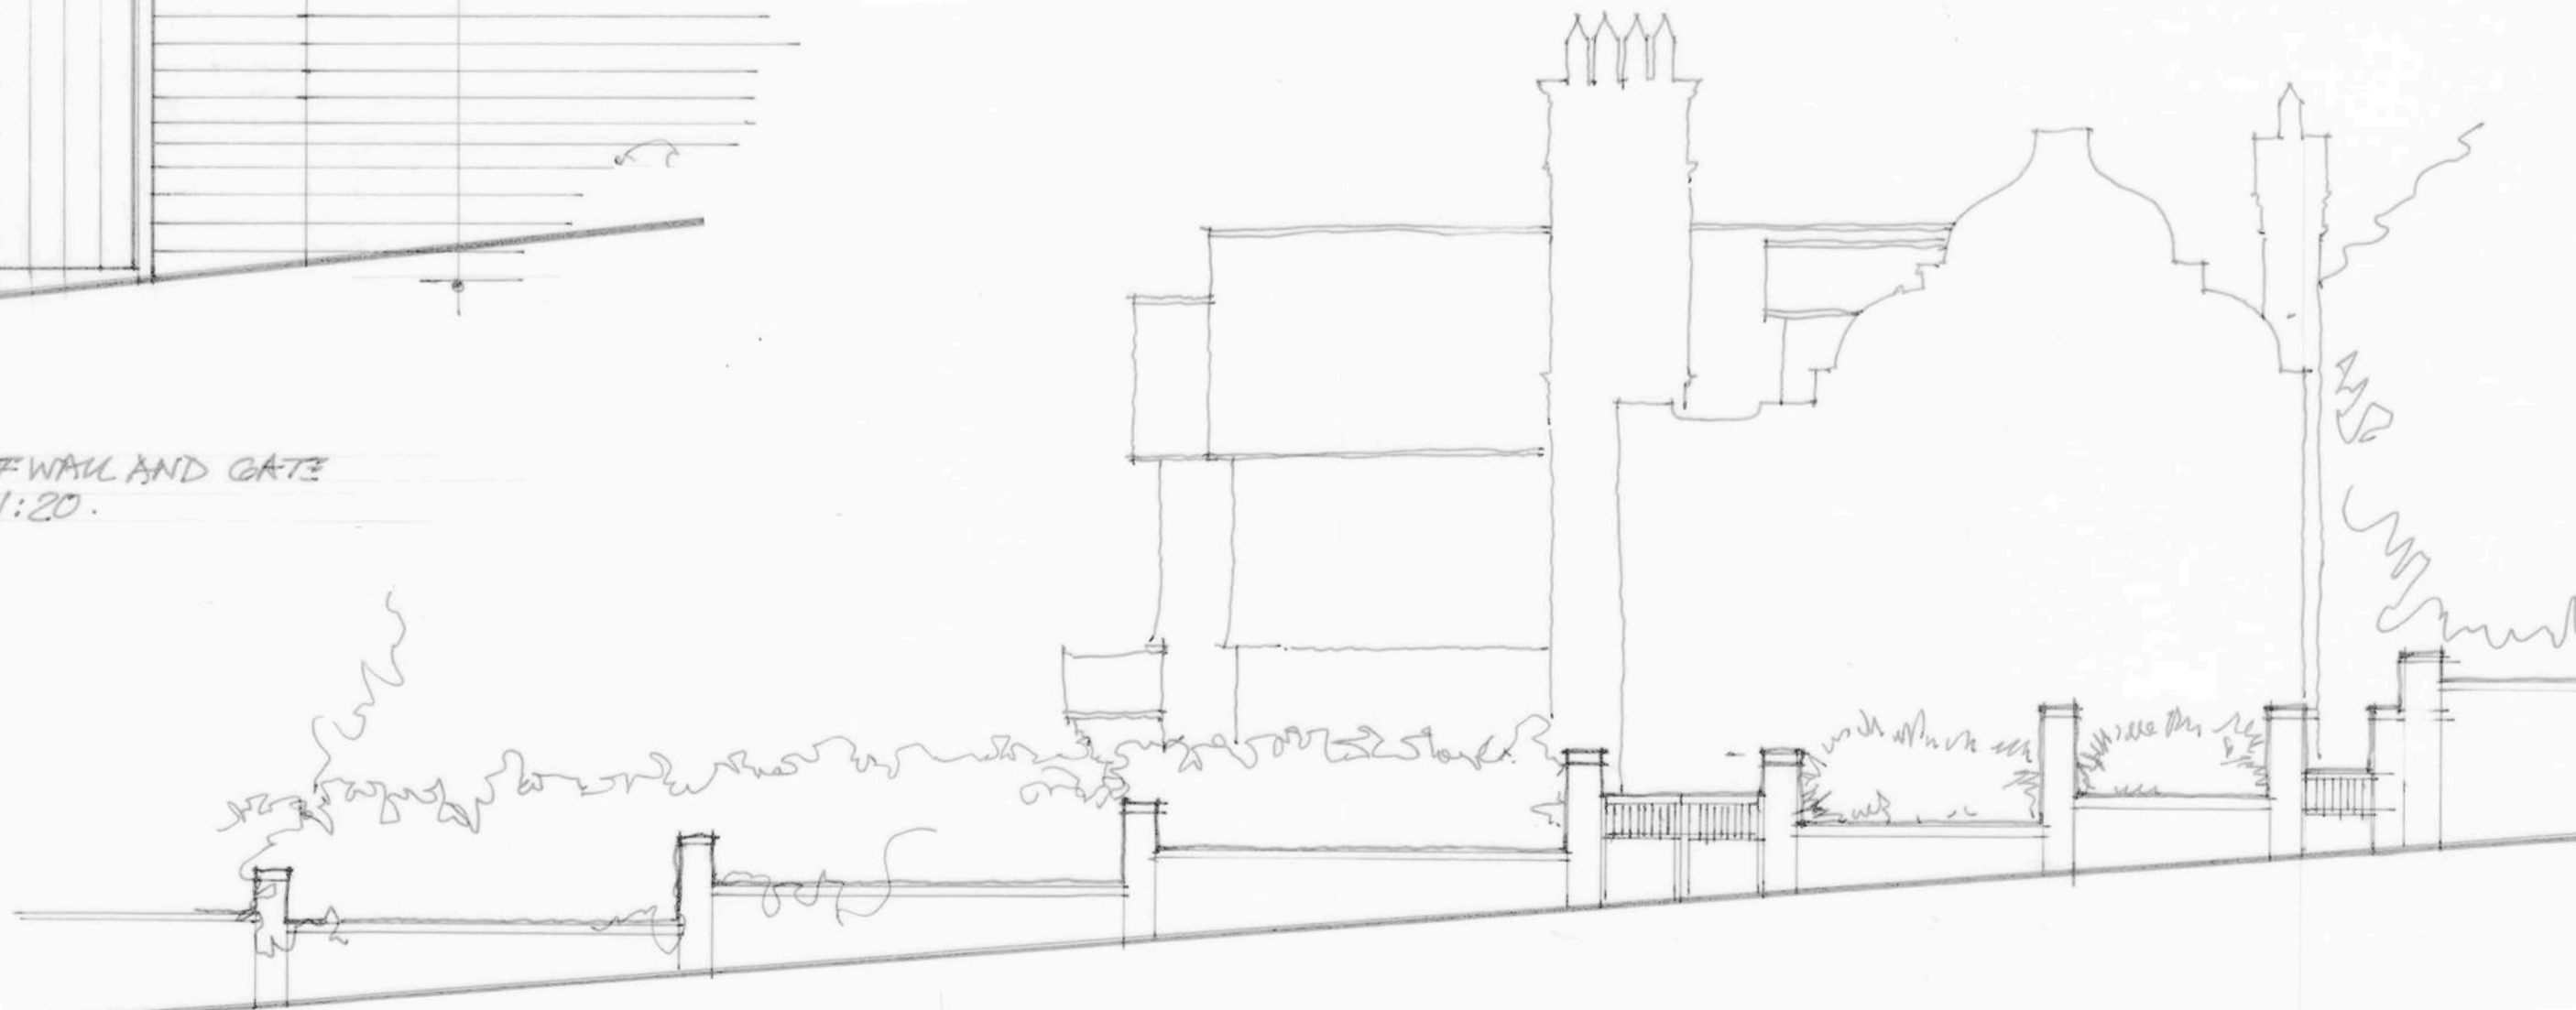

EXISTING GARDEN WALL ELEVATION • 1:100.

© BOWKER SADLER PARTNERSHIP LIMITED  
 ■ THIS DRAWING IS THE SUBJECT OF COPYRIGHT WHICH VESTS IN BOWKER SADLER PARTNERSHIP LIMITED. IT IS AN INFRINGEMENT OF COPYRIGHT TO REPRODUCE THIS DRAWING, BY WHATEVER MEANS, INCLUDING ELECTRONIC, WITHOUT THE EXPRESS WRITTEN CONSENT OF BOWKER SADLER PARTNERSHIP LIMITED WHICH RESERVES ALL ITS RIGHTS  
 BOWKER SADLER PARTNERSHIP LIMITED ASSERTS ITS RIGHTS TO BE IDENTIFIED AS THE AUTHOR OF THIS DESIGN  
 ■ REPORT ERRORS & OMISSIONS TO ARCHITECT.  
 ■ CHECK ALL DIMENSIONS ON SITE.  
 ■ DRAWING TO BE READ IN CONJUNCTION WITH THE HEALTH AND SAFETY PLAN AND ALL RELEVANT RISK ASSESSMENTS

REV.	DATE	DRN.	CHKD.
------	------	------	-------

PROJECT  
**The Hoo,**  
**17 Lyndhurst Gardens,**  
**Hampstead, London**  
 Returning A Grand Victorian House To Private Domestic Accommodation  
 NW3 5NU

CLIENT  
**Mr and Mrs Yu**  
 REPRESENTED BY  
**JAGA Developments (London)**

DRAWING  
**Boundary Wall**  
**Lyndhurst Gardens Elevation**

SCALE	SHEET SIZE	DRAWN	CHECKED	DATE
1:100/1:20	@ A2	WDH		Nov 2019

**BOWKER SADLER ARCHITECTURE**  
 A: Hatherlow House, Hatherlow, Romley, Stockport SK6 3DY  
 T: 0161 406 7333  
 E: bsp@bowker-sadler.co.uk  
 W: www.bowker-sadler.co.uk

JOB No	DRAWING No	REVISION
<b>19013</b>	<b>4300</b>	<b>A</b>
STATUS FOR PLANNING		