




**EXISTING
LG FLOOR LAYOUT**
SCALE 1:100

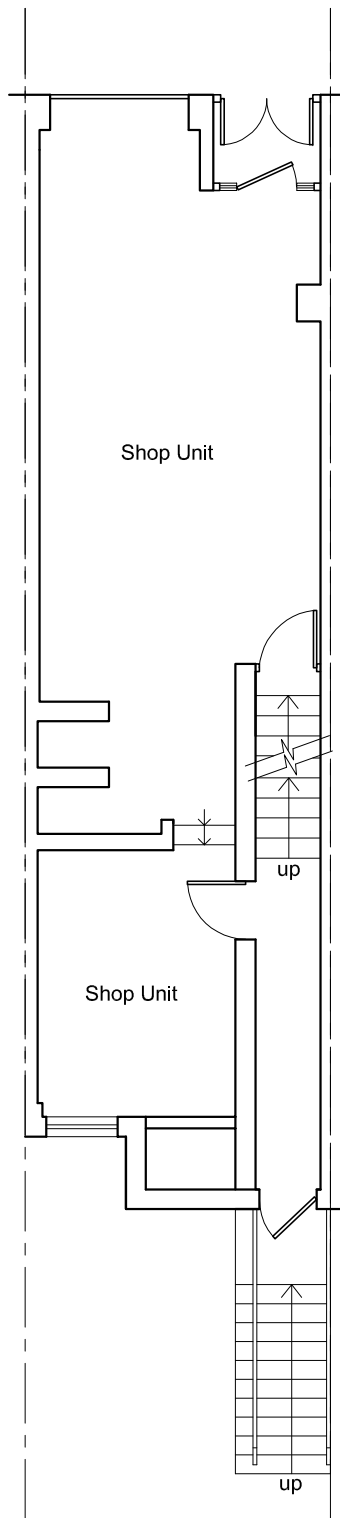


**EXISTING
UG FLOOR LAYOUT**
SCALE 1:100

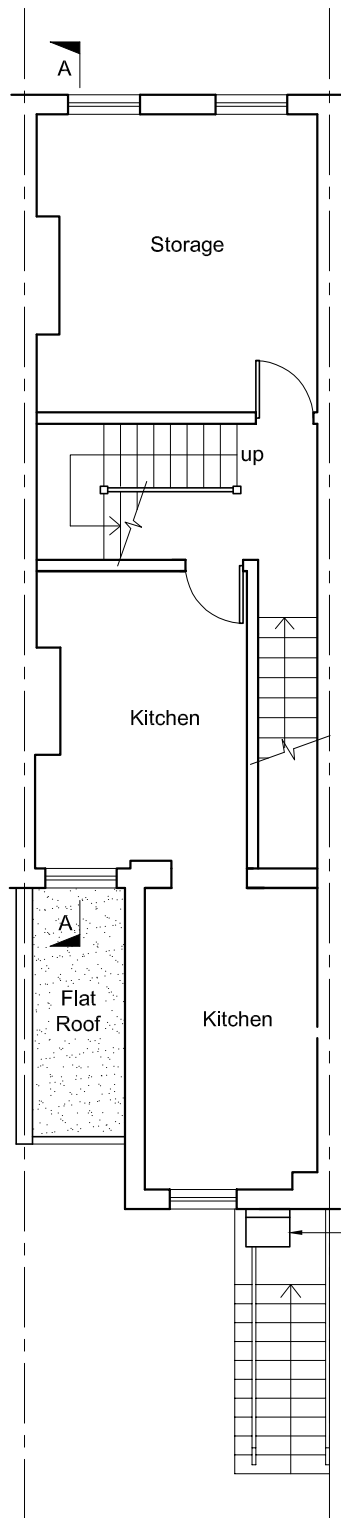

**EXISTING
1st FLOOR LAYOUT**
SCALE 1:100

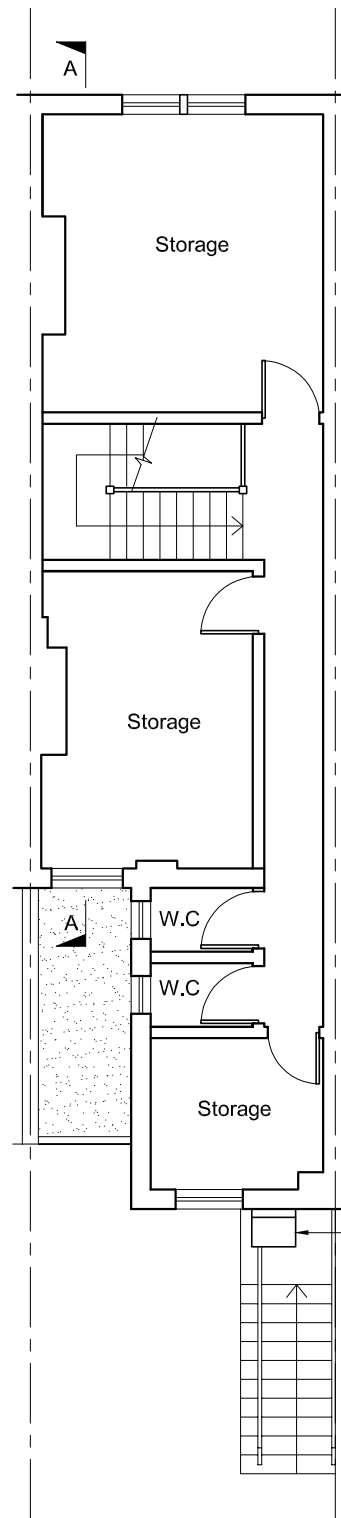

**EXISTING
2nd FLOOR LAYOUT**
SCALE 1:100

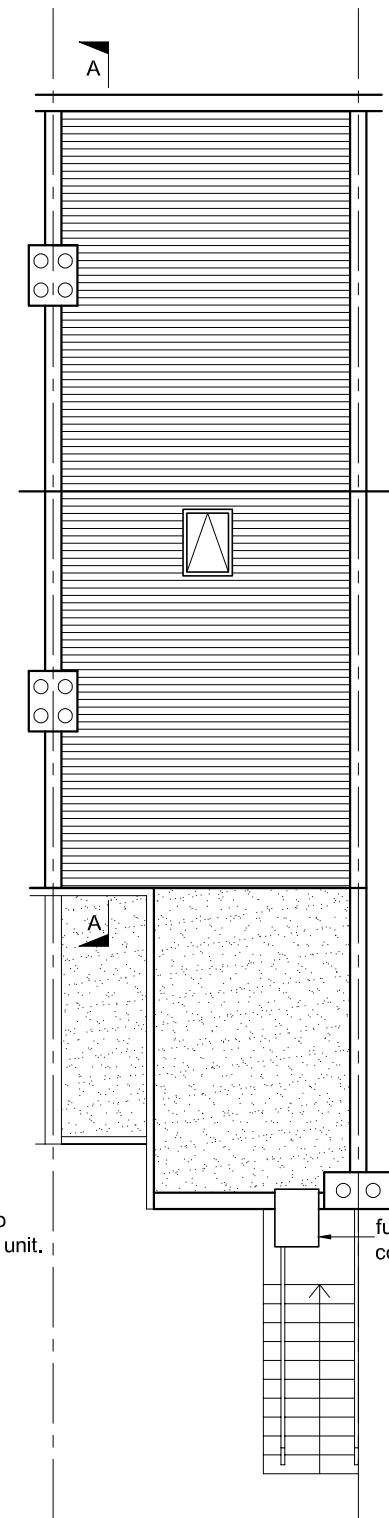


**EXISTING
ROOF LAYOUT**
SCALE 1:100

fume vent to commercial unit.

fume vent to commercial unit.

fume vent to commercial unit.

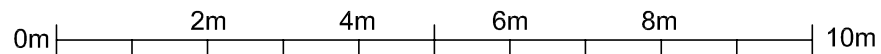

All dimensions must be checked on site and not scaled from this drawing. Any dimensional discrepancies discovered must be reported to the Surveyor before proceeding. This drawing is to be read in conjunction with all relevant documents.

This drawing is copyright © and may not be reproduced without permission.

Revisions

A	13.11.19	Existing fume vent added.
---	----------	---------------------------

CLIENT

ORCHIDBASE LIMITED

JOB DESCRIPTION

332 WEST END LANE,
LONDON,
NW6 1LN

DRAWING TITLE

EXISTING FLOOR LAYOUTS
PLANNING

Scale	Date	Drawn	Checked
1:100 @ A3	MAY'19	MTH	



Cubic Building Surveying Limited

9 West Hill, London, SW18 1RB
T: 020 8877 7300 · F: 020 8871 0234
www.cubicbs.co.uk
Info@cubicbs.co.uk

Drawing Number C13941 - 100 A