


NOTES

The contractor must check all dimensions, levels and services prior to commencement of any works. Box Architects to be notified of any discrepancy. Do not scale from drawing.


The contractor is responsible for ensuring all works comply with all relevant statutory requirements and British Standards, whether or not they are noted on this drawing.

This drawing remains the copyright of Box Architects, to be used solely for the project and information as titled. This drawing must not be copied without prior written permission.


REV	DATE	DETAILS	DRAWN	CHECKED
/	/	/	/	/

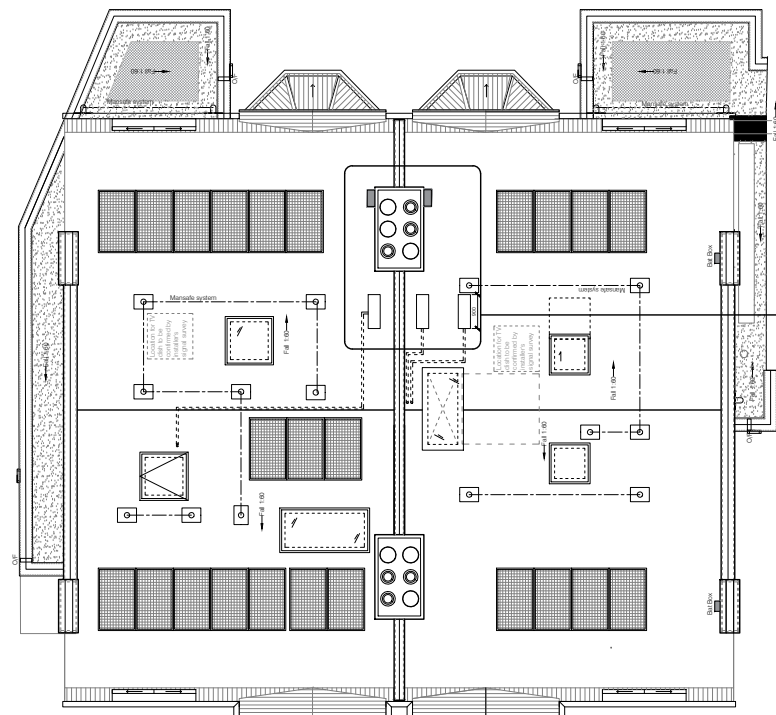

Key Plan
Scale 1:200

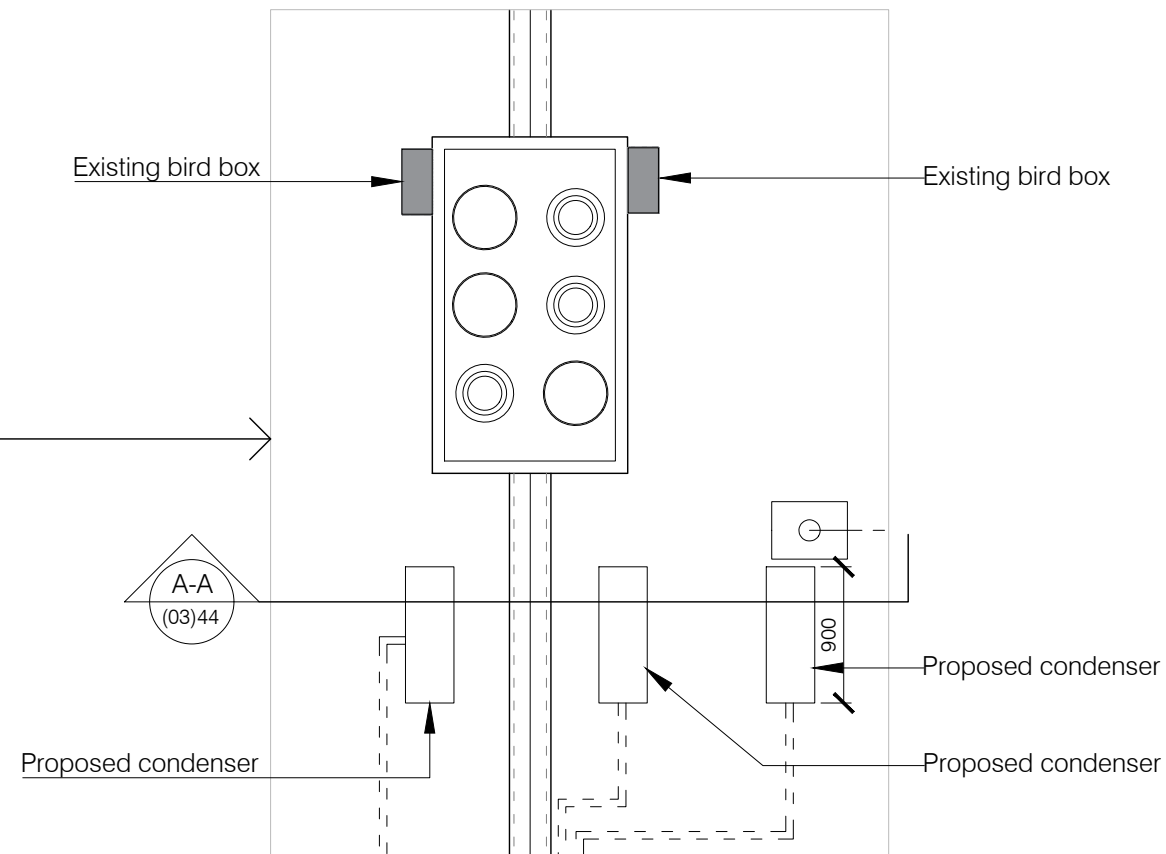

Proposed Plan
Scale 1:50

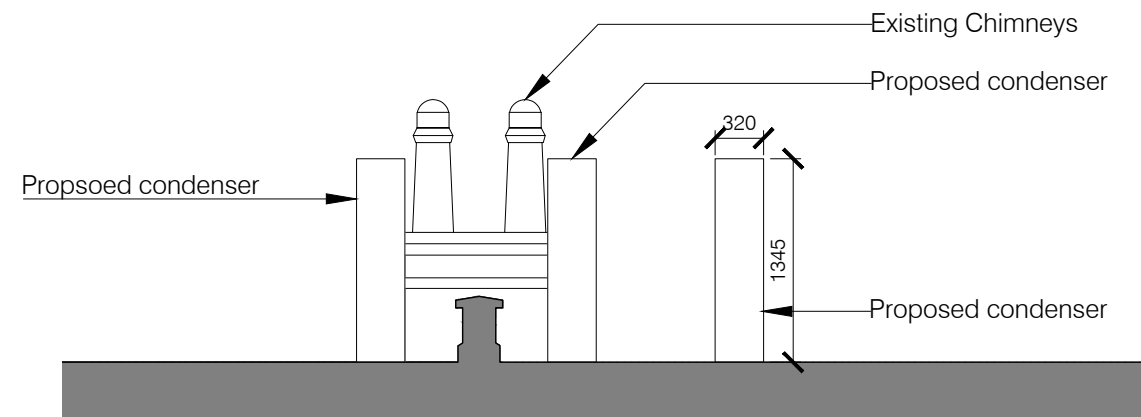

Proposed Section A
Scale 1:50



CLIENT NAME
S&T

PROJECT
18-20 Elsworthy Road
London
NW3 3DJ

TITLE
Proposed Section A-A

STATUS	
Planning	
DATE	SCALE
14/11/19	1:50 @ A3
DRAWN	CHECKED
CM	BL
DRAWING NUMBER	
(03)44	
REVISION	JOB NUMBER
/	832-01



LEEDS: 1 City Square, Leeds, LS1 2ES ☎ 0113 244 1133
LONDON: 2 Angel Square, London EC1V 1NY ☎ 020 345 70835
www.boxarchitects.co.uk info@boxarchitects.co.uk