



DO NOT SCALE OFF THIS DRAWING
 DIMENSIONS, AREA AND LEVELS ARE ONLY APPROXIMATE
 AND SUBJECT TO SITE SURVEY. ALL DIMENSIONS TO BE
 CHECKED ON SITE. ANY DISCREPANCIES OR VARIATIONS TO
 BE REPORTED TO THE ARCHITECT BEFORE WORK
 COMMENCES.

THIS DRAWING IS TO BE READ IN CONJUNCTION WITH THE
 SPECIFICATION WHERE PROVIDED AND ALL RELEVANT
 CONSULTANTS DRAWINGS AND FOR SPECIALISTS DRAWINGS
 (DOCUMENTS AND ANY DISCREPANCIES OR VARIATIONS ARE
 TO BE REPORTED TO THE ARCHITECT BEFORE THE AFFECTED
 WORK COMMENCES.

THIS DRAWING IS PROTECTED BY COPYRIGHT AND MUST
 NOT BE COPIED OR REPRODUCED WITHOUT THE WRITTEN
 CONSENT OF CHRIS DYSON ARCHITECTS LLP. NORTH POINTS
 SHOWN ARE INDICATIVE. ©


----- EXISTING EXTENSION -
 TO BE DEMOLISHED

----- PRE-APP SCHEME

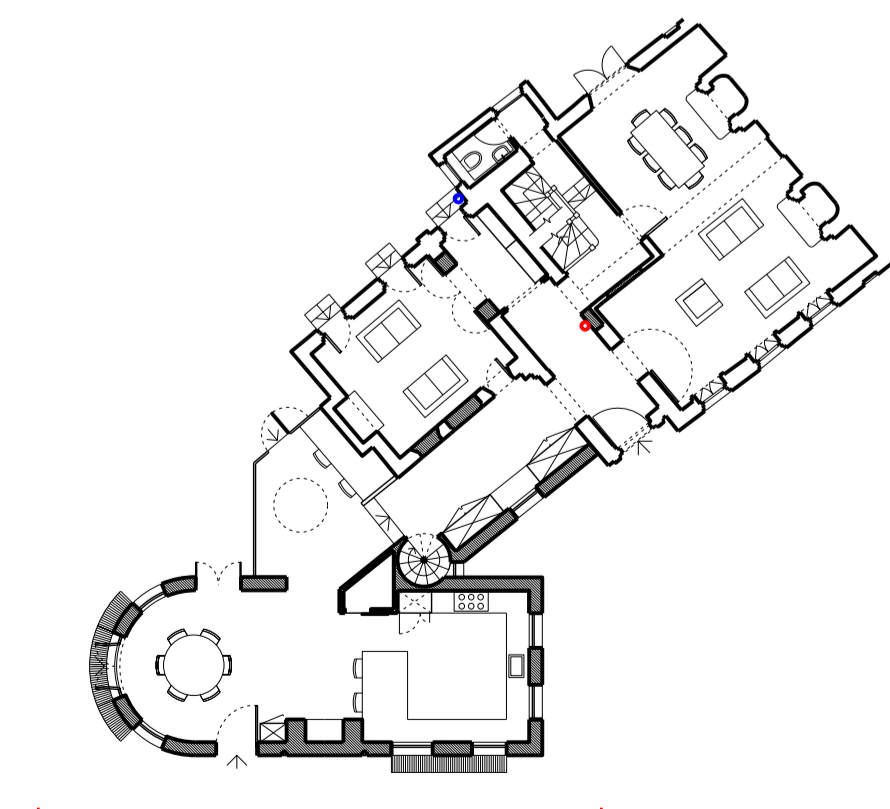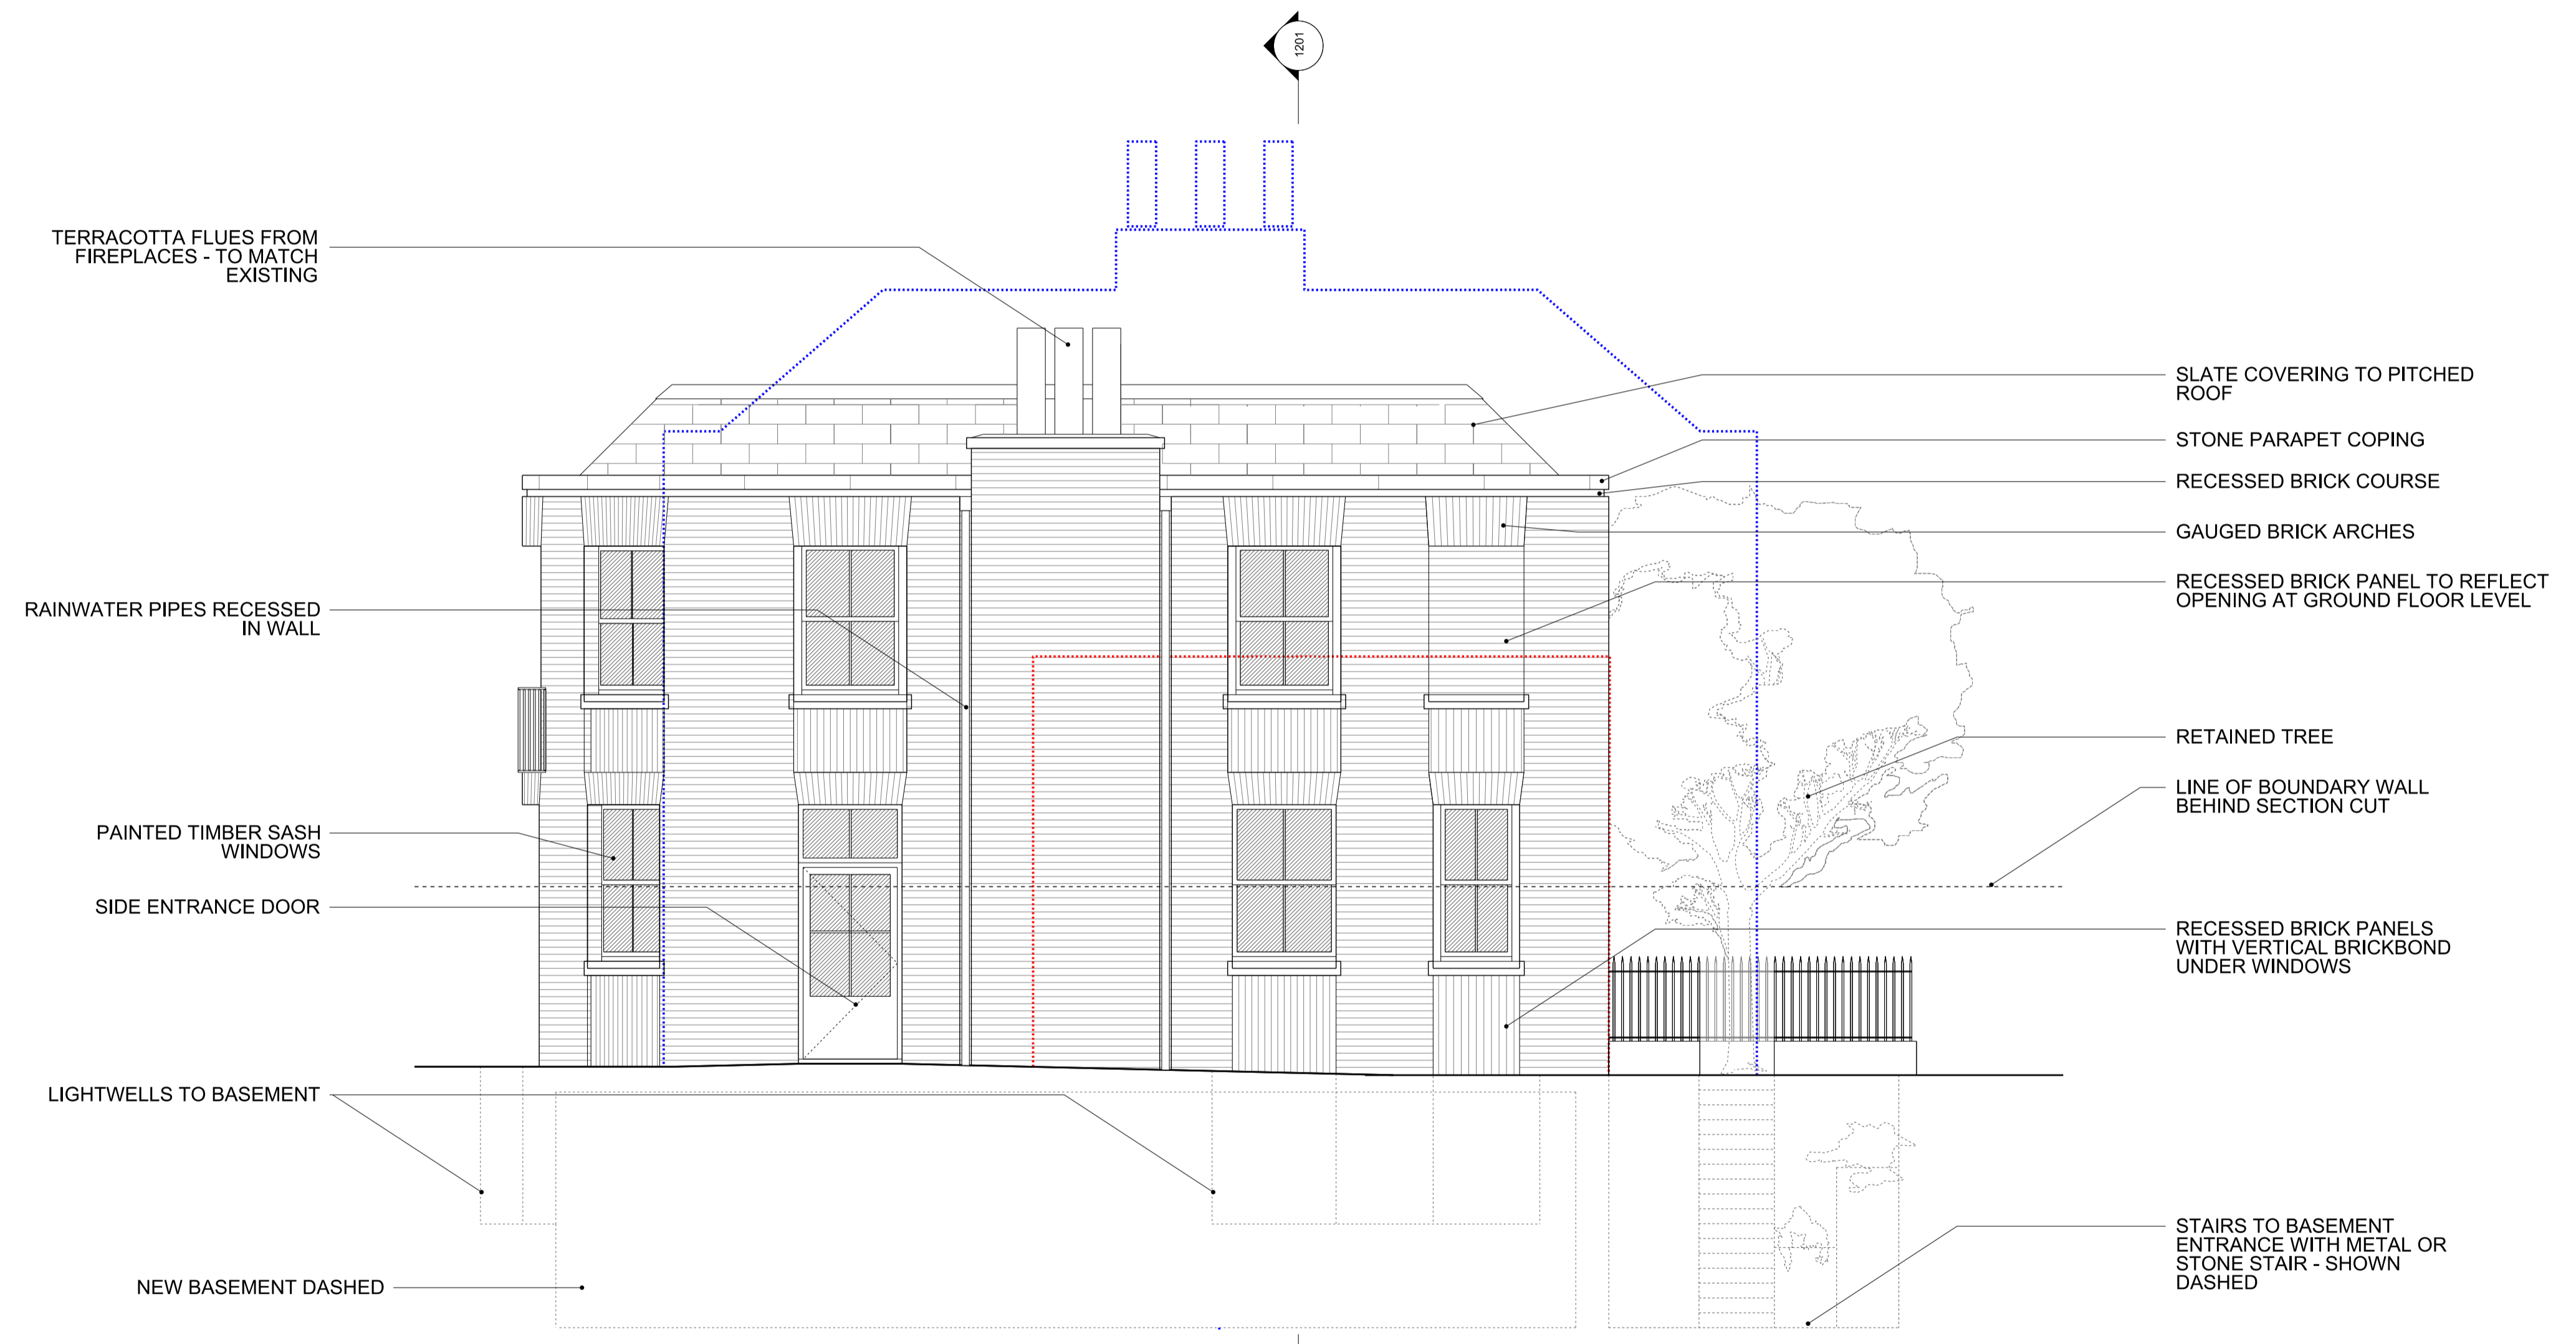

1 PROPOSED SIDE ELEVATION

2 1:200 PROPOSED GROUND FLOOR KEYPLAN

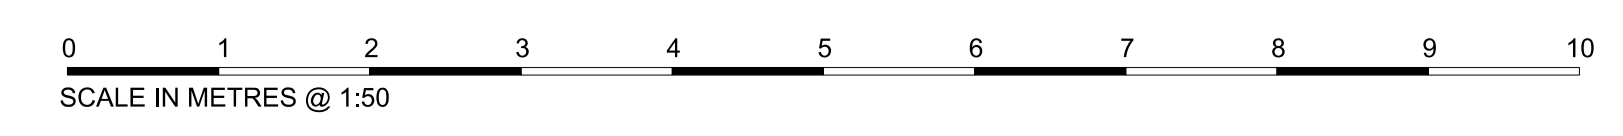

| REV | DATE | NOTES | INIT. |
|-----|----------|--------------------|-------|
| 06 | 11.12.19 | PLANNING REVISION | DR |
| 05 | 11.12.19 | PLANNING REVISION | DR |
| 04 | 31.07.19 | PLANNING ISSUE | VB |
| 03 | 04.07.19 | REVISED PRE-APP HE | VB |
| 02 | 30.05.19 | PRE-APP RESPONSE | DR |
| 01 | 18.05.19 | PRE-APP RESPONSE | DR |
| 00 | 11.01.19 | PRE-APP ISSUE | JR |

PROJECT
45 HIGHGATE WEST HILL

DRAWING TITLE
PROPOSED SIDE ELEVATION

STATUS
PLANNING

| DATE | DRAWN | CHECK | SCALE @ A3 | SCALE @ A1 |
|----------------|----------------|-----------------|------------------|-----------------|
| JAN 2018 | JR | MW | SCALE @ A3 1:100 | SCALE @ A1 1:50 |
| PROJECT NUMBER | DRAWING NUMBER | REVISION LETTER | | |
| 0417 | A | 1101 | 06 | |