


SIDE ELEVATION west (existing)

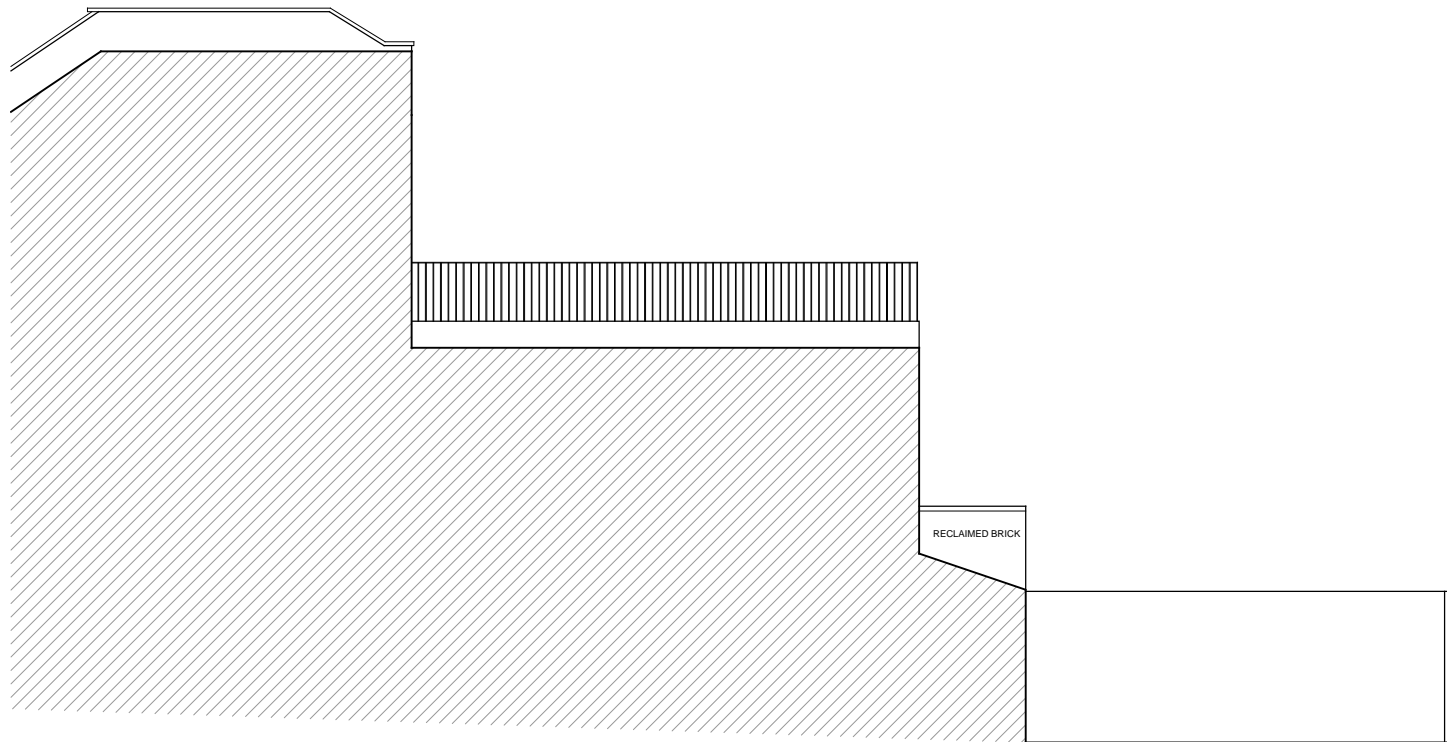


SIDE ELEVATION east (existing)



SIDE ELEVATION west (proposed)



SIDE ELEVATION east (proposed)

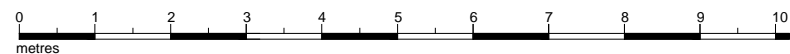

Do not scale off this drawing
 Report all errors and omissions to the designer. Copyright Andooi Design Ltd.
 Dimensions to be checked on site - these are not building drawings
 Neighbouring properties not surveyed - indicative only

ANDOOI DESIGN LTD		
Andooi, Haut de St Pierre, 32230 Ladeveze-Ville, France		
tel: 0845 3884158, e-mail: mail@andooi.com		
DATE	SCALE	JOB.NO
12 Dec 2019	1:100 @ A3	751
PLANNING		DWG
Side Elevations		P-3
2 Glenbrook Road NW6 1TW		