

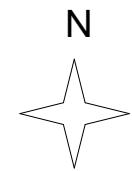


BLOCK PLAN 1:500 @ A3

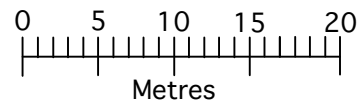


© Crown copyright and database rights 2016 OS 100038864

Reproduction in whole or in part is prohibited  
without the permission of Ordnance Survey.

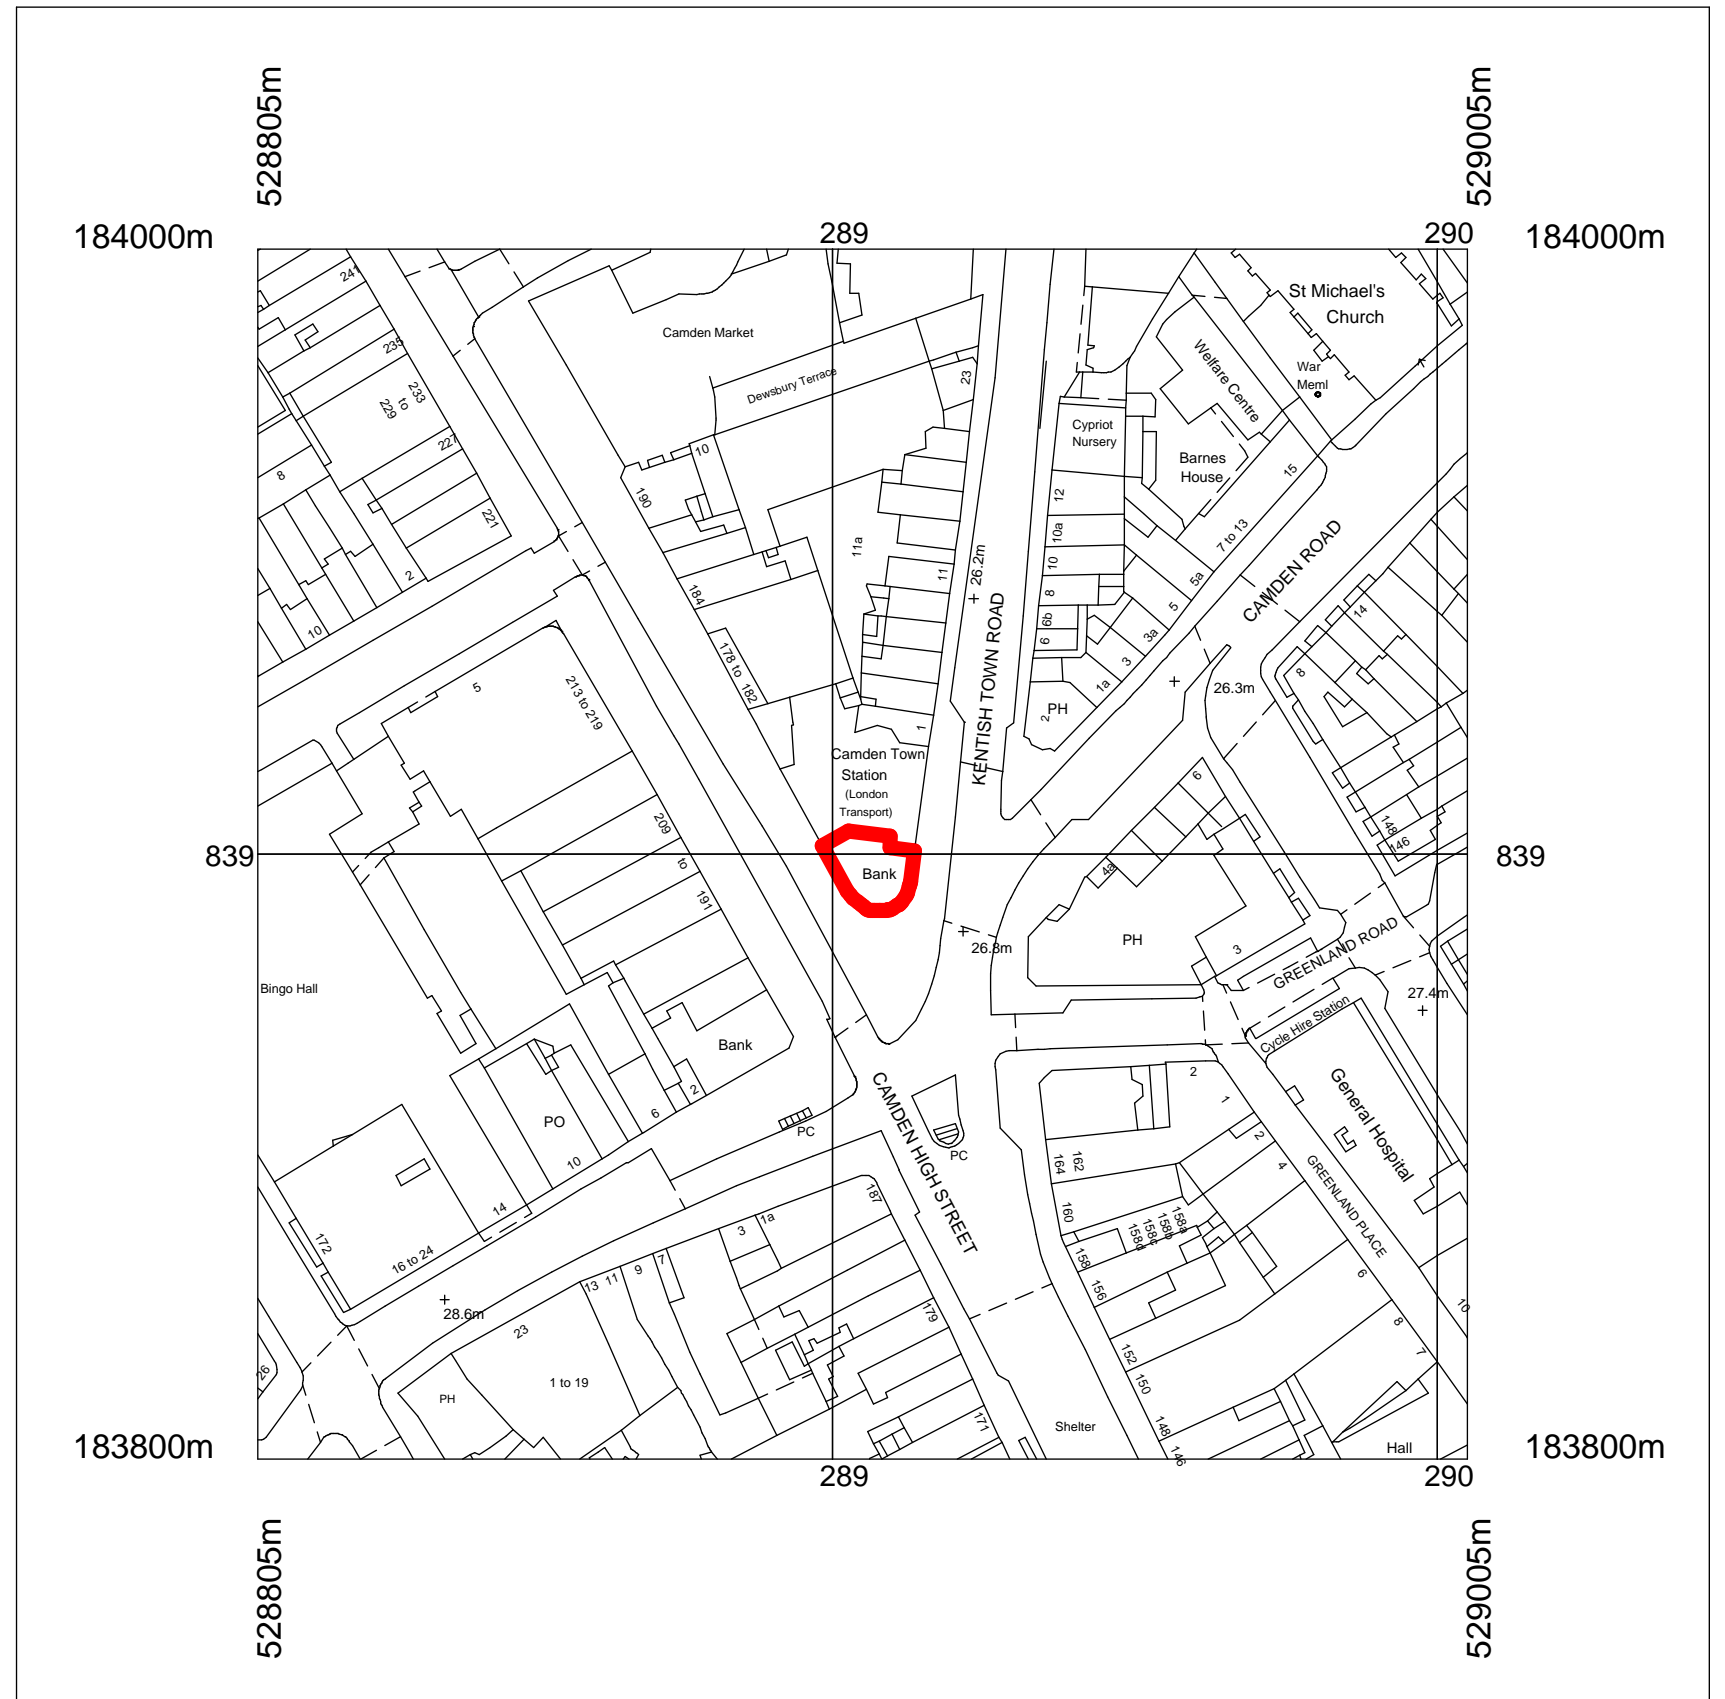

LOCATION PLAN 1:1250 @ A3

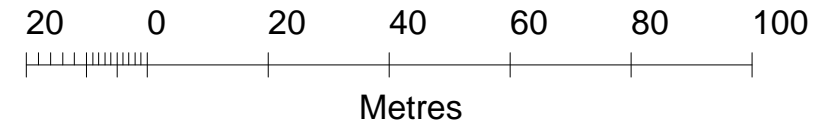

REVISION	BY	DATE	REVISION	BY	DATE

CONTRACTORS MUST CHECK ALL DIMENSIONS ON SITE. ONLY FIGURED DIMENSIONS ARE TO BE WORKED FROM. DISCREPANCIES MUST BE REPORTED TO THE ARCHITECT BEFORE PROCEEDING.  
© THIS DRAWING IS COPYRIGHT

**PLANNING APPLICATION**

CLIENT  
CORPORATE REAL ESTATE  
PROJECT  
ATM SIGNAGE REPLACEMENT  
HSBC CAMDEN TOWN  
176 CAMDEN HIGH STREET, NW1 8QL  
PIN GB1022

<b>PUBLIC</b>	
DRAWING <b>LOCATION &amp; BLOCK PLAN</b>	
DRAWING No. <b>19 230 296 PA 01</b>	SCALE AS NOTED
DRAWN BY / OFFICE AT / LONDON	REVISION -