


**EXISTING - Side Elevation**  
Scale 1:100@A3 EX-05

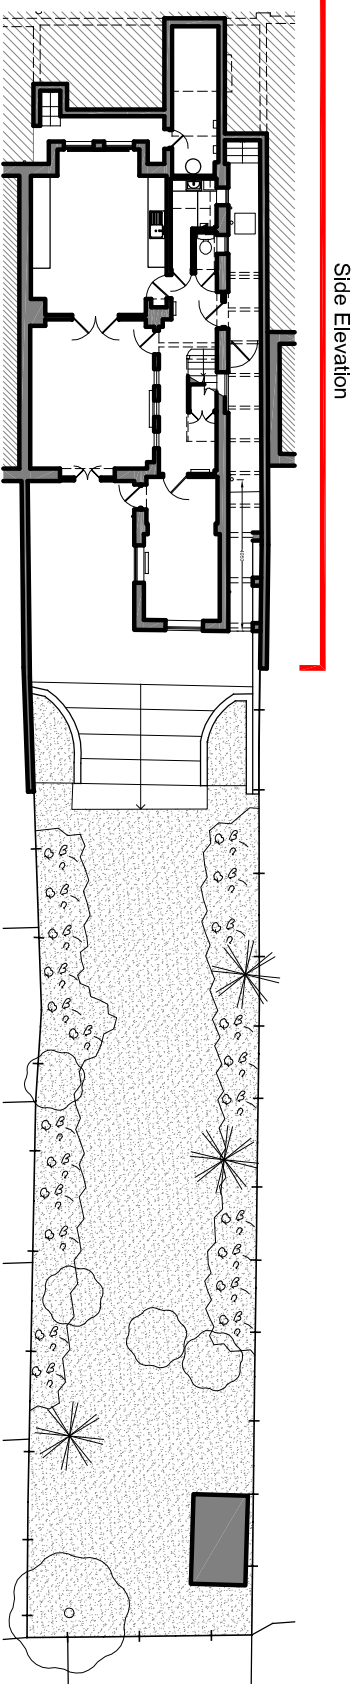

**EXISTING - KEY Plan**  
Scale NTS@A3 EX-05

architect

**CCASA**  
ARCHITECTS

1E Mentmore Terrace  
London, E8 3DQ  
info@ccasa.co.uk  
www.ccasa.co.uk  
@ccasaarchitects

notes

- All dimensions to be checked on site before fabrication
- Contractor to refer to engineers' drawings before proceeding with works
- All drawings and designs are covered by design right (Intellectual property), and may not be distributed, copied or issued without written consent of the architect
- All design concepts are the sole property of the architect and no adaptations, reproductions or copies may be made without written consent of the architect
- These drawings are subject to any variation required or recommended by any statutory authority, or for the better carrying out of the works
- Samples to be provided by contractor for the architect approval
- All finishes to architect's satisfaction
- All drawings to be approved by the architect before construction
- All works to be carried out in accordance with current Building Regulations

revisions

Planning

date	rev
20.11.19	00

project

55 Dartmouth Park Road  
London NW5 1SL

drawing title

**EXISTING**  
Side Elevation

scale at A1

scale at A3

date

20.11.19

client

Private Client

scale at A1

scale at A3

date

20.11.19

job no.

1939

drawing

EX-05

rev.

00

