




EXISTING - Section A-A
Scale 1:100@A3 EX-06

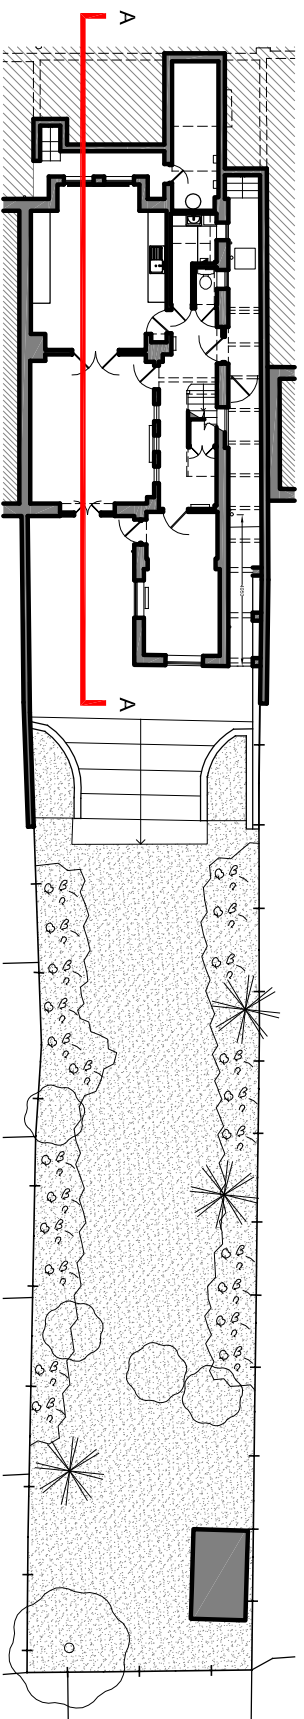

EXISTING - KEY Plan
Scale NTS@A3 EX-06

architect

CCASA
ARCHITECTS

1E Mentmore Terrace
London, E8 3DQ
info@ccasa.co.uk
www.ccasa.co.uk
@ccasaarchitects

notes

- All dimensions to be checked on site before fabrication
- Contractor to refer to engineers' drawings before proceeding with works
- All drawings and designs are covered by design right (Intellectual property), and may not be distributed, copied or issued without written consent of the architect
- All design concepts are the sole property of the architect and no adaptations, reproductions or copies may be made without written consent of the architect
- These drawings are subject to any variation required or recommended by any statutory authority, or for the better carrying out of the works
- Samples to be provided by contractor for the architect approval
- All finishes to architect's satisfaction
- All drawings to be approved by the architect before construction
- All works to be carried out in accordance with current Building Regulations

revisions

Planning

date	rev
20.11.19	00

project

55 Dartmouth Park Road
London NW5 1SL

drawing title

EXISTING
Section A-A



scale at A1

scale at A3

date

20.11.19

job no.

1939

drawing

EX-06

rev.

00

client
Private Client