


Mornington Crescent Station

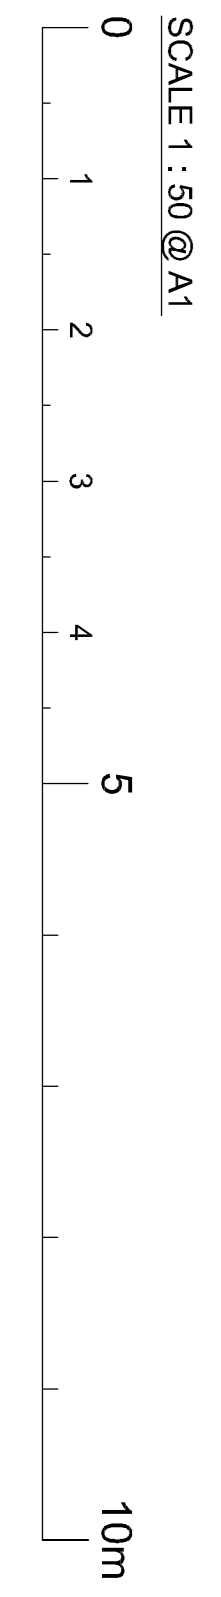

EXISTING NORTH SIDE ELEVATION

JENLEA		DESIGN DEVELOPMENTS LTD		email: jld@jenlea.net	
Tel: 07961 186295		PROJECT: HARBORCROSS PLACE		LONDON NW1 2JE	
CLIENT:	...	DATE:	FEB 2017	DRAWN BY:	JDD
DESCRIPTION:	EXISTING NORTH SIDE ELEVATION	REVISIONS:		REVISIONS:	
SCALE:	1 : 50 @ A1	DATE:	FEB 2017	DRAWN BY:	JDD
REF: JENLEA-01		REVISIONS:		REVISIONS:	