


CLIENT

CARIN JOHNSON
9, WEST HILL PARK,
LONDON,
N6 6ND

AGENT

CUSTOM CUTTERS TREE SPECIALISTS LTD
46, STANLEY ROAD,
LONDON,
N11 2LE

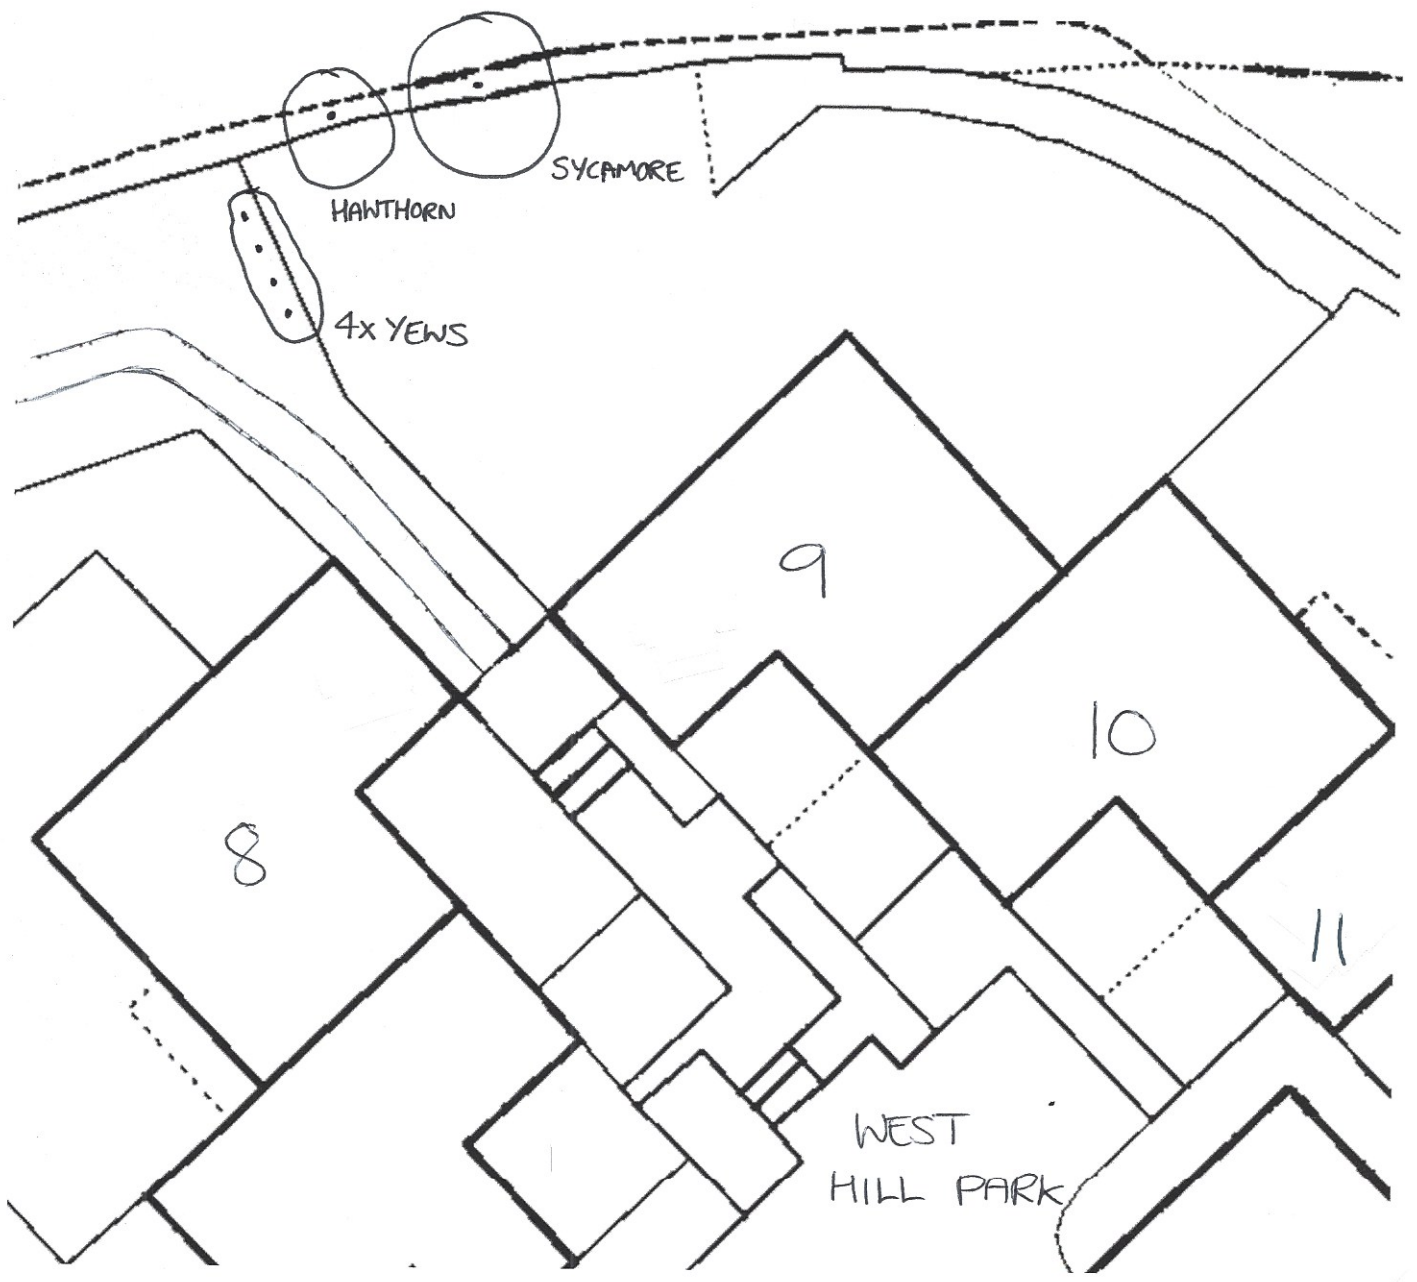

HAWTHORN

SYCAMORE

4x YEWS

9

10

8

11

WEST
HILL PARK