


EXISTING LOWER GROUND FLOOR

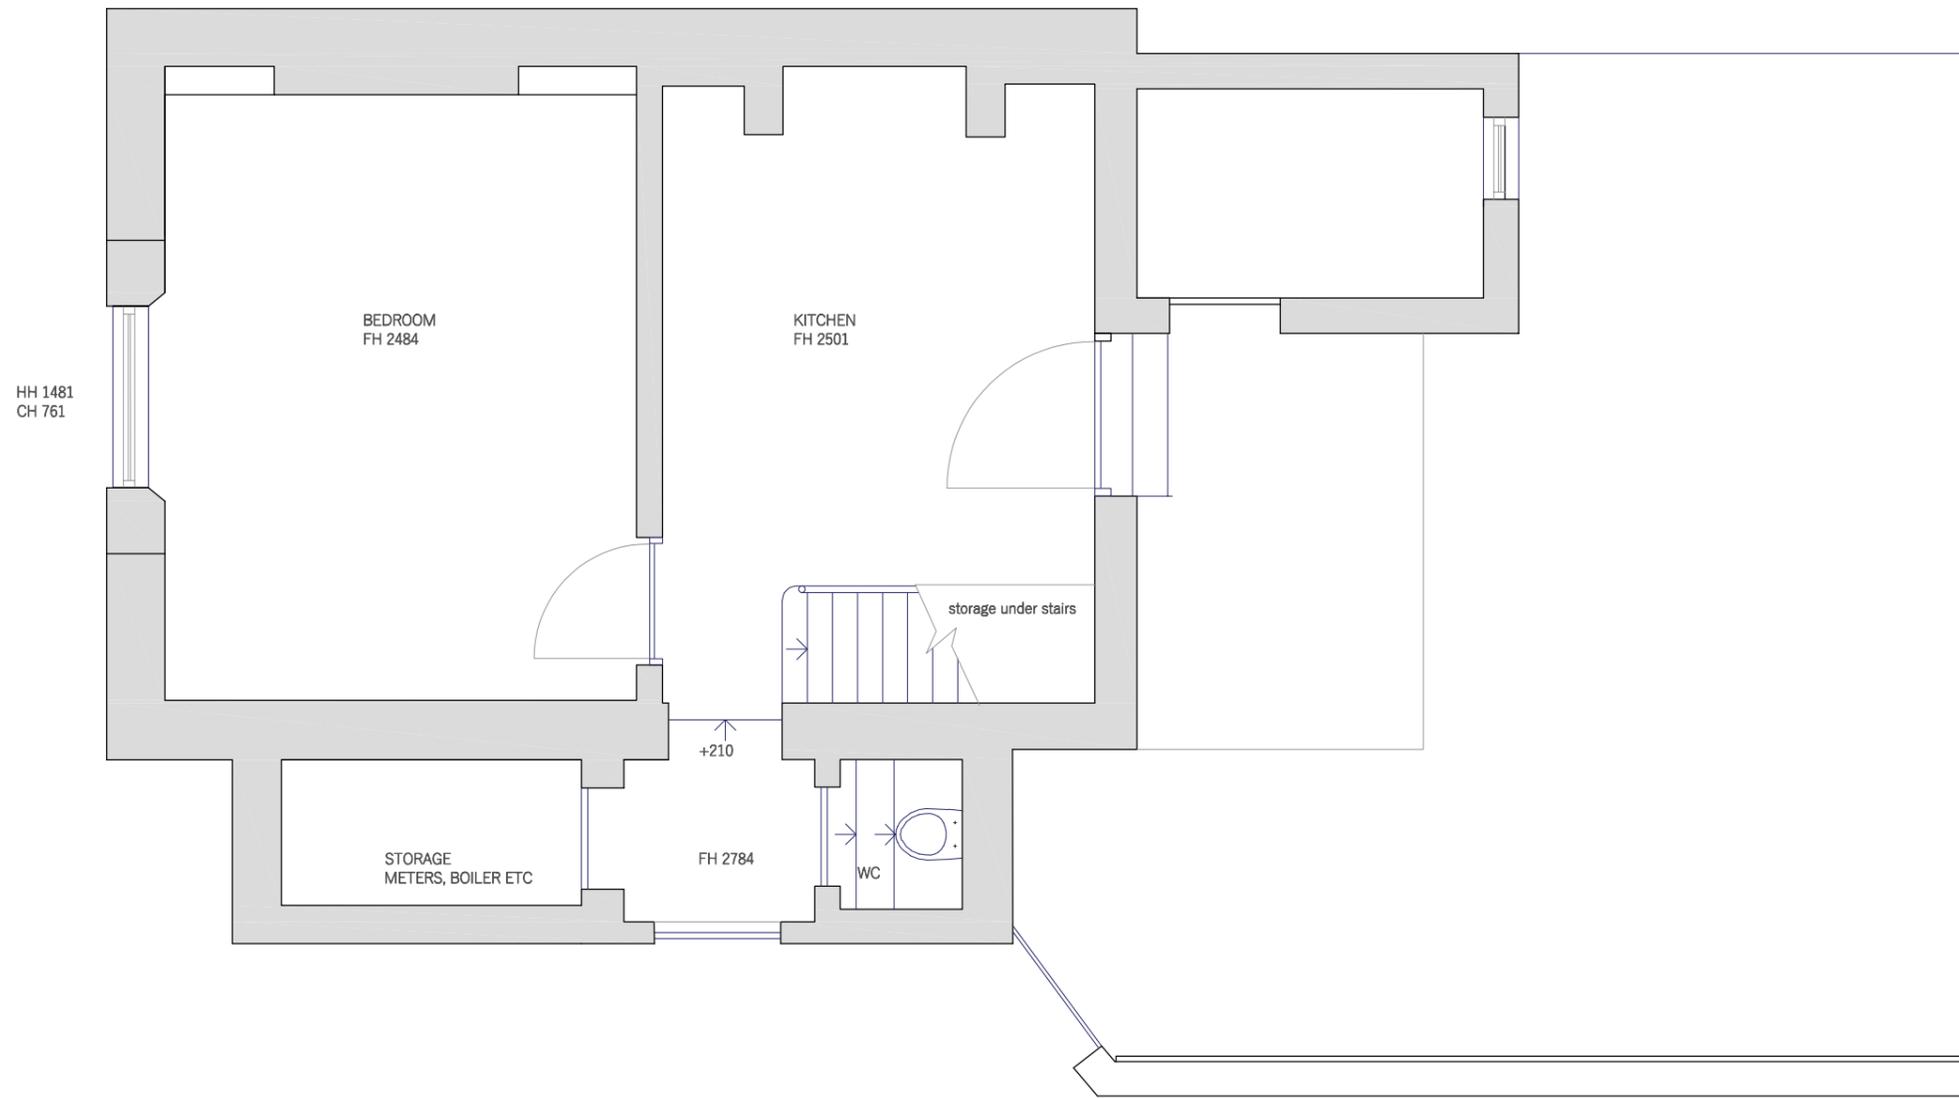

ADDRESS
5 Lyme Street
NW1

PROJECT
Renovation, infill side extension and
rear extension

DRAWING NUMBER
Existing & Proposed Set


SCALE
1/50
M 1:50
0 0,5 1,0 1,5 2,0 [m]

COMPANY
MUROBLANCO LTD
11 Crucifix Lane
SE1 3JW
London
T 07740165524
www.muroblanco.com



GENERAL NOTE
DRAWING TO BE READ IN CONJUNCTION WITH ALL OTHER DRAWINGS, STRUCTURAL ENGINEERS DRAWINGS AND SERVICE ENGINEERS DRAWINGS.
DO NOT SCALE FROM THIS DRAWING. ALL DIMENSIONS TO BE CHECKED ON-SITE.
ALL DETAILS ARE INDICATIVE OF DESIGN INTENT. SPECIALIST DESIGN SUBCONTRACTORS ARE TO DEVELOP AND COORDINATE FINAL DETAILS FOR THE CONTRACT ADMINISTRATORS COMMENTS.
ALL INSTALLATIONS ARE TO BE IN ACCORDANCE WITH MANUFACTURERS RECOMMENDATIONS.
MUROBLANCO ACCEPT NO RESPONSIBILITY FOR THE ACCURACY OF THE EXISTING BUILDING SURVEY UPON WHICH THESE DRAWINGS ARE BASED.
THIS DRAWING IS PROTECTED BY COPYRIGHT AND MUST NOT BE COPIED OR REPRODUCED WITHOUT THE WRITTEN CONSENT OF MUROBLANCO.

EXISTING GROUND FLOOR

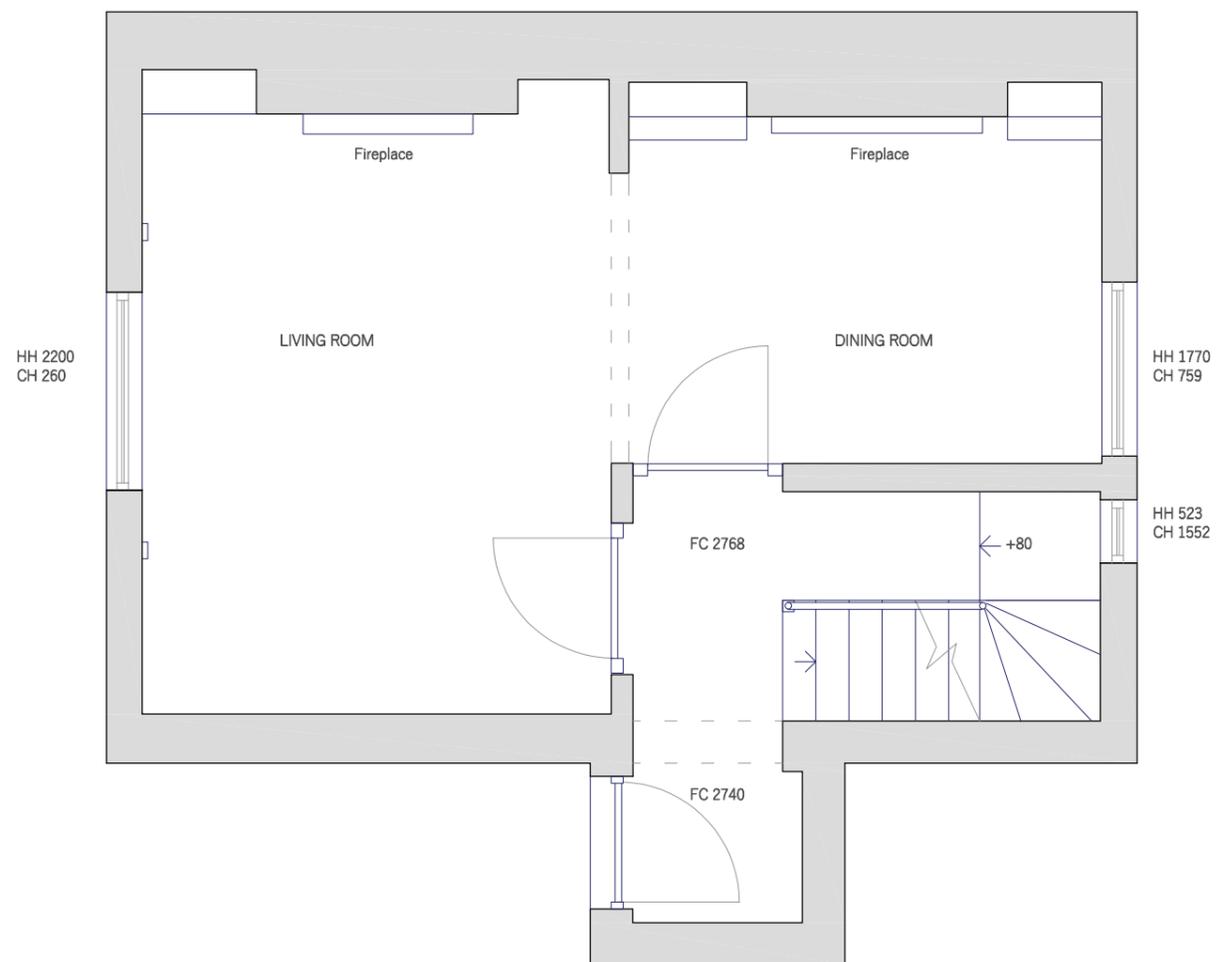

ADDRESS

5 Lyme Street
NW1

PROJECT

Renovation, infill side extension and
rear extension

DRAWING NUMBER

Existing & Proposed Set

SCALE

1/50

M 1:50

0 0,5 1,0 1,5 2,0 [m]



COMPANY

MUROBLANCO LTD
11 Crucifix Lane
SE1 3JW
London

T 07740165524
www.muroblanco.com



GENERAL NOTE

DRAWING TO BE READ IN CONJUNCTION WITH ALL OTHER DRAWINGS, STRUCTURAL ENGINEERS DRAWINGS AND SERVICE ENGINEERS DRAWINGS.
DO NOT SCALE FROM THIS DRAWING. ALL DIMENSIONS TO BE CHECKED ON-SITE.


ALL DETAILS ARE INDICATIVE OF DESIGN INTENT. SPECIALIST DESIGN SUBCONTRACTORS ARE TO DEVELOP AND COORDINATE FINAL DETAILS FOR THE CONTRACT ADMINISTRATORS COMMENTS.

ALL INSTALLATIONS ARE TO BE IN ACCORDANCE WITH MANUFACTURERS RECOMMENDATIONS.

MUROBLANCO ACCEPT NO RESPONSIBILITY FOR THE ACCURACY OF THE EXISTING BUILDING SURVEY UPON WHICH THESE DRAWINGS ARE BASED.

THIS DRAWING IS PROTECTED BY COPYRIGHT AND MUST NOT BE COPIED OR REPRODUCED WITHOUT THE WRITTEN CONSENT OF MUROBLANCO.

EXISTING FIRST FLOOR

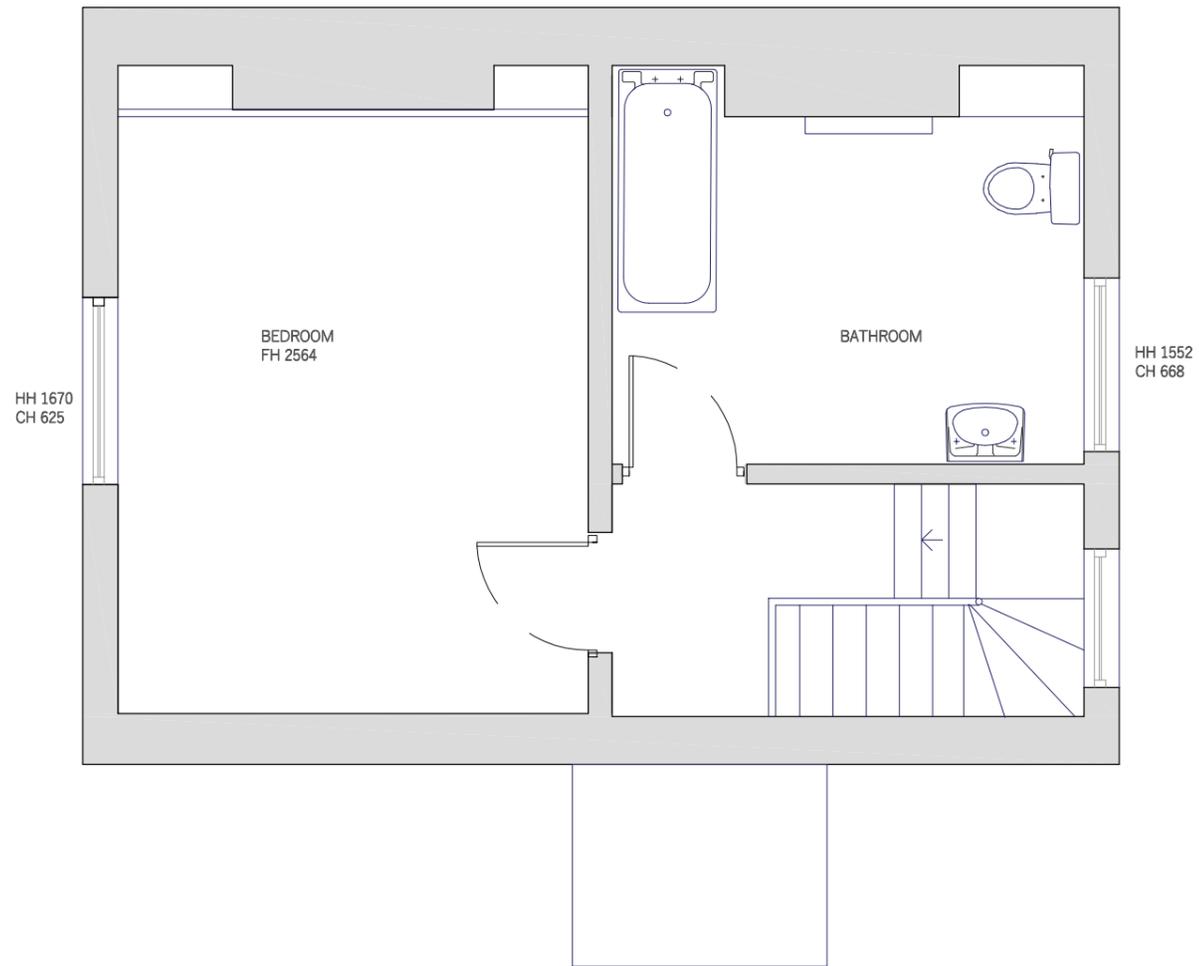

ADDRESS

5 Lyme Street
NW1

PROJECT

Renovation, infill side extension and
rear extension

DRAWING NUMBER

Existing & Proposed Set

SCALE

1/50

M 1:50

0 0,5 1,0 1,5 2,0 [m]



COMPANY

MUROBLANCO LTD
11 Crucifix Lane
SE1 3JW
London


T 07740165524
www.muroblanco.com



GENERAL NOTE

DRAWING TO BE READ IN CONJUNCTION WITH ALL OTHER DRAWINGS, STRUCTURAL ENGINEERS DRAWINGS AND SERVICE ENGINEERS DRAWINGS.
DO NOT SCALE FROM THIS DRAWING. ALL DIMENSIONS TO BE CHECKED ON-SITE.
ALL DETAILS ARE INDICATIVE OF DESIGN INTENT. SPECIALIST DESIGN SUBCONTRACTORS ARE TO DEVELOP AND COORDINATE FINAL DETAILS FOR THE CONTRACT ADMINISTRATORS COMMENTS.
ALL INSTALLATIONS ARE TO BE IN ACCORDANCE WITH MANUFACTURERS RECOMMENDATIONS.
MUROBLANCO ACCEPT NO RESPONSIBILITY FOR THE ACCURACY OF THE EXISTING BUILDING SURVEY UPON WHICH THESE DRAWINGS ARE BASED.
THIS DRAWING IS PROTECTED BY COPYRIGHT AND MUST NOT BE COPIED OR REPRODUCED WITHOUT THE WRITTEN CONSENT OF MUROBLANCO.

PROPOSED FIRST FLOOR

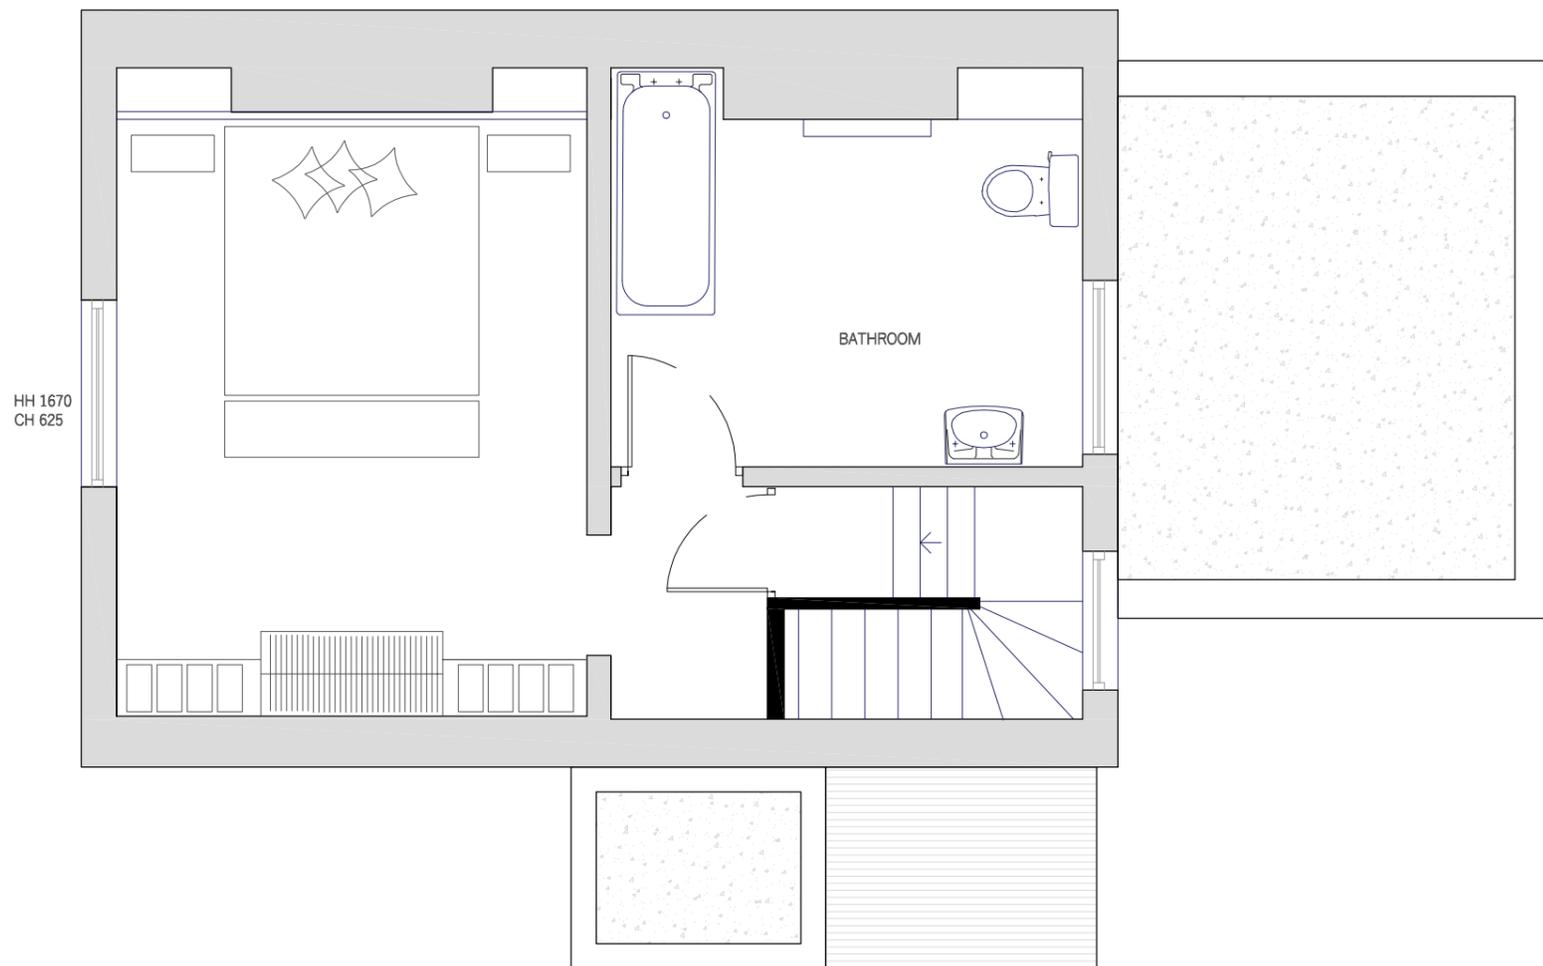

ADDRESS

5 Lyme Street
NW1

PROJECT

Renovation, infill side extension and
rear extension

DRAWING NUMBER

LS 03

SCALE

1/50

M 1:50

0 0,5 1,0 1,5 2,0 [m]

COMPANY

MUROBLANCO LTD

11 Crucifix Lane
SE1 3JW
London

T 07740165524

www.muroblanco.com



GENERAL NOTE

DRAWING TO BE READ IN CONJUNCTION WITH ALL OTHER DRAWINGS, STRUCTURAL ENGINEERS DRAWINGS AND SERVICE ENGINEERS DRAWINGS.

DO NOT SCALE FROM THIS DRAWING. ALL DIMENSIONS TO BE CHECKED ON-SITE.

ALL DETAILS ARE INDICATIVE OF DESIGN INTENT. SPECIALIST DESIGN SUBCONTRACTORS ARE TO DEVELOP AND COORDINATE FINAL DETAILS FOR THE CONTRACT ADMINISTRATORS COMMENTS.

ALL INSTALLATIONS ARE TO BE IN ACCORDANCE WITH MANUFACTURERS RECOMMENDATIONS.

MUROBLANCO ACCEPT NO RESPONSIBILITY FOR THE ACCURACY OF THE EXISTING BUILDING SURVEY UPON WHICH THESE DRAWINGS ARE BASED.

THIS DRAWING IS PROTECTED BY COPYRIGHT AND MUST NOT BE COPIED OR REPRODUCED WITHOUT THE WRITTEN CONSENT OF MUROBLANCO.

INSPIRATION PICTURES



PROPOSED GROUND FLOOR



ADDRESS
5 Lyme Street
NW1

PROJECT
Renovation, infill side extension and
rear extension

DRAWING NUMBER
LS 02

SCALE
1/50
M 1:50
0 0,5 1,0 1,5 2,0 [m]

COMPANY
MUROBLANCO LTD
11 Crucifix Lane
SE1 3JW
London
T 07740165524
www.muroblanco.com



INSPIRATION PICTURES



GENERAL NOTE

DRAWING TO BE READ IN CONJUNCTION WITH ALL OTHER DRAWINGS, STRUCTURAL ENGINEERS DRAWINGS AND SERVICE ENGINEERS DRAWINGS.
DO NOT SCALE FROM THIS DRAWING. ALL DIMENSIONS TO BE CHECKED ON-SITE.
ALL DETAILS ARE INDICATIVE OF DESIGN INTENT. SPECIALIST DESIGN SUBCONTRACTORS ARE TO DEVELOP AND COORDINATE FINAL DETAILS FOR THE CONTRACT ADMINISTRATORS COMMENTS.
ALL INSTALLATIONS ARE TO BE IN ACCORDANCE WITH MANUFACTURERS RECOMMENDATIONS.
MUROBLANCO ACCEPT NO RESPONSIBILITY FOR THE ACCURACY OF THE EXISTING BUILDING SURVEY UPON WHICH THESE DRAWINGS ARE BASED.
THIS DRAWING IS PROTECTED BY COPYRIGHT AND MUST NOT BE COPIED OR REPRODUCED WITHOUT THE WRITTEN CONSENT OF MUROBLANCO.

PROPOSED LOWER GROUND FLOOR

ADDRESS
5 Lyme Street
NW1

PROJECT
Renovation, infill side extension and
rear extension

DRAWING NUMBER
LS_01

SCALE
1/50

M 1:50
0 0,5 1,0 1,5 2,0 [m]


COMPANY
MUROBLANCO LTD
11 Crucifix Lane
SE1 3JW
London

T 07740165524
www.muroblanco.com



GENERAL NOTE

DRAWING TO BE READ IN CONJUNCTION WITH ALL OTHER DRAWINGS, STRUCTURAL ENGINEERS DRAWINGS AND SERVICE ENGINEERS DRAWINGS.
DO NOT SCALE FROM THIS DRAWING. ALL DIMENSIONS TO BE CHECKED ON-SITE.
ALL DETAILS ARE INDICATIVE OF DESIGN INTENT. SPECIALIST DESIGN SUBCONTRACTORS ARE TO DEVELOP AND COORDINATE FINAL DETAILS FOR THE CONTRACT ADMINISTRATORS COMMENTS.
ALL INSTALLATIONS ARE TO BE IN ACCORDANCE WITH MANUFACTURERS RECOMMENDATIONS.
MUROBLANCO ACCEPT NO RESPONSIBILITY FOR THE ACCURACY OF THE EXISTING BUILDING SURVEY UPON WHICH THESE DRAWINGS ARE BASED.
THIS DRAWING IS PROTECTED BY COPYRIGHT AND MUST NOT BE COPIED OR REPRODUCED WITHOUT THE WRITTEN CONSENT OF MUROBLANCO.

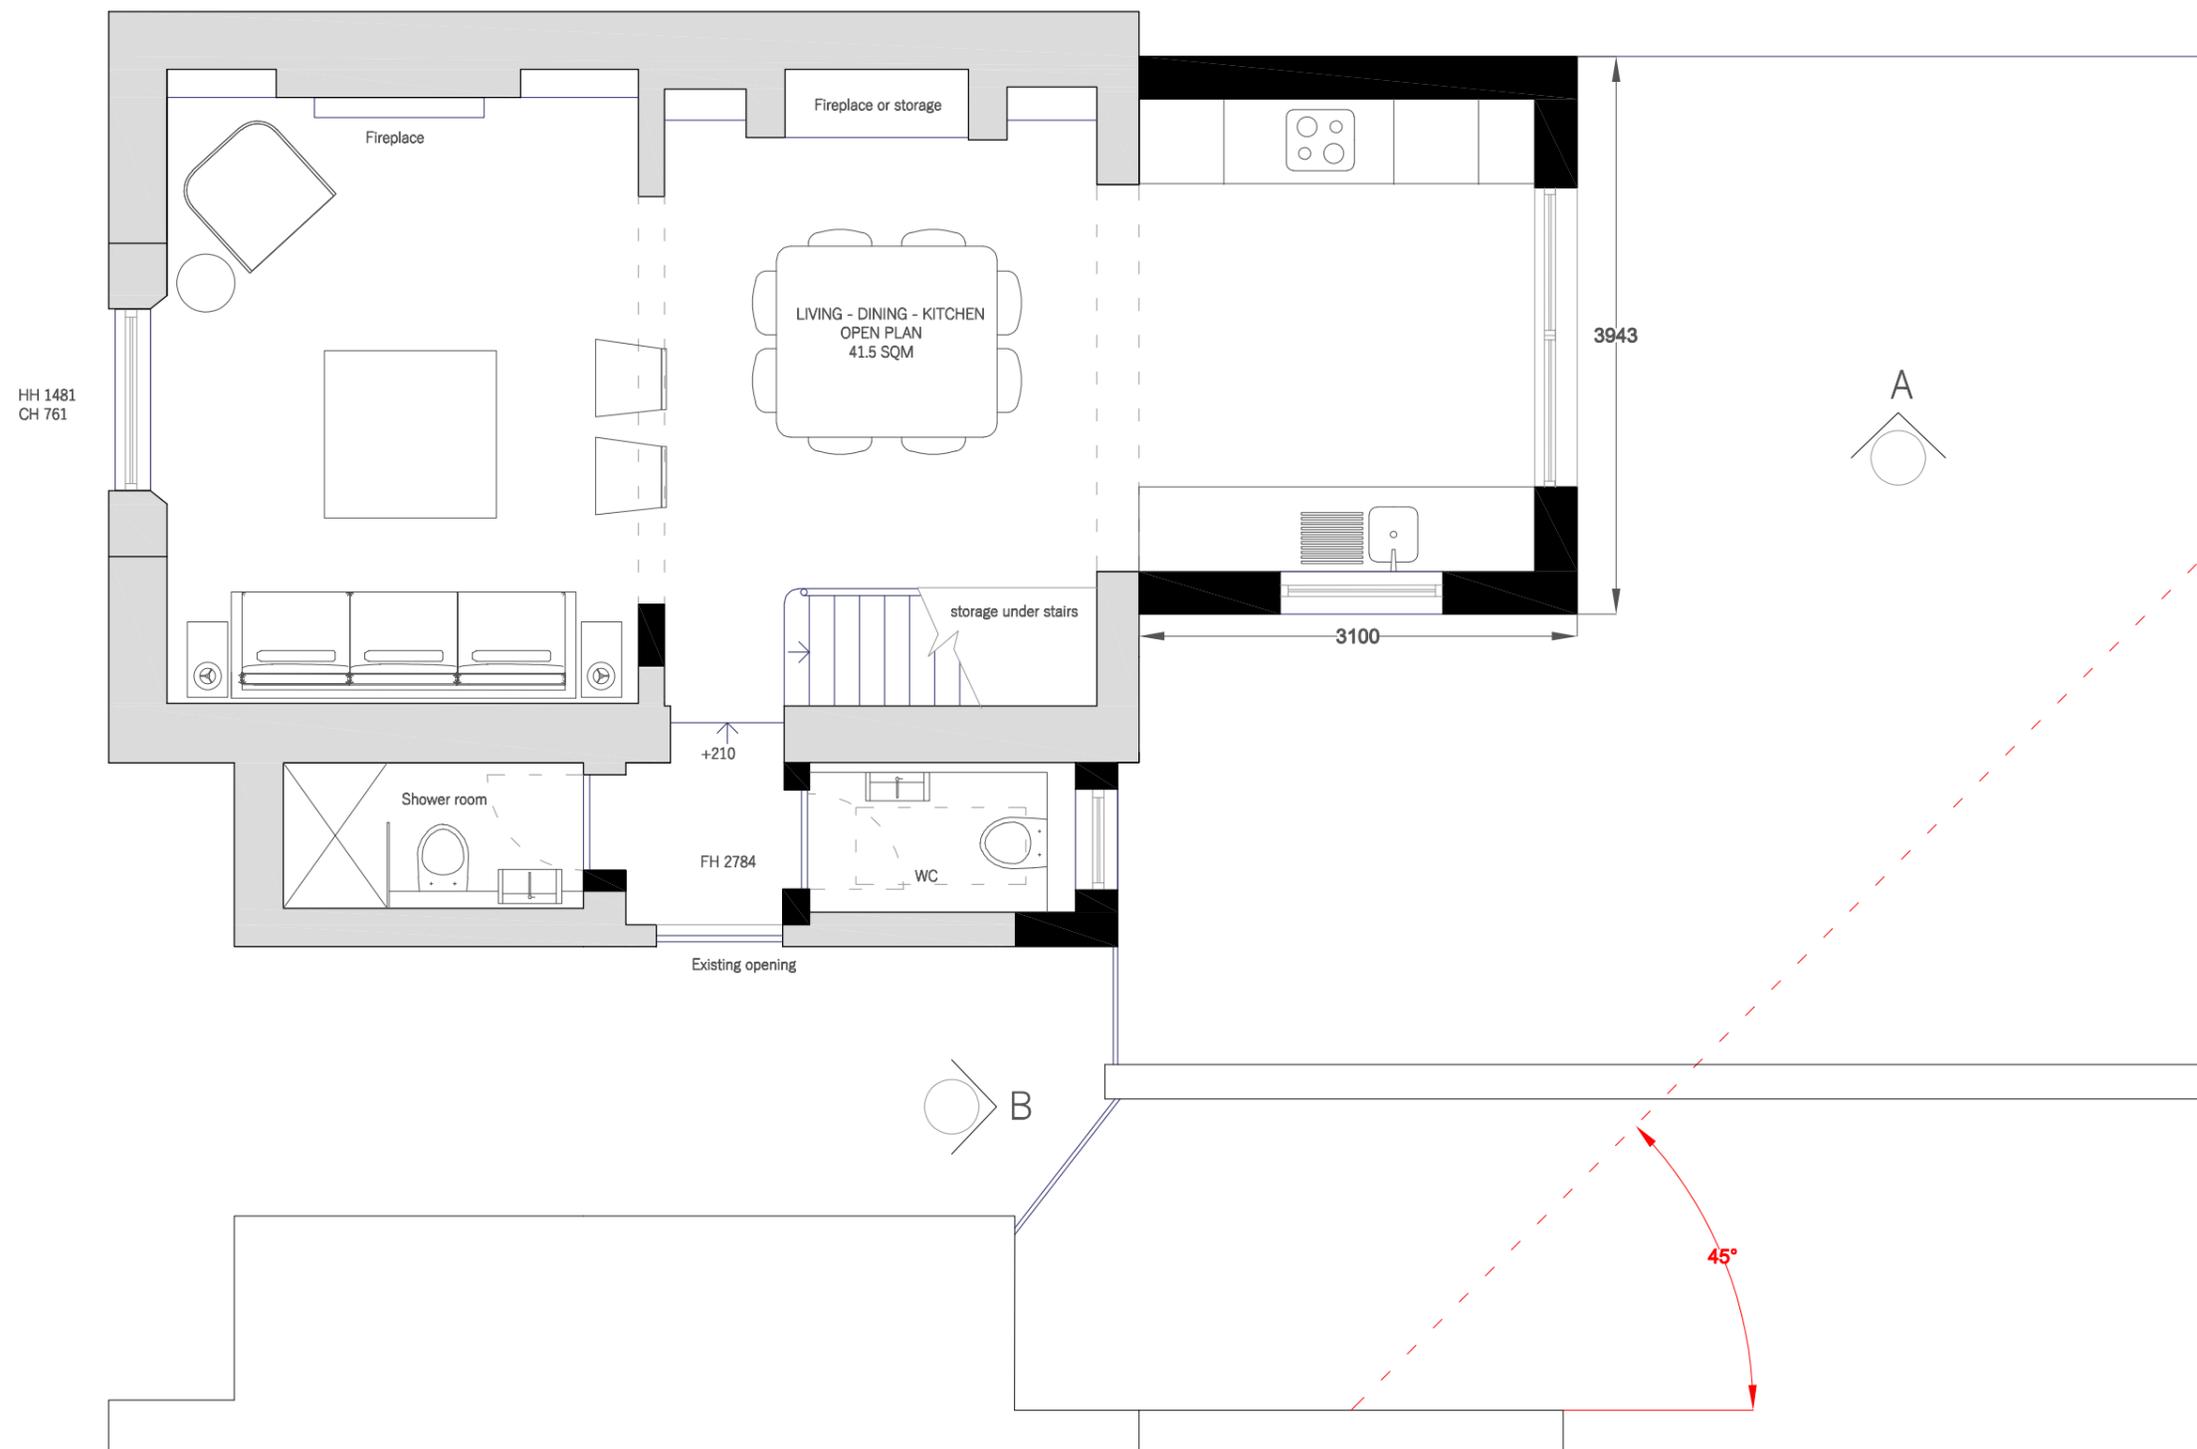

EXISTING FRONT ELEVATION

PROPOSED FRONT ELEVATION

ADDRESS
5 Lyme Street
NW1

PROJECT
Renovation, infill side extension and
rear extension

DRAWING NUMBER
LS 04


SCALE
1/100



COMPANY
MUROBLANCO LTD
11 Crucifix Lane
SE1 3JW
London
T 07740165524
www.muroblanco.com



EXISTING FRONT ELEVATION

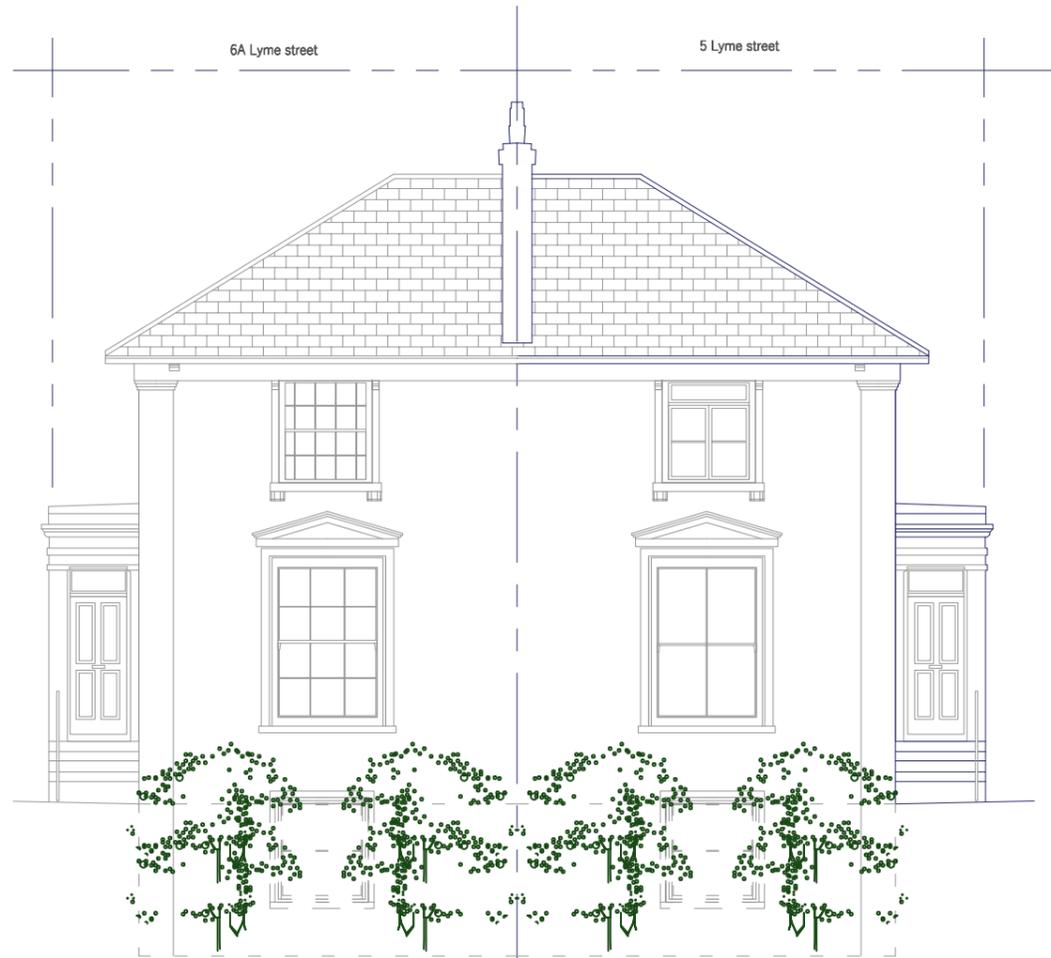

PROPOSED FRONT ELEVATION



GENERAL NOTE


DRAWING TO BE READ IN CONJUNCTION WITH ALL OTHER DRAWINGS, STRUCTURAL ENGINEERS DRAWINGS AND SERVICE ENGINEERS DRAWINGS.
DO NOT SCALE FROM THIS DRAWING. ALL DIMENSIONS TO BE CHECKED ON-SITE.
ALL DETAILS ARE INDICATIVE OF DESIGN INTENT. SPECIALIST DESIGN SUBCONTRACTORS ARE TO DEVELOP AND COORDINATE FINAL DETAILS FOR THE CONTRACT ADMINISTRATORS COMMENTS.
ALL INSTALLATIONS ARE TO BE IN ACCORDANCE WITH MANUFACTURERS RECOMMENDATIONS.
MUROBLANCO ACCEPT NO RESPONSIBILITY FOR THE ACCURACY OF THE EXISTING BUILDING SURVEY UPON WHICH THESE DRAWINGS ARE BASED.
THIS DRAWING IS PROTECTED BY COPYRIGHT AND MUST NOT BE COPIED OR REPRODUCED WITHOUT THE WRITTEN CONSENT OF MUROBLANCO.

EXISTING SIDE ELEVATION

PROPOSED SIDE ELEVATION



EXISTING SIDE ELEVATION

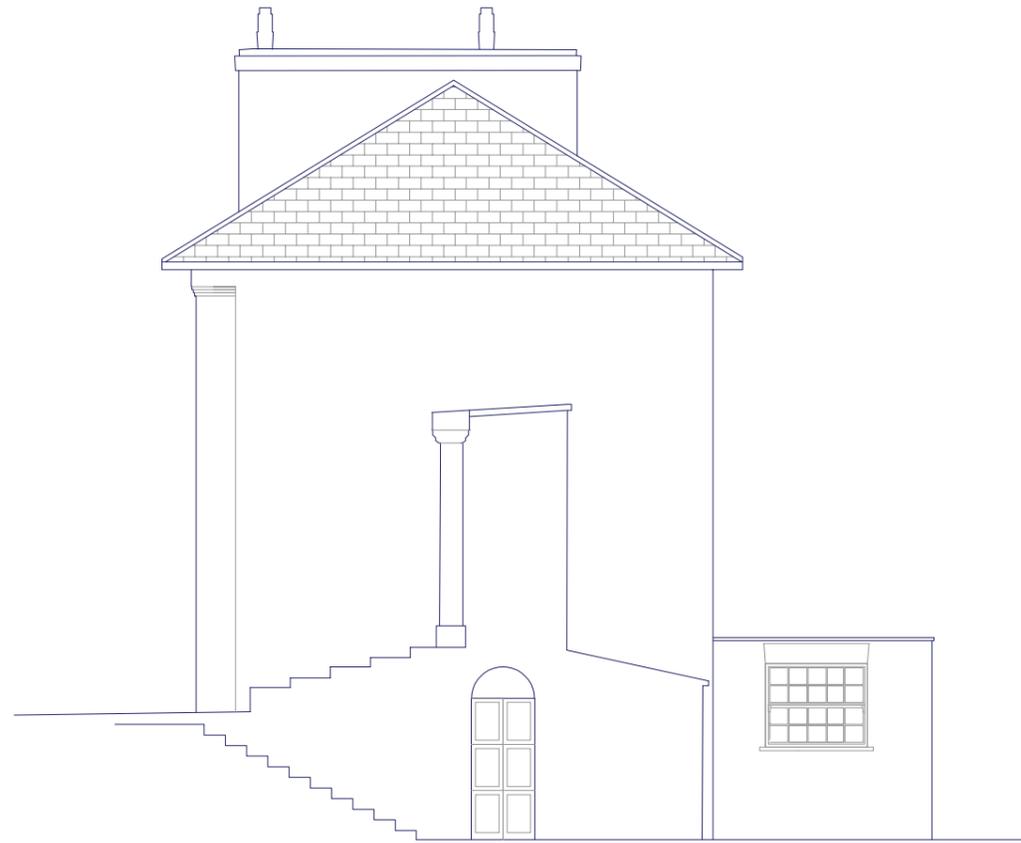

PROPOSED SIDE ELEVATION

ADDRESS
5 Lyme Street
NW1

PROJECT
Renovation, infill side extension and
rear extension

DRAWING NUMBER
LS 05

SCALE
1/100
M 1:100
0 1 2 3 4 [m]

COMPANY
MUROBLANCO LTD
11 Crucifix Lane
SE1 3JW
London
T 07740165524
www.muroblanco.com



GENERAL NOTE
DRAWING TO BE READ IN CONJUNCTION WITH ALL OTHER DRAWINGS, STRUCTURAL ENGINEERS DRAWINGS AND SERVICE ENGINEERS DRAWINGS.
DO NOT SCALE FROM THIS DRAWING. ALL DIMENSIONS TO BE CHECKED ON-SITE.
ALL DETAILS ARE INDICATIVE OF DESIGN INTENT. SPECIALIST DESIGN SUBCONTRACTORS ARE TO DEVELOP AND COORDINATE FINAL DETAILS FOR THE CONTRACT ADMINISTRATORS COMMENTS.
ALL INSTALLATIONS ARE TO BE IN ACCORDANCE WITH MANUFACTURERS RECOMMENDATIONS.
MUROBLANCO ACCEPT NO RESPONSIBILITY FOR THE ACCURACY OF THE EXISTING BUILDING SURVEY UPON WHICH THESE DRAWINGS ARE BASED.
THIS DRAWING IS PROTECTED BY COPYRIGHT AND MUST NOT BE COPIED OR REPRODUCED WITHOUT THE WRITTEN CONSENT OF MUROBLANCO.

EXISTING REAR ELEVATION



EXISTING REAR ELEVATION

PROPOSED REAR ELEVATION



side window

New window to side extension
French doors to match existing
Bricks to match rear elevation

PROPOSED REAR ELEVATION

ADDRESS
5 Lyme Street
NW1

PROJECT
Renovation, infill side extension and rear extension

DRAWING NUMBER
LS 06

SCALE
1/100
M 1:100
0 1 2 3 4 [m]

COMPANY
MUROBLANCO LTD
11 Crucifix Lane
SE1 3JW
London
T 07740165524
www.muroblanco.com



GENERAL NOTE
DRAWING TO BE READ IN CONJUNCTION WITH ALL OTHER DRAWINGS, STRUCTURAL ENGINEERS DRAWINGS AND SERVICE ENGINEERS DRAWINGS.
DO NOT SCALE FROM THIS DRAWING. ALL DIMENSIONS TO BE CHECKED ON-SITE.
ALL DETAILS ARE INDICATIVE OF DESIGN INTENT. SPECIALIST DESIGN SUBCONTRACTORS ARE TO DEVELOP AND COORDINATE FINAL DETAILS FOR THE CONTRACT ADMINISTRATORS COMMENTS.
ALL INSTALLATIONS ARE TO BE IN ACCORDANCE WITH MANUFACTURERS RECOMMENDATIONS.
MUROBLANCO ACCEPT NO RESPONSIBILITY FOR THE ACCURACY OF THE EXISTING BUILDING SURVEY UPON WHICH THESE DRAWINGS ARE BASED.
THIS DRAWING IS PROTECTED BY COPYRIGHT AND MUST NOT BE COPIED OR REPRODUCED WITHOUT THE WRITTEN CONSENT OF MUROBLANCO.

EXISTING AND PROPOSED SECTIONS

ADDRESS

5 Lyme Street
NW1

PROJECT

Renovation, infill side extension and
rear extension

DRAWING NUMBER

LS 07

SCALE

1/100

M 1:100

0 1 2 3 4 [m]




COMPANY

MUROBLANCO LTD

11 Crucifix Lane
SE1 3JW
London

T 07740165524
www.muroblanco.com

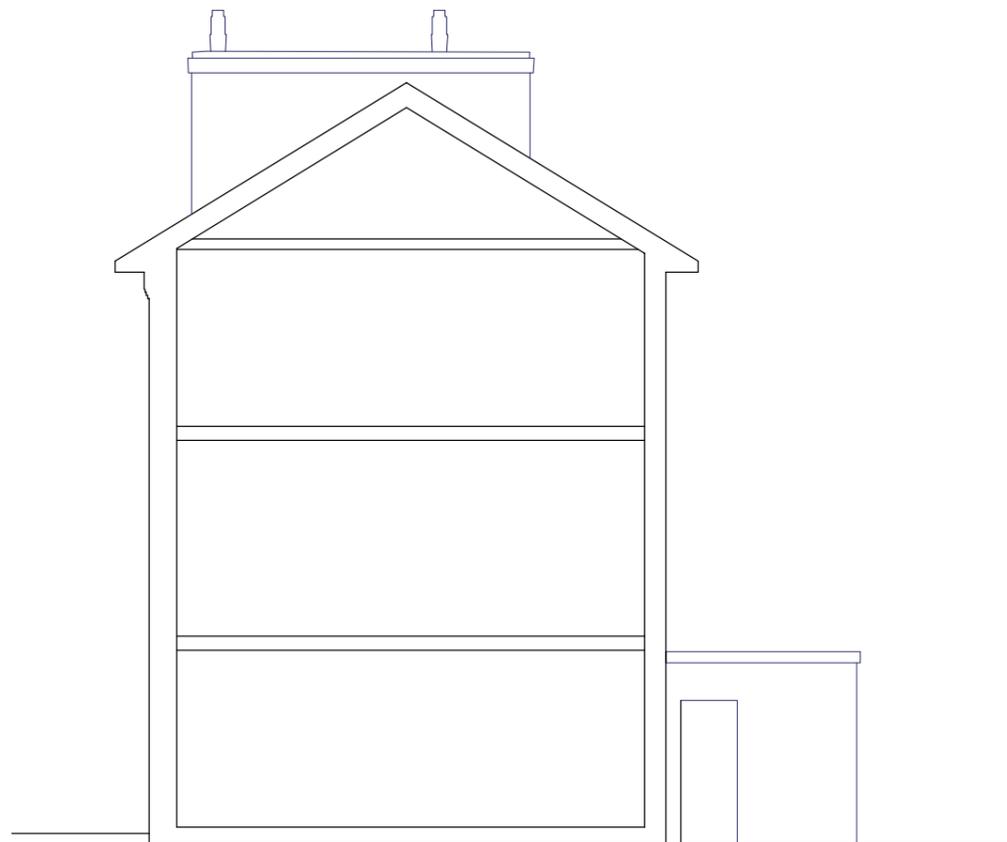

EXISTING SECTION AA



PROPOSED SECTION AA



GENERAL NOTE

DRAWING TO BE READ IN CONJUNCTION WITH ALL OTHER DRAWINGS, STRUCTURAL ENGINEERS DRAWINGS AND SERVICE ENGINEERS DRAWINGS.

DO NOT SCALE FROM THIS DRAWING. ALL DIMENSIONS TO BE CHECKED ON-SITE.

ALL DETAILS ARE INDICATIVE OF DESIGN INTENT. SPECIALIST DESIGN SUBCONTRACTORS ARE TO DEVELOP AND COORDINATE FINAL DETAILS FOR THE CONTRACT ADMINISTRATORS COMMENTS.

ALL INSTALLATIONS ARE TO BE IN ACCORDANCE WITH MANUFACTURERS RECOMMENDATIONS.

MUROBLANCO ACCEPT NO RESPONSIBILITY FOR THE ACCURACY OF THE EXISTING BUILDING SURVEY UPON WHICH THESE DRAWINGS ARE BASED.

THIS DRAWING IS PROTECTED BY COPYRIGHT AND MUST NOT BE COPIED OR REPRODUCED WITHOUT THE WRITTEN CONSENT OF MUROBLANCO.

DEMOLITION

ADDRESS

5 Lyme Street
NW1

PROJECT

Renovation, infill side extension and rear extension

DRAWING NUMBER

LS 09

SCALE

1/100







COMPANY

MUROBLANCO LTD
11 Crucifix Lane
SE1 3JW
London
T 07740165524
www.muroblanco.com




GENERAL NOTE

DRAWING TO BE READ IN CONJUNCTION WITH ALL OTHER DRAWINGS, STRUCTURAL ENGINEERS' DRAWINGS AND SERVICE ENGINEERS' DRAWINGS.
DO NOT SCALE FROM THIS DRAWING. ALL DIMENSIONS TO BE CHECKED ON-SITE.
ALL DETAILS ARE INDICATIVE OF DESIGN INTENT. SPECIALIST DESIGN SUBCONTRACTORS ARE TO DEVELOP AND COORDINATE FINAL DETAILS FOR THE CONTRACT ADMINISTRATORS COMMENTS.
ALL INSTALLATIONS ARE TO BE IN ACCORDANCE WITH MANUFACTURERS' RECOMMENDATIONS.
MUROBLANCO ACCEPT NO RESPONSIBILITY FOR THE ACCURACY OF THE EXISTING BUILDING SURVEY UPON WHICH THESE DRAWINGS ARE BASED.
THIS DRAWING IS PROTECTED BY COPYRIGHT AND MUST NOT BE COPIED OR REPRODUCED WITHOUT THE WRITTEN CONSENT OF MUROBLANCO.

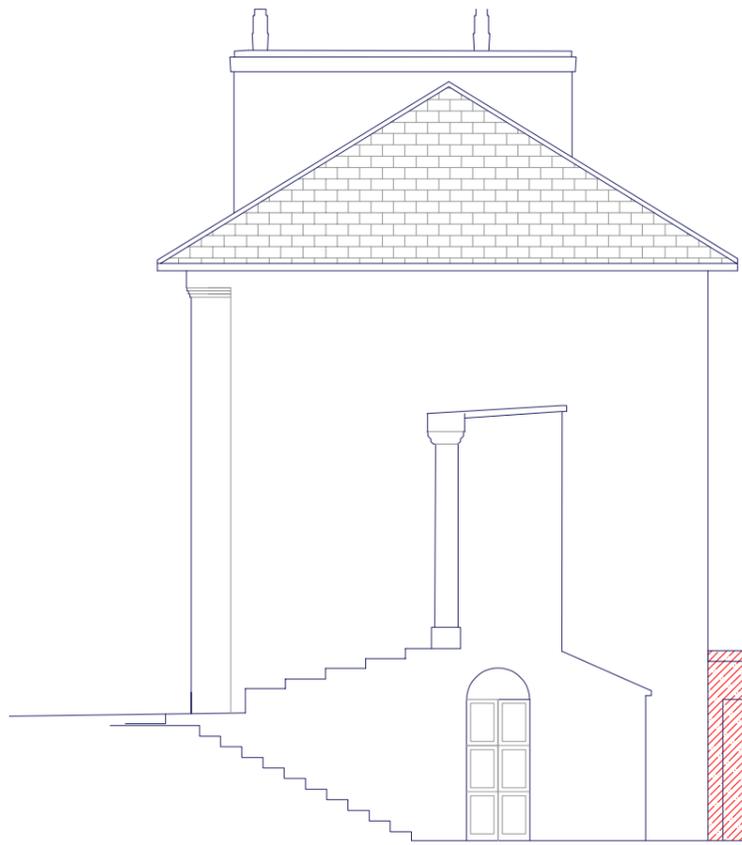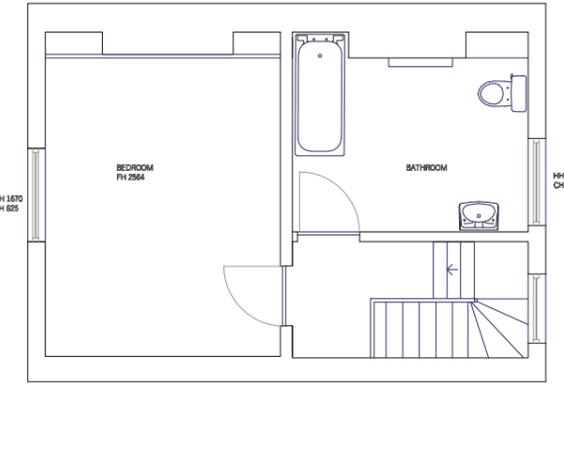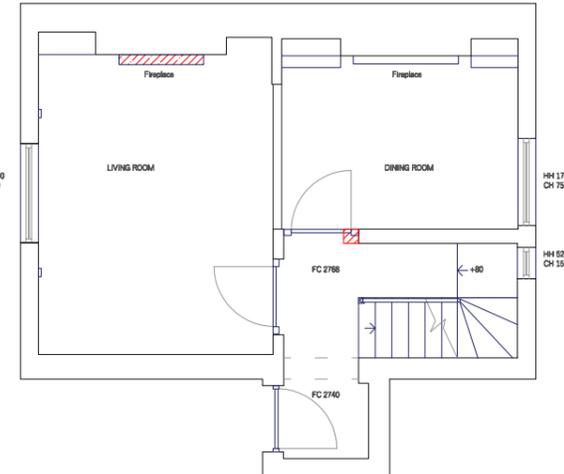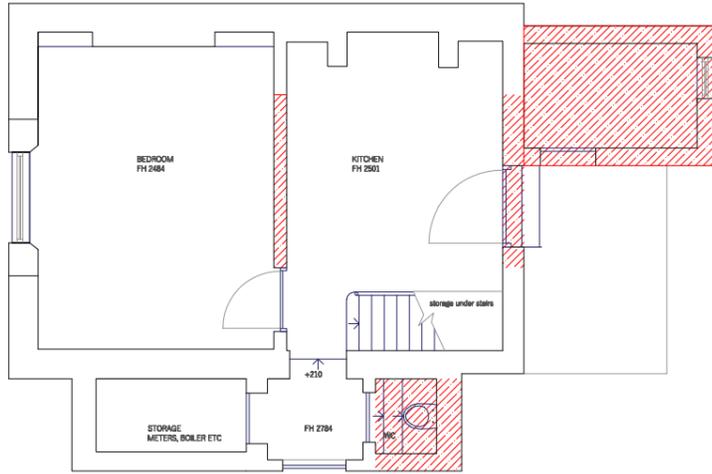

PROPOSED SECTION BB_INTERNAL OPENING

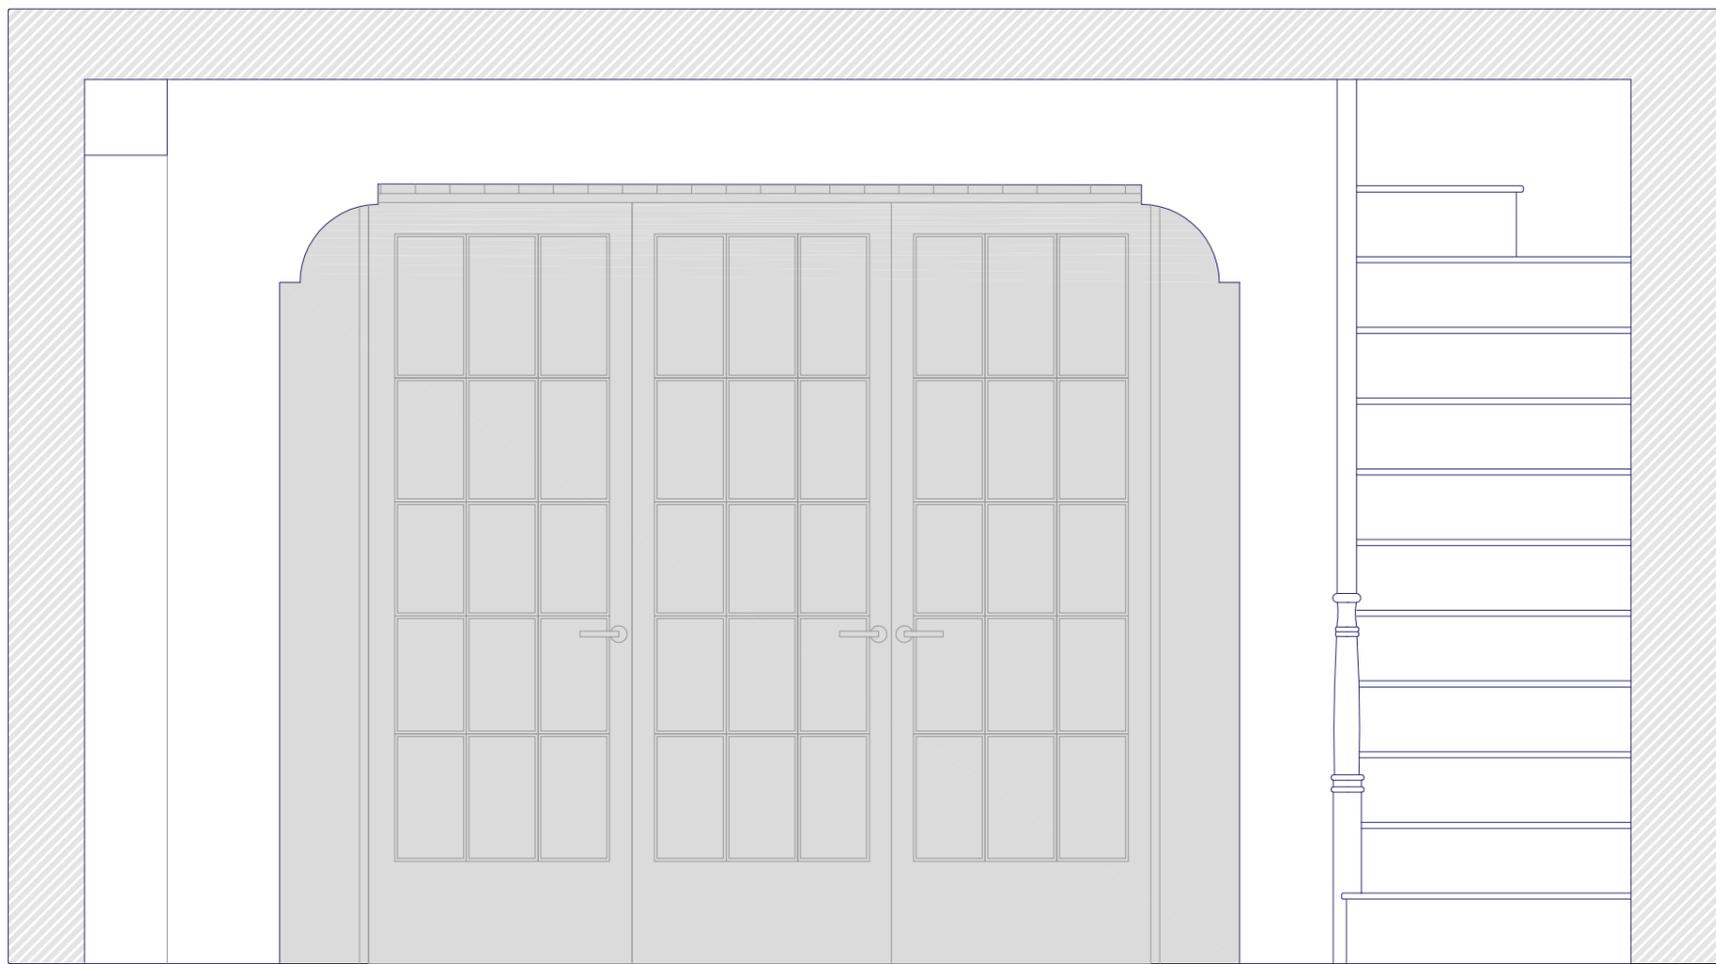

PROPOSED SECTION BB

ADDRESS
5 Lyme Street
NW1


PROJECT
Renovation, infill side extension and
rear extension

DRAWING NUMBER
LS_10

SCALE
1/20
M 1:20
0 0,2 0,4 0,6 [m]

COMPANY
MUROBLANCO LTD
11 Crucifix Lane
SE1 3JW
London
T 07740165524
www.muroblanco.com

LOWER GROUND FLOOR PLAN SCALE 1/100

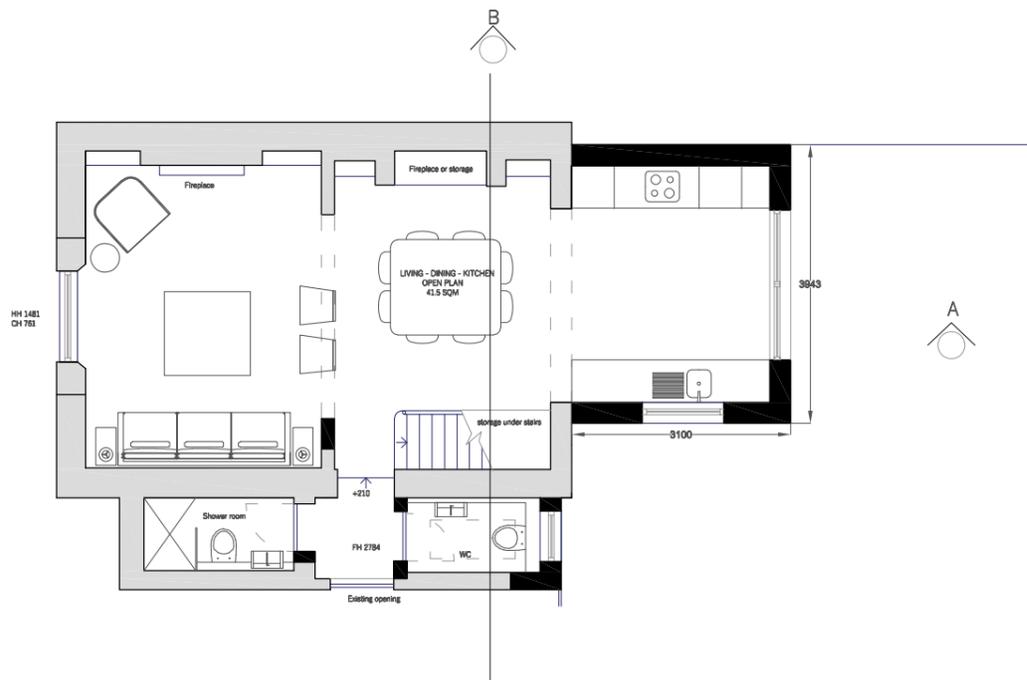

GENERAL NOTE
DRAWING TO BE READ IN CONJUNCTION WITH ALL OTHER DRAWINGS, STRUCTURAL ENGINEERS DRAWINGS AND SERVICE ENGINEERS DRAWINGS.
DO NOT SCALE FROM THIS DRAWING. ALL DIMENSIONS TO BE CHECKED ON-SITE.
ALL DETAILS ARE INDICATIVE OF DESIGN INTENT. SPECIALIST DESIGN SUBCONTRACTORS ARE TO DEVELOP AND COORDINATE FINAL DETAILS FOR THE CONTRACT ADMINISTRATORS COMMENTS.
ALL INSTALLATIONS ARE TO BE IN ACCORDANCE WITH MANUFACTURERS RECOMMENDATIONS.
MUROBLANCO ACCEPT NO RESPONSIBILITY FOR THE ACCURACY OF THE EXISTING BUILDING SURVEY UPON WHICH THESE DRAWINGS ARE BASED.
THIS DRAWING IS PROTECTED BY COPYRIGHT AND MUST NOT BE COPIED OR REPRODUCED WITHOUT THE WRITTEN CONSENT OF MUROBLANCO.