


DETAIL - GAS METER ENCLOSURE

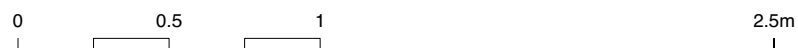

Scale bar 1:25 @ A3

**Alexander
Martin
Architects**

22-24 Kingsford Street
London NW5 4JT

T. +44.0.20.3290.3540
E. info@amarchitects.co.uk
W. amarchitects.co.uk



© Alexander Martin Architects Limited. DO NOT SCALE.
All drawings are to be read in conjunction with the relevant structural and services drawings. All dimensions to be checked on site by Contractor. Report any discrepancies to AMA prior to construction.

Revisions
A 26/11/19 Location of meters revised

Status
INFORMATION
Client Mr Z. Keshwani
Project 91 Regent's Park Road

Drawing title	
GAS METER ENCLOSURE	
Drawn MM	Checked AM
Scale 1:25/1:10@A3	Date 26.11.2019
Drawing No 168-D-501	Rev A

