



Section A-A 1:5

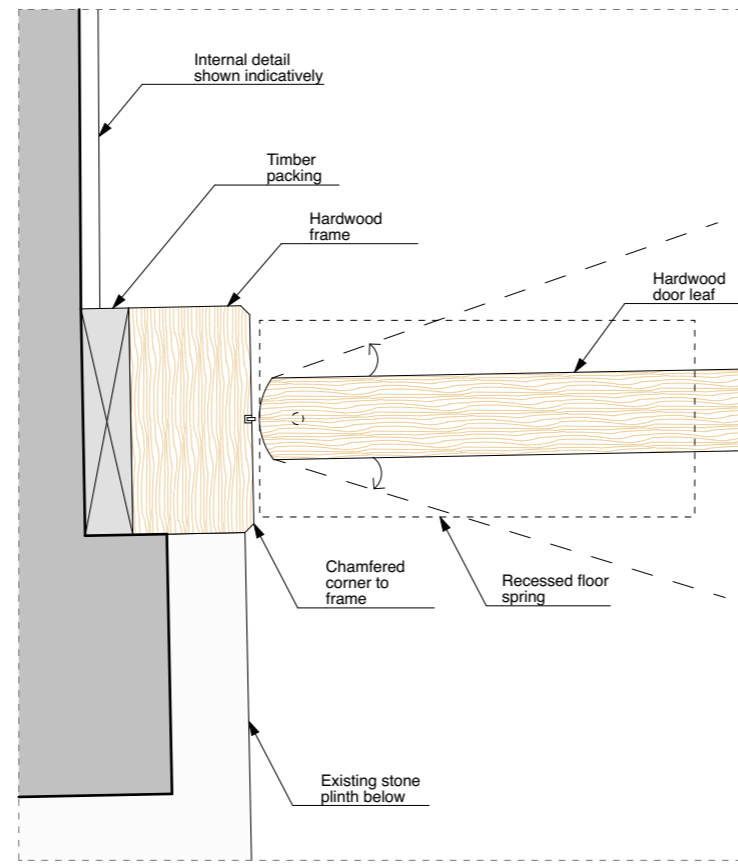

Plan B-B 1:5

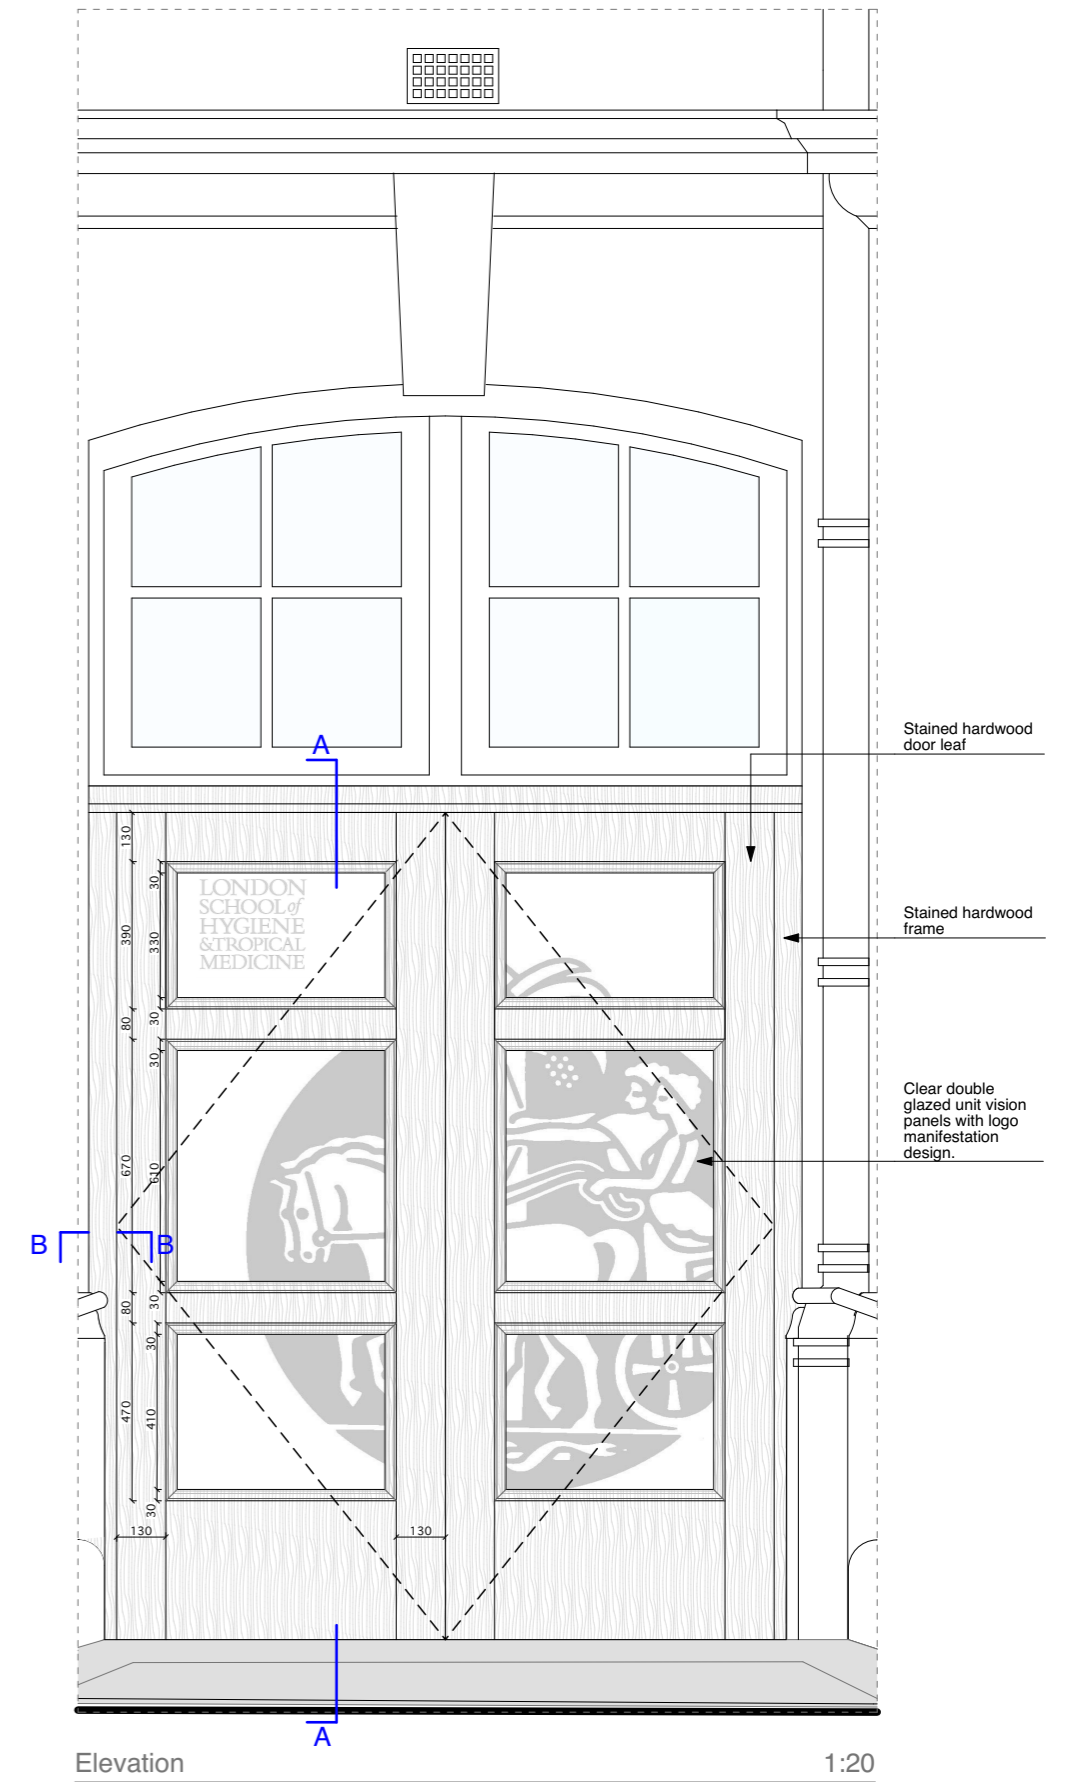

Elevation 1:20