




Plan 1:20

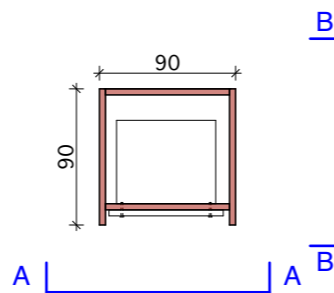

Plan 1:5

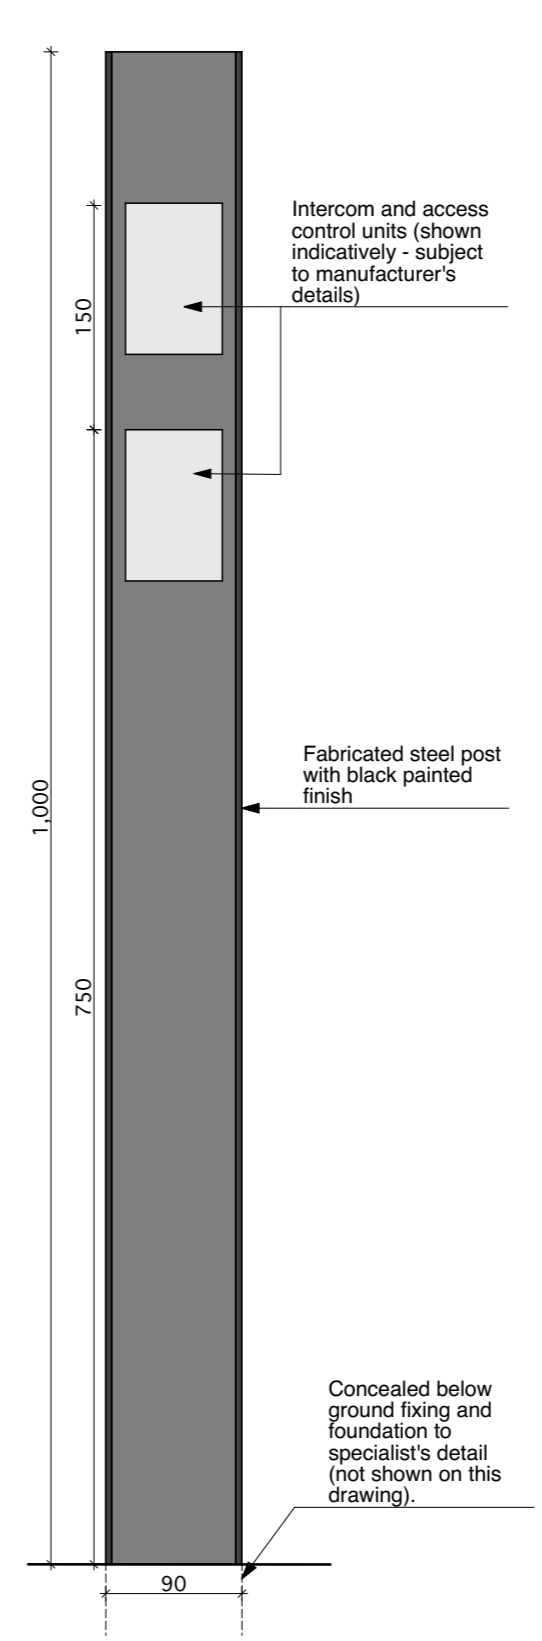

Elevation AA 1:5

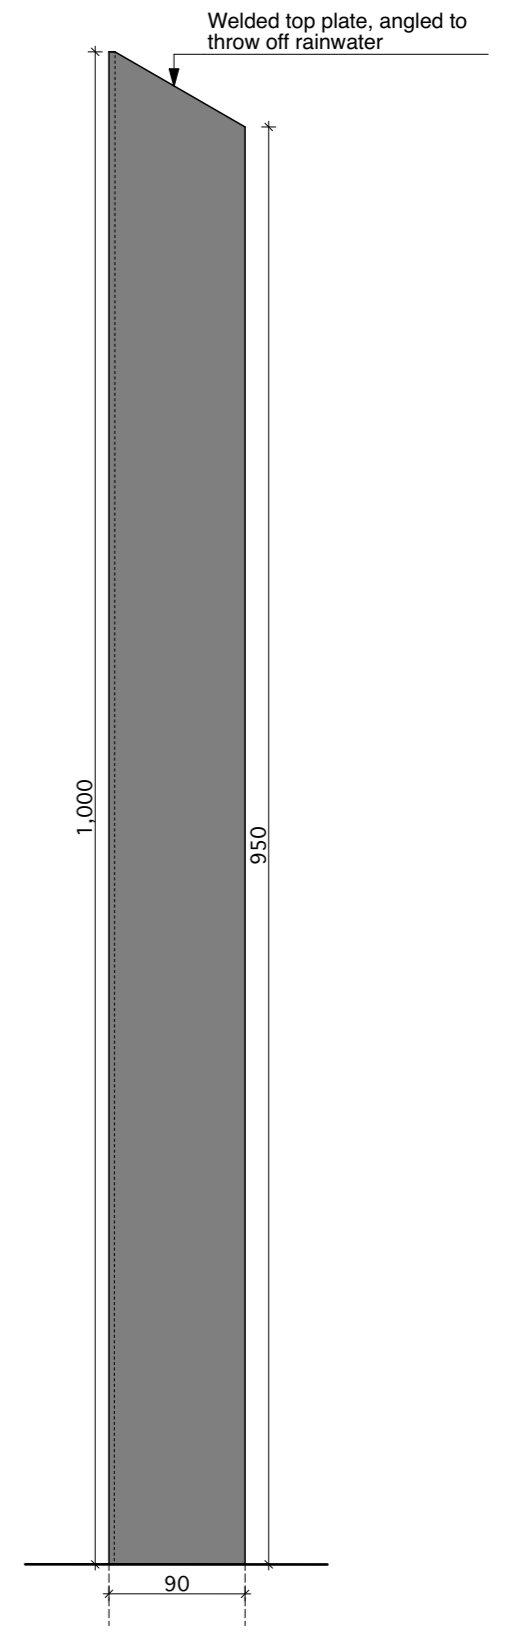

Elevation BB 1:5